



SEE DETAIL SHEET NO. 60 & 61 FOR SIDEROAD AND ENTRANCE TRANSITIONS.

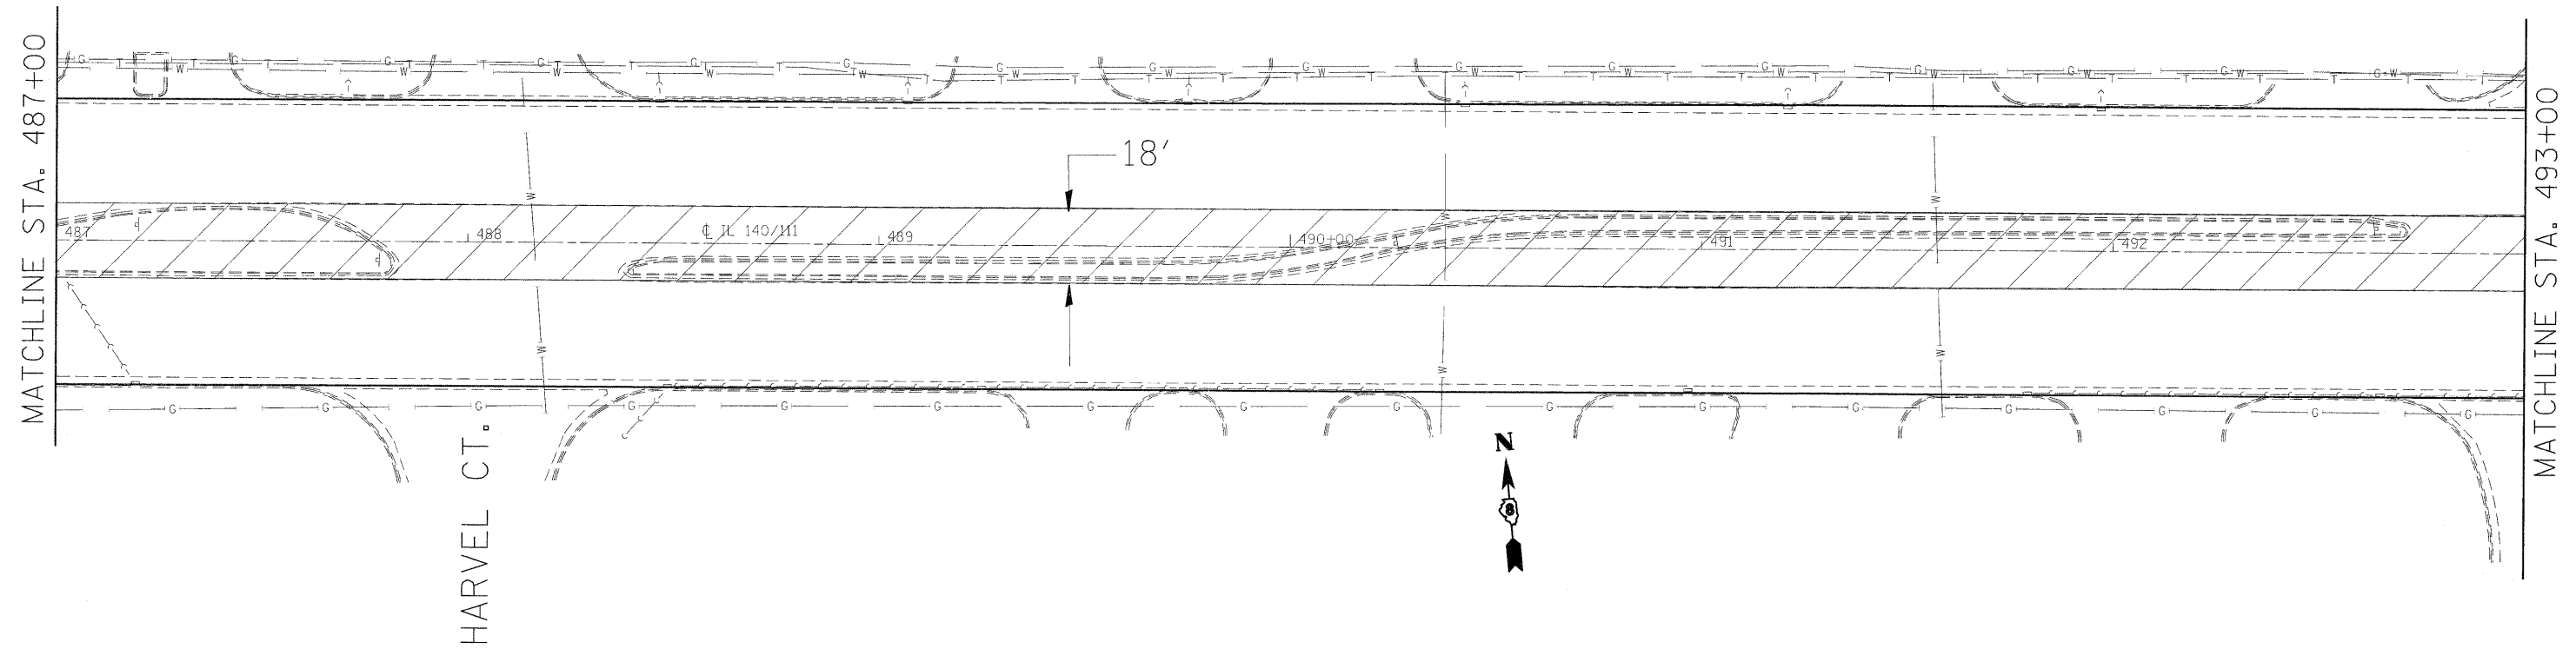

SEE SCHEDULES FOR STORM SEWER RELATED QUANTITIES.

REMOVAL
 CURB, MEDIAN, &
 PAVEMENT REMOVAL
 PROPOSED
 PCC PAVEMENT 10" (JOINTED)
 4" AGGREGATE SUBBASE

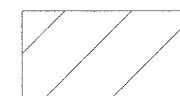

SCALE 1"=20'

REVISSED SHEET 4/13/11

FILE NAME =	USER NAME = #USER#	DESIGNED -	REVISED -	STATE OF ILLINOIS DEPARTMENT OF TRANSPORTATION	PLAN SHEET		F.A.P. RTE.	SECTION	COUNTY	TOTAL SHEETS	SHEET NO.	
#FILE#		DRAWN -	REVISED -		SCALE: _____	SHEET NO. ___ OF ___ SHEETS	STA. _____ TO STA. _____	785	(132-2,3,4, 133-1RS)	MADISON	122	50
		CHECKED -	REVISED -					CONTRACT NO. 76B80				
		DATE -	REVISED -		FED. ROAD DIST. NO. _____ ILLINOIS FED. AID PROJECT							