

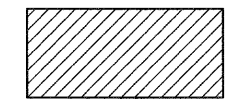


HOMER ADAMS PARKWAY
SB EXIT RAMP

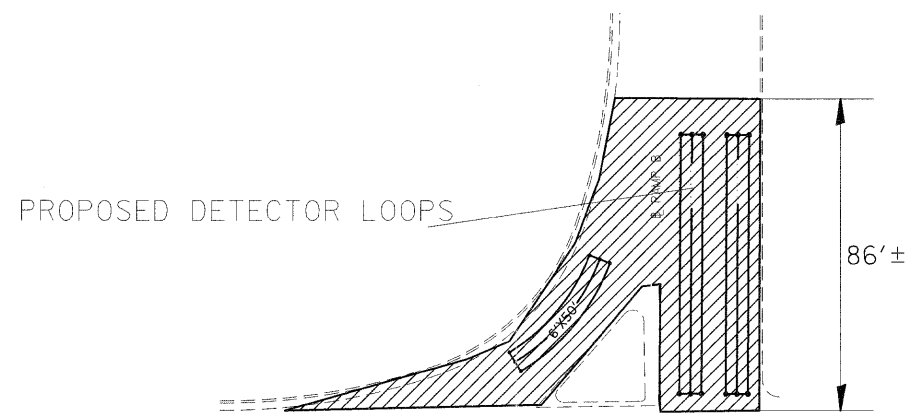

PROPOSED 1 1/2" BUTT JOINT (BJ)
INCIDENTAL HMA SURFACING
(2 1/2" @ EOP TO 1 1/2" @ BJ)

IL 140

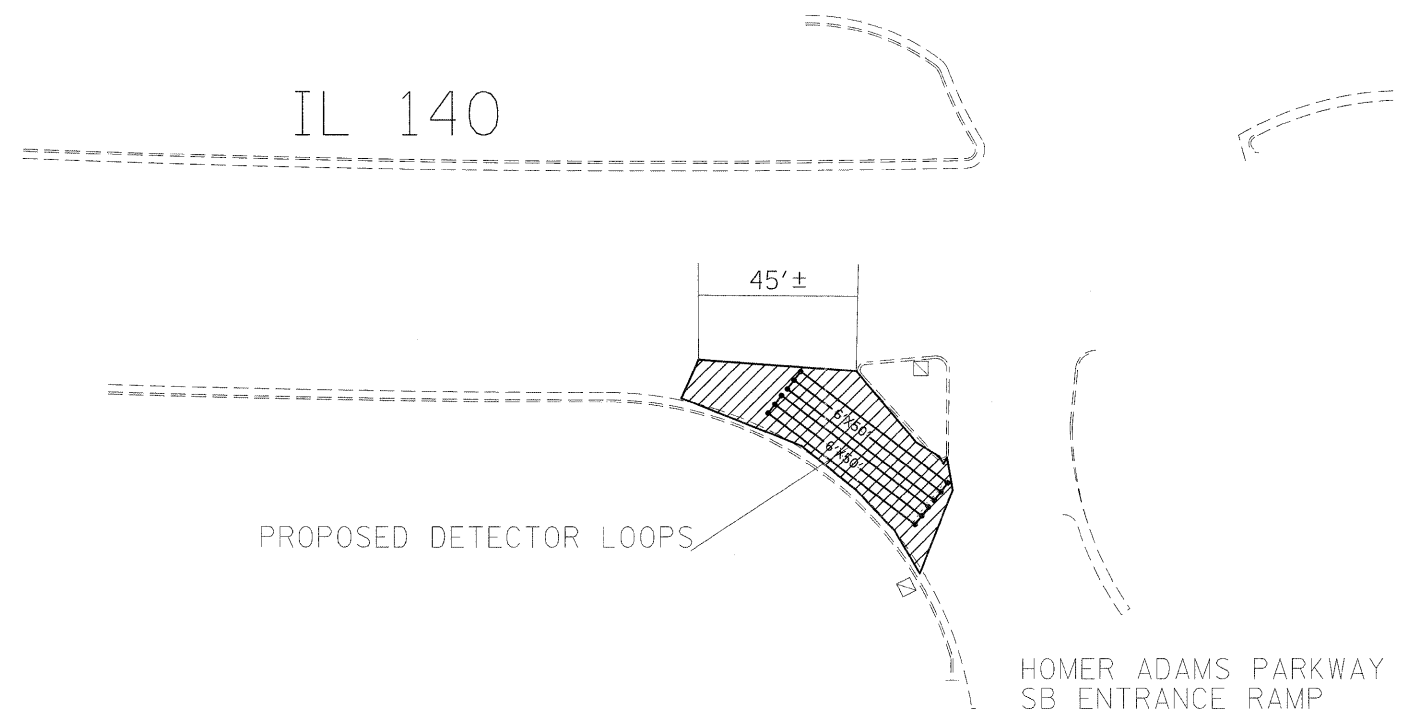

HOMER ADAMS PARKWAY
SB ENTRANCE RAMP

NOT TO SCALE

⚠ REVISIED SHEET 4/13/11

FILE NAME =	USER NAME = karlesal	DESIGNED -	REVISIED -	STATE OF ILLINOIS DEPARTMENT OF TRANSPORTATION	DETAILS	F.A.P. RTE.	SECTION	COUNTY	TOTAL SHEETS	SHEET NO.	
ca:\pr\work\p\dot\karlesal\08169744\d87	8b80-shr-plan.dgn	DRAWN -	REVISIED -			785	(132-2,3,4, 133-1)RS	MADISON	122	70	
	PLOT SCALE = 50.0000' / IN.	CHECKED -	REVISIED -			CONTRACT NO. 76B80					
	PLOT DATE = 3/18/2011	DATE -	REVISIED -			FED. ROAD DIST. NO. - ILLINOIS FED. AID PROJECT					