



SN 060-0199
OLD RAILROAD STRUCTURE

CONC. PARAPET WALL

TRAFFIC BARRIER TERMINAL
TYPE 6

SPBGR T-A 6' POSTS (100')

JUNK YARD ENTRANCE

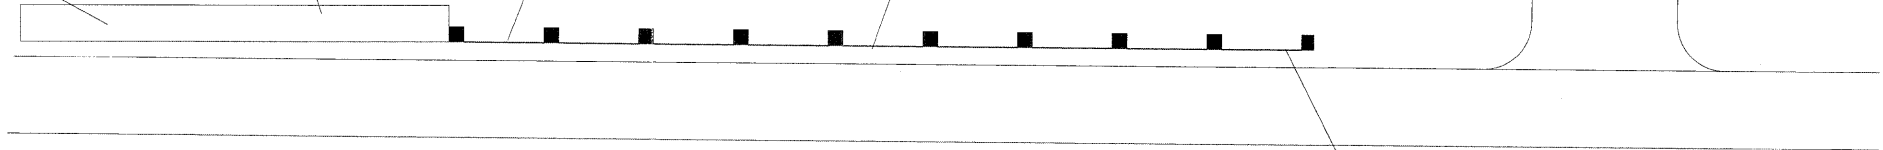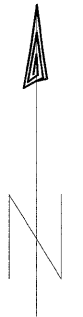

IL 140/111

TRAFFIC BARRIER TERMINAL,
TYPE 1 SPECIAL, TANGENT

LOCATION 1

TERMINAL MARKER -DIRECT APPLIED (1 EACH)
GUARDRAIL MARKERS, TYPE A (4 EACH)

FILE NAME = #FILE#	USER NAME = #USER#	DESIGNED - ___	REVISED - ___	STATE OF ILLINOIS DEPARTMENT OF TRANSPORTATION	DETAILS (GUARDRAIL LOCATION 1)	F.A.P. RTE. 785	SECTION (132-2,3,4, 133-1)RS	COUNTY MADISON	TOTAL SHEETS 122	SHEET NO. 77	
	PLOT SCALE = #SCALE#	CHECKED - ___	REVISED - ___			CONTRACT NO. 76B80		FED. ROAD DIST. NO. _ [ILLINOIS] FED. AID PROJECT			
	PLOT DATE = #DATE#	DATE - _____	REVISED - ___			SCALE: _____ SHEET NO. ___ OF ___ SHEETS STA. _____ TO STA. _____					