


DATE	
BY	
DESIGNED	
DRAWN	
CHECKED	
DATE	
REVISIONS	
NO.	

DATE	
BY	
DESIGNED	
DRAWN	
CHECKED	
DATE	
REVISIONS	
NO.	

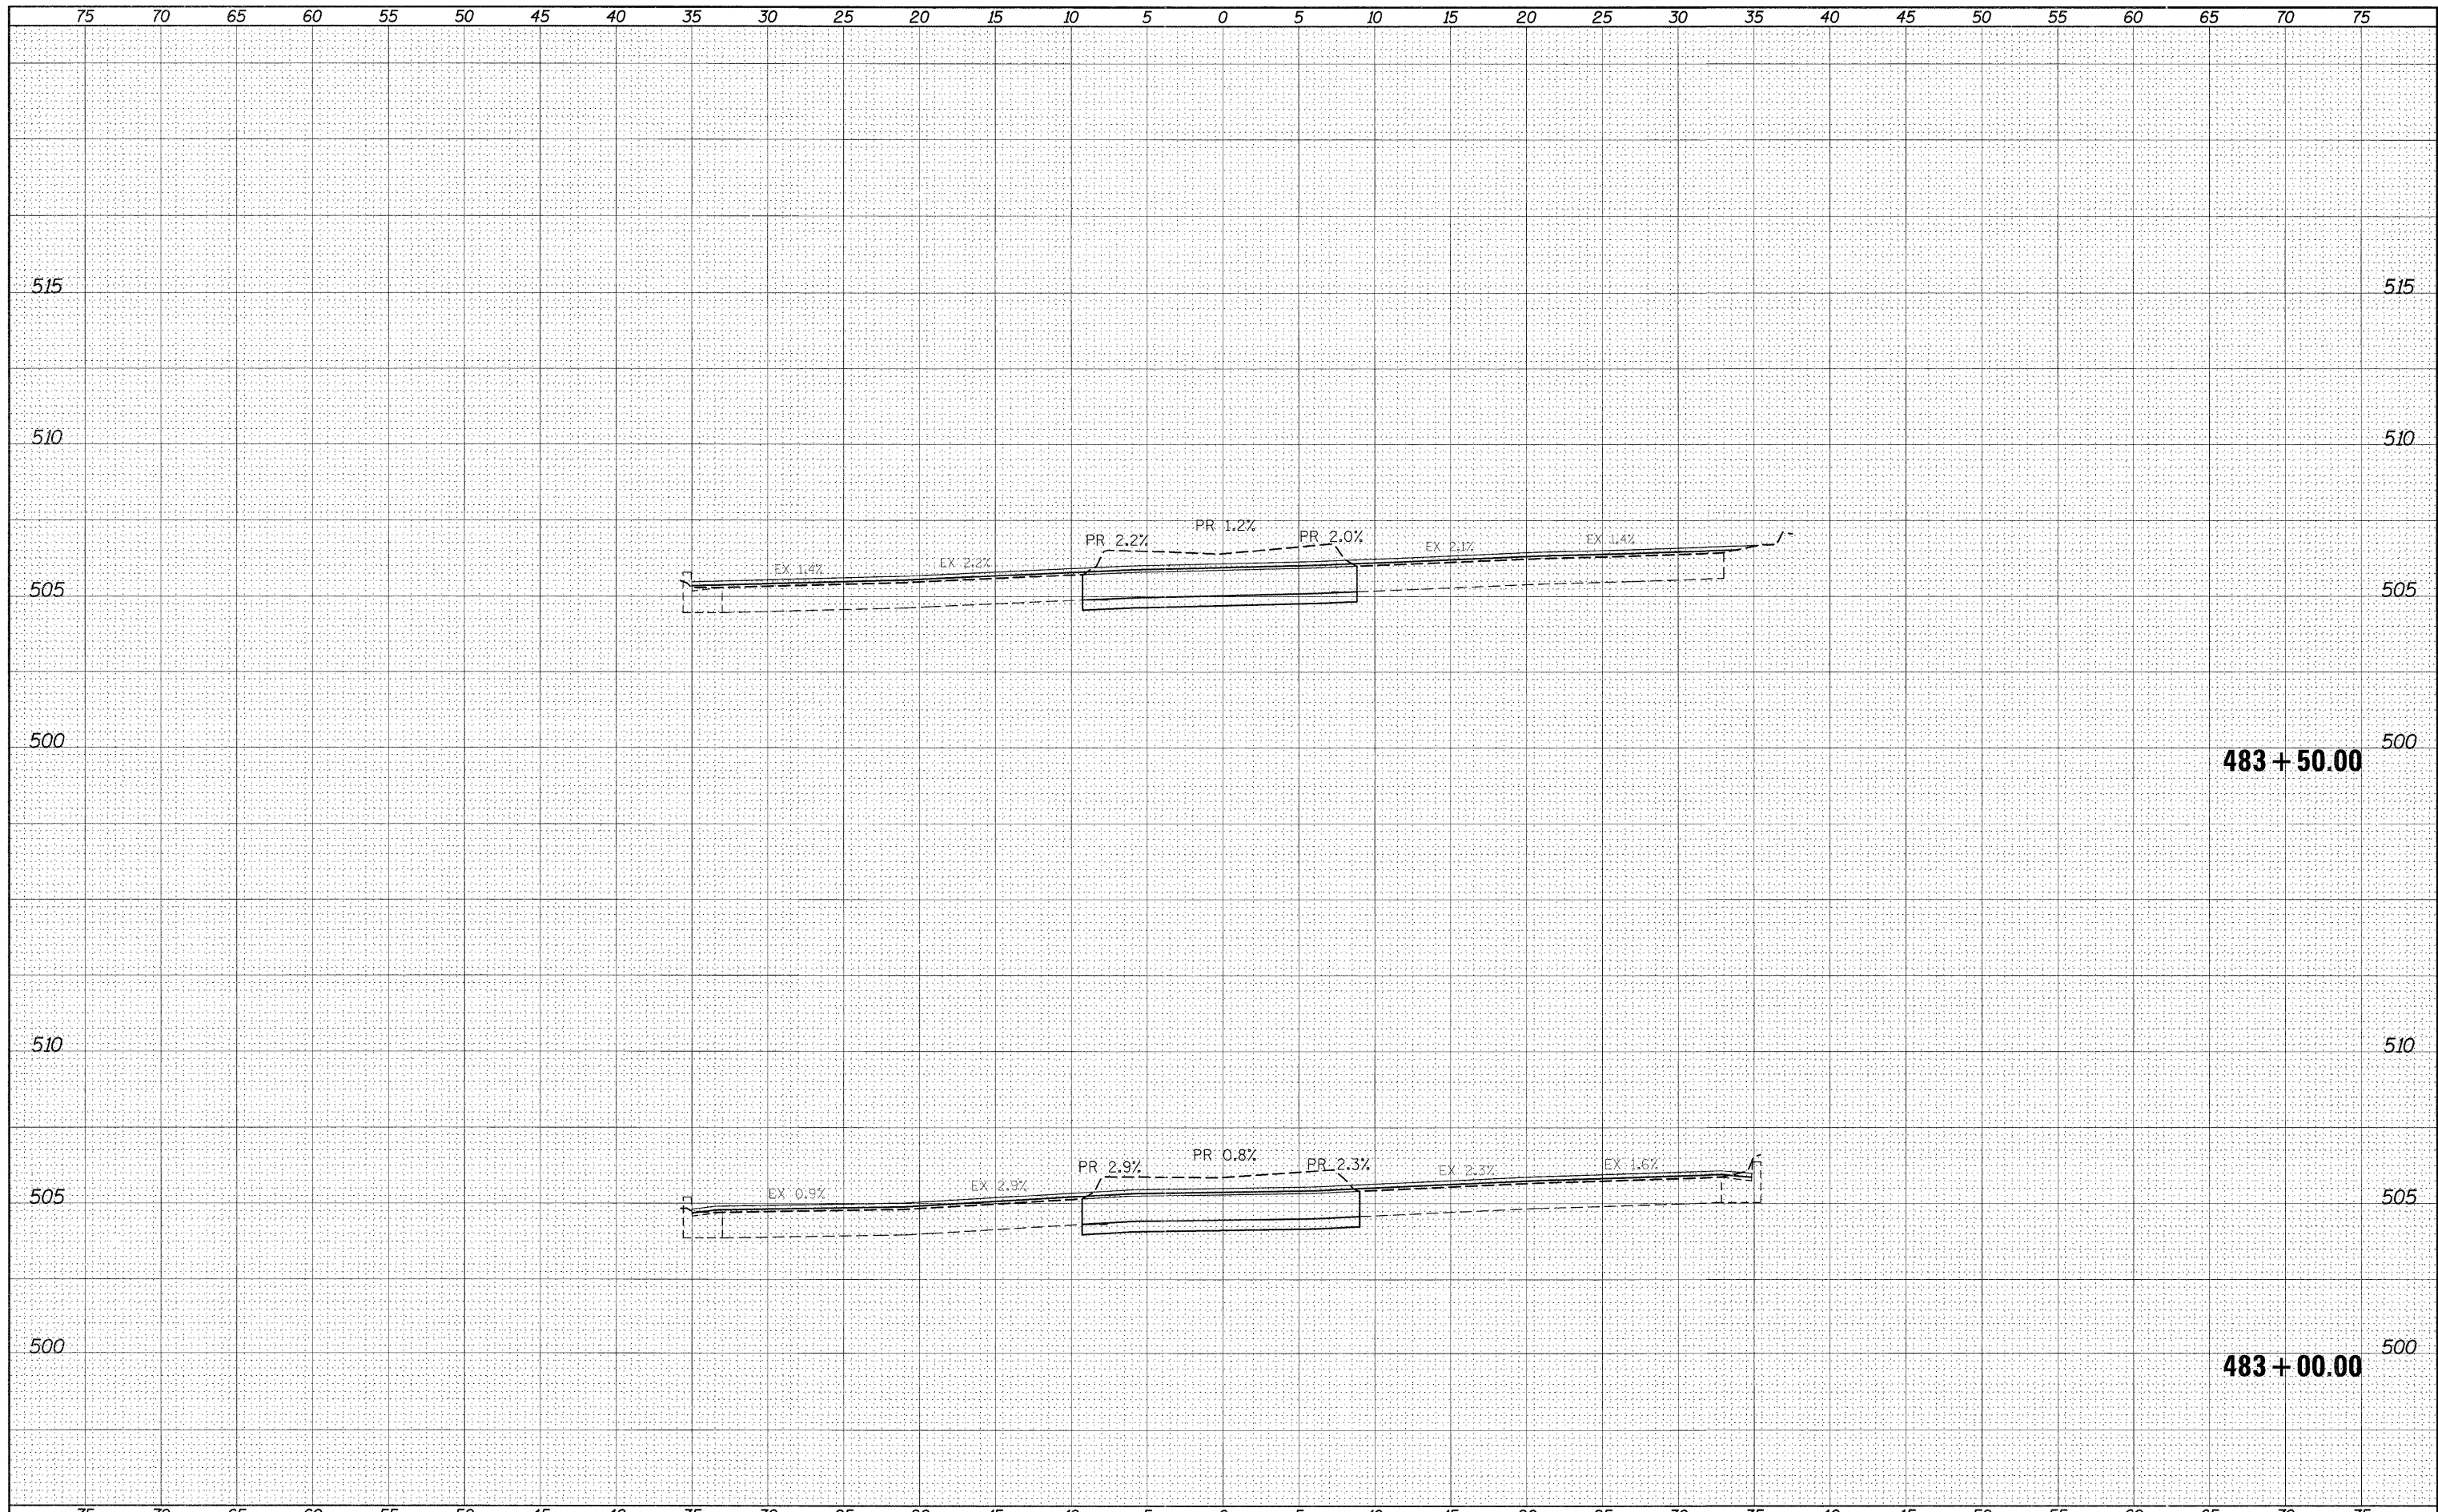

FILE NAME =	USER NAME = #USER#	DESIGNED -	REVISED -	STATE OF ILLINOIS DEPARTMENT OF TRANSPORTATION	IL140/111 CROSS-SECTIONS SCALE: _____ SHEET NO. ___ OF ___ SHEETS STA. 483+00.00 TO STA. 483+50.00	FAP RTE.	SECTION	COUNTY	TOTAL SHEETS	SHEET NO.	
#FILE#	PLOT SCALE = #SCALE#	DRAWN -	REVISED -			785	(132-2,3,4, 133-1)RS	MADISON	122	106	
	PLOT DATE = #DATE#	CHECKED -	REVISED -			CONTRACT NO. 76880		ILLINOIS FED. AID PROJECT			
		DATE -	REVISED -								