


DATE	
BY	
SURVEYED	
PLOTTED	
NOTE BOOK	
TEMPLATE	
AREAS	
CHECKED	
NO.	

DATE	
BY	
ORIGINAL SURVEY	
PLOTTED	
NOTE BOOK	
TEMPLATE	
AREAS	
CHECKED	
NO.	

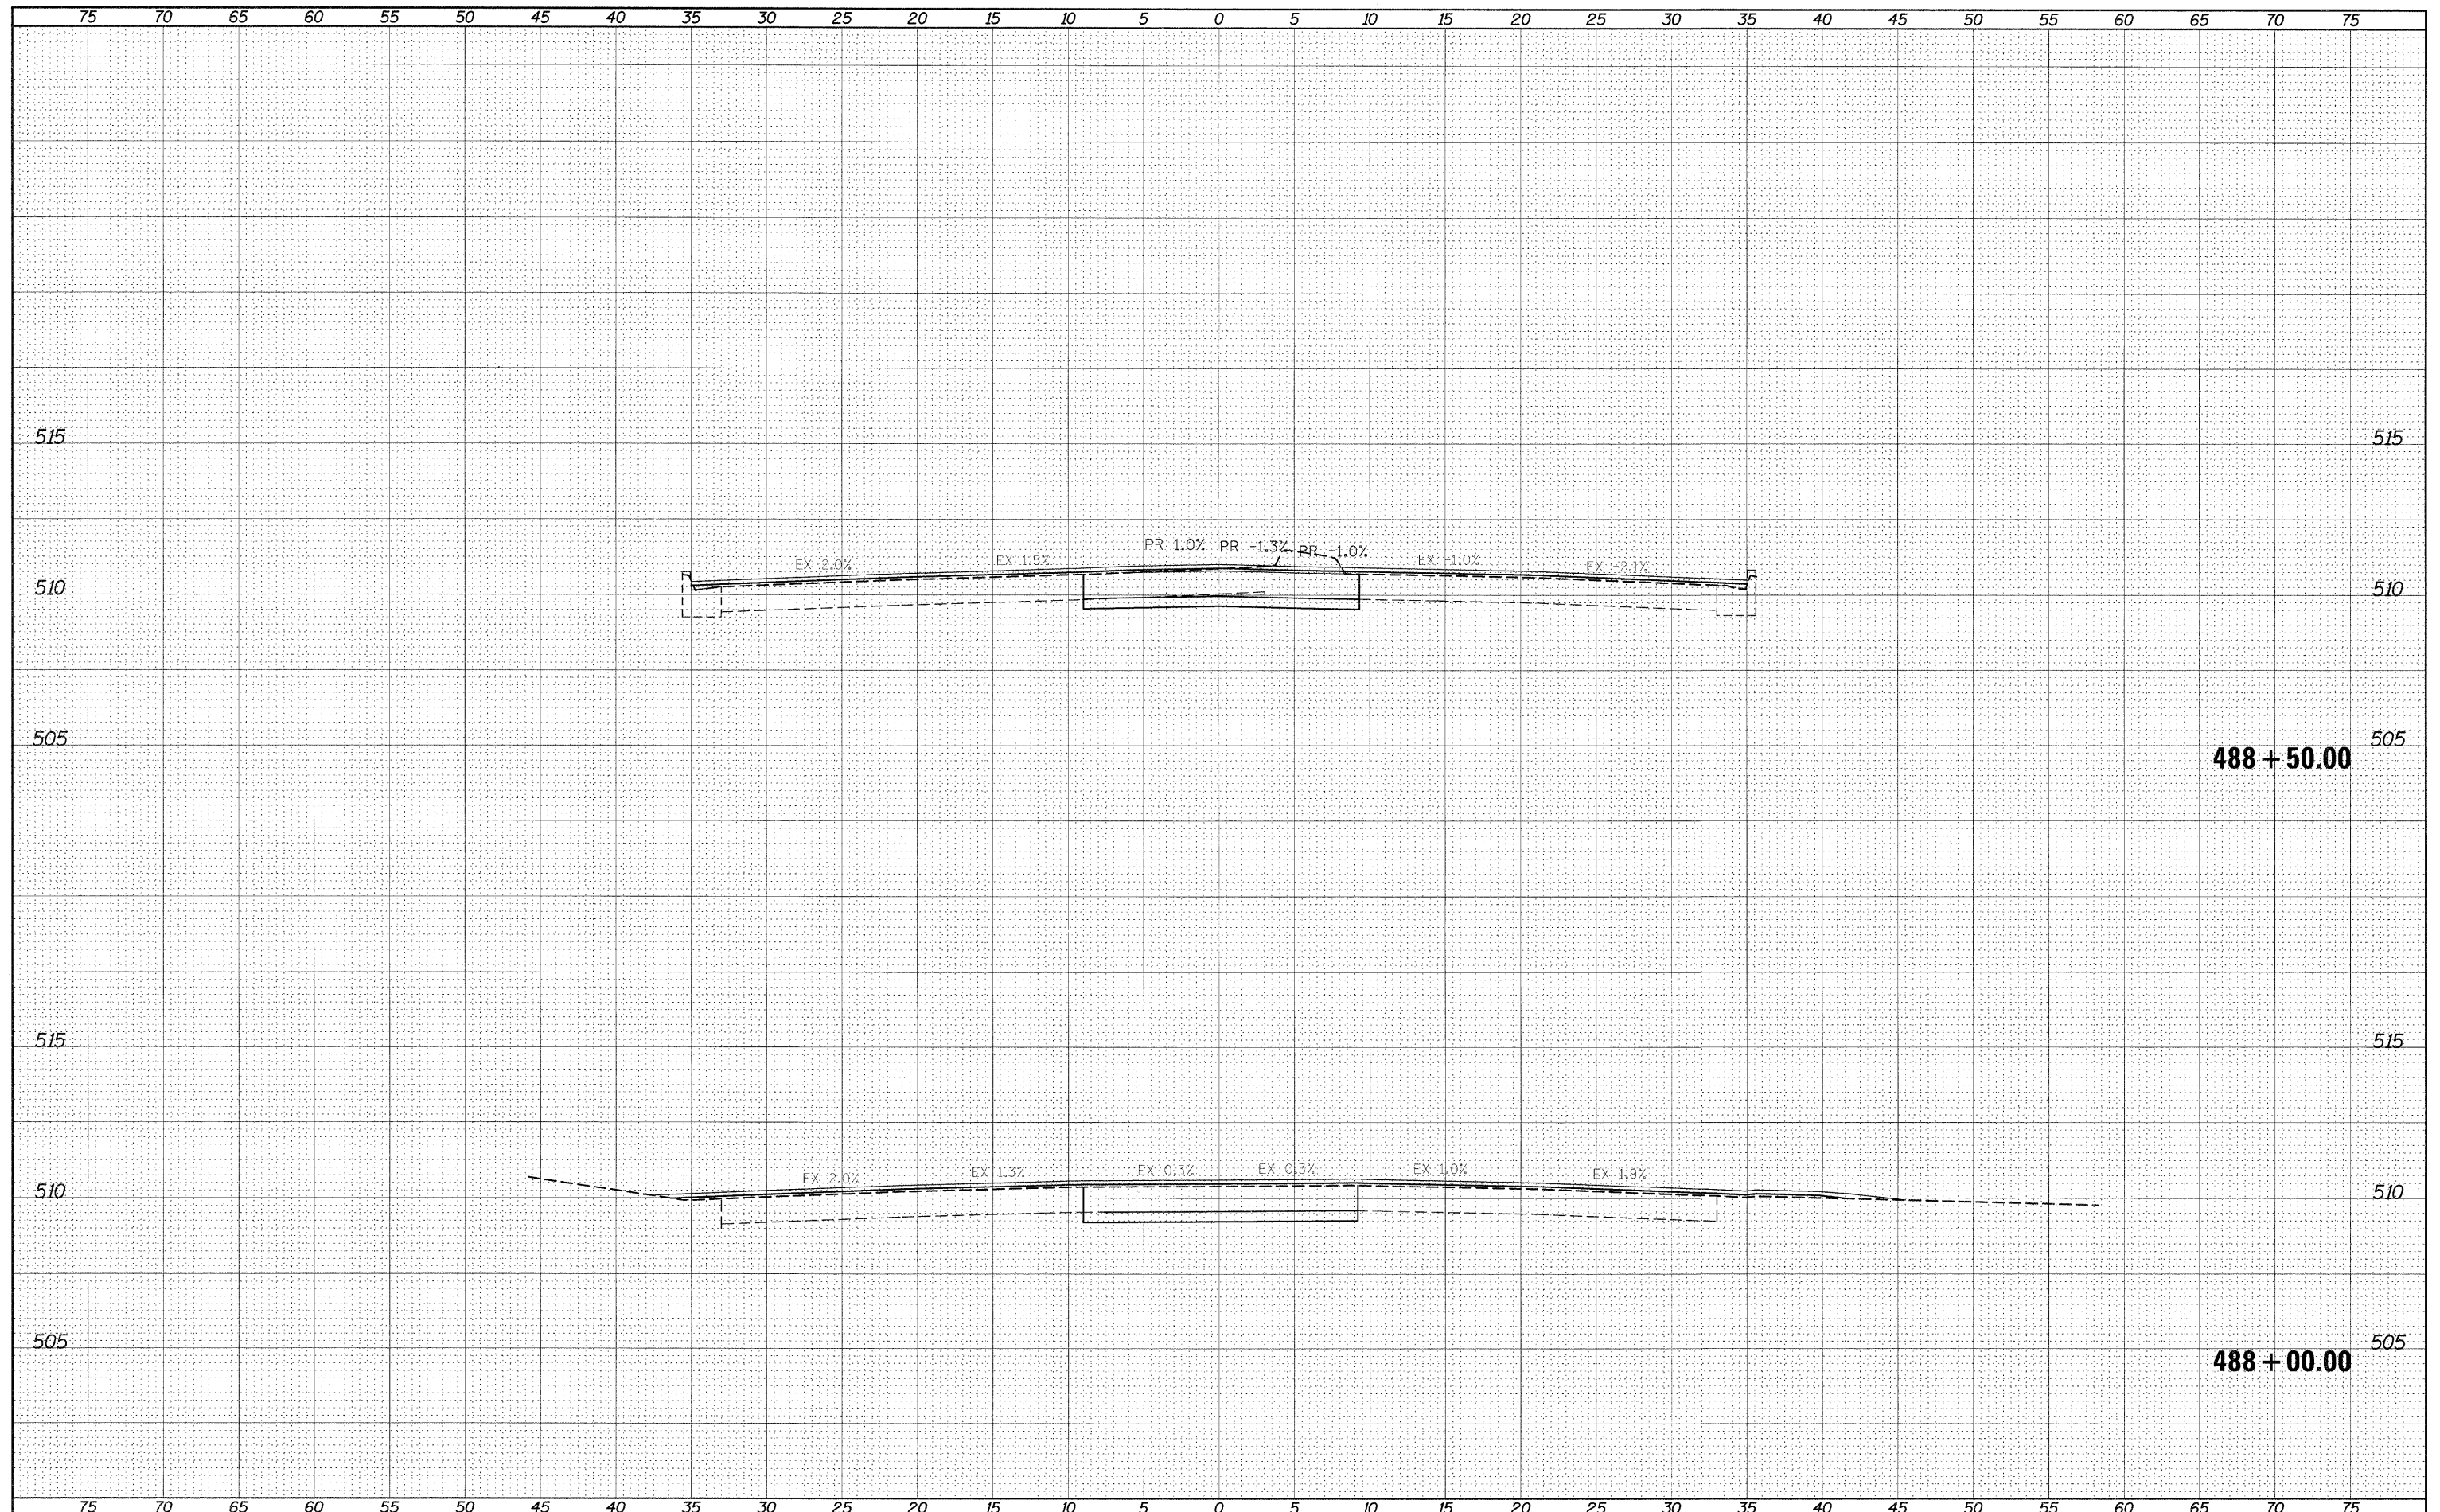

FILE NAME =	USER NAME = #USER#	DESIGNED -	REVISED -	<b>STATE OF ILLINOIS DEPARTMENT OF TRANSPORTATION</b>	<b>IL140/111 CROSS-SECTIONS</b>		FAP RTE.	SECTION	COUNTY	TOTAL SHEETS	SHEET NO.
#FILEL#		DRAWN -	REVISED -		SCALE: _____	SHEET NO. ___ OF ___ SHEETS	785	(132-2,3,4, 133-1)RS	MADISON	122	111
		CHECKED -	REVISED -		STA. 488+00.00 TO STA. 488+50.00		CONTRACT NO. 76880				
		DATE -	REVISED -		ILLINOIS FED. AID PROJECT						