


DATE	
BY	
SUBMITTED	
PROFESSED	
TEMPLATE	
AREAS	
AREAS CHECKED	
NO.	

DATE	
BY	
SUBMITTED	
PROFESSED	
TEMPLATE	
AREAS	
AREAS CHECKED	
NO.	

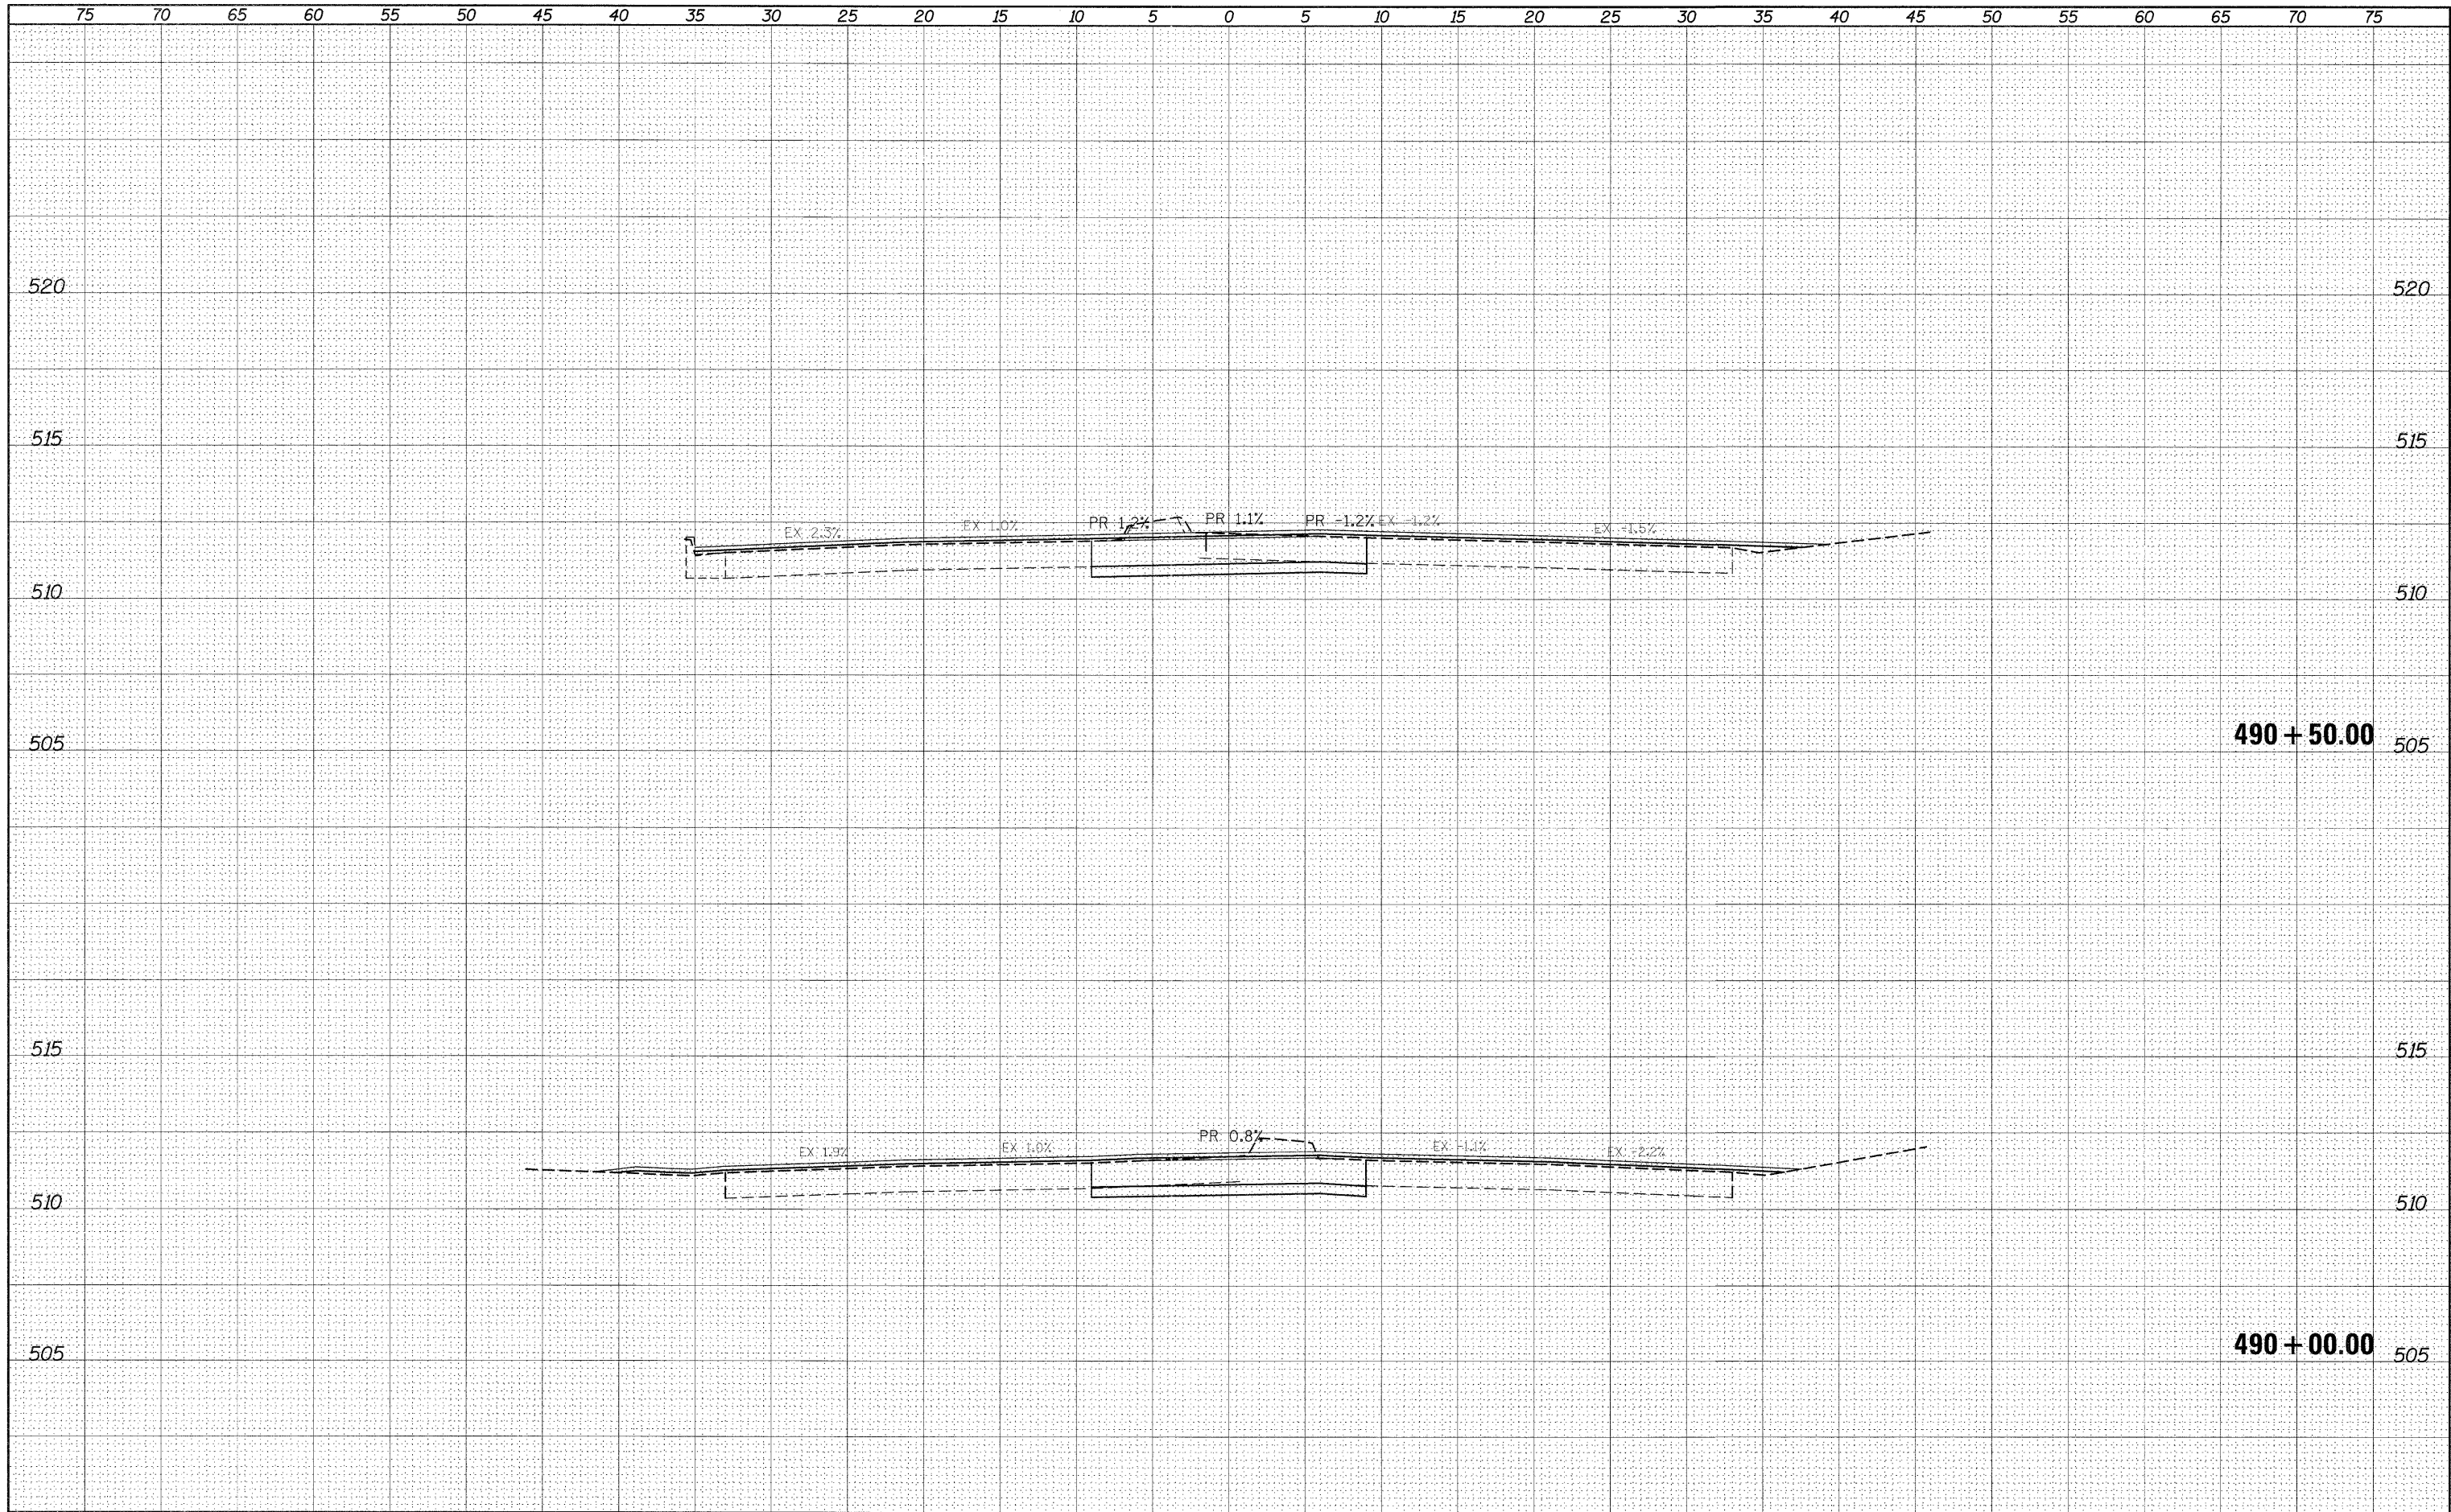

FILE NAME =  
#FILEL#

USER NAME = #USER#  
DESIGNED -  
DRAWN -  
CHECKED -  
DATE -

DESIGNED -  
DRAWN -  
CHECKED -  
DATE -

REVISED -  
REVISED -  
REVISED -  
REVISED -

**STATE OF ILLINOIS  
DEPARTMENT OF TRANSPORTATION**

**IL140111 CROSS-SECTIONS**

SCALE: \_\_\_\_\_ SHEET NO. \_\_\_ OF \_\_\_ SHEETS STA. 490+00.00 TO STA. 490+50.00

FAP RTE.	SECTION	COUNTY	TOTAL SHEETS	SHEET NO.
785	(132-2,3,4, 133-1)RS	MADISON	122	113
CONTRACT NO. 76880			[ILLINOIS] FED. AID PROJECT	