


DATE	
BY	
DESIGNED	
DRAWN	
CHECKED	
REVISIONS	
PLANNED	
PLATTED	
TEMPLATE	
AREAS	
AREAS CHECKED	
FINAL SURVEY	
NOTE BOOK	
NO.	

DATE	
BY	
DESIGNED	
DRAWN	
CHECKED	
REVISIONS	
PLANNED	
PLATTED	
TEMPLATE	
AREAS	
AREAS CHECKED	
ORIGINAL SURVEY	
NOTE BOOK	
NO.	

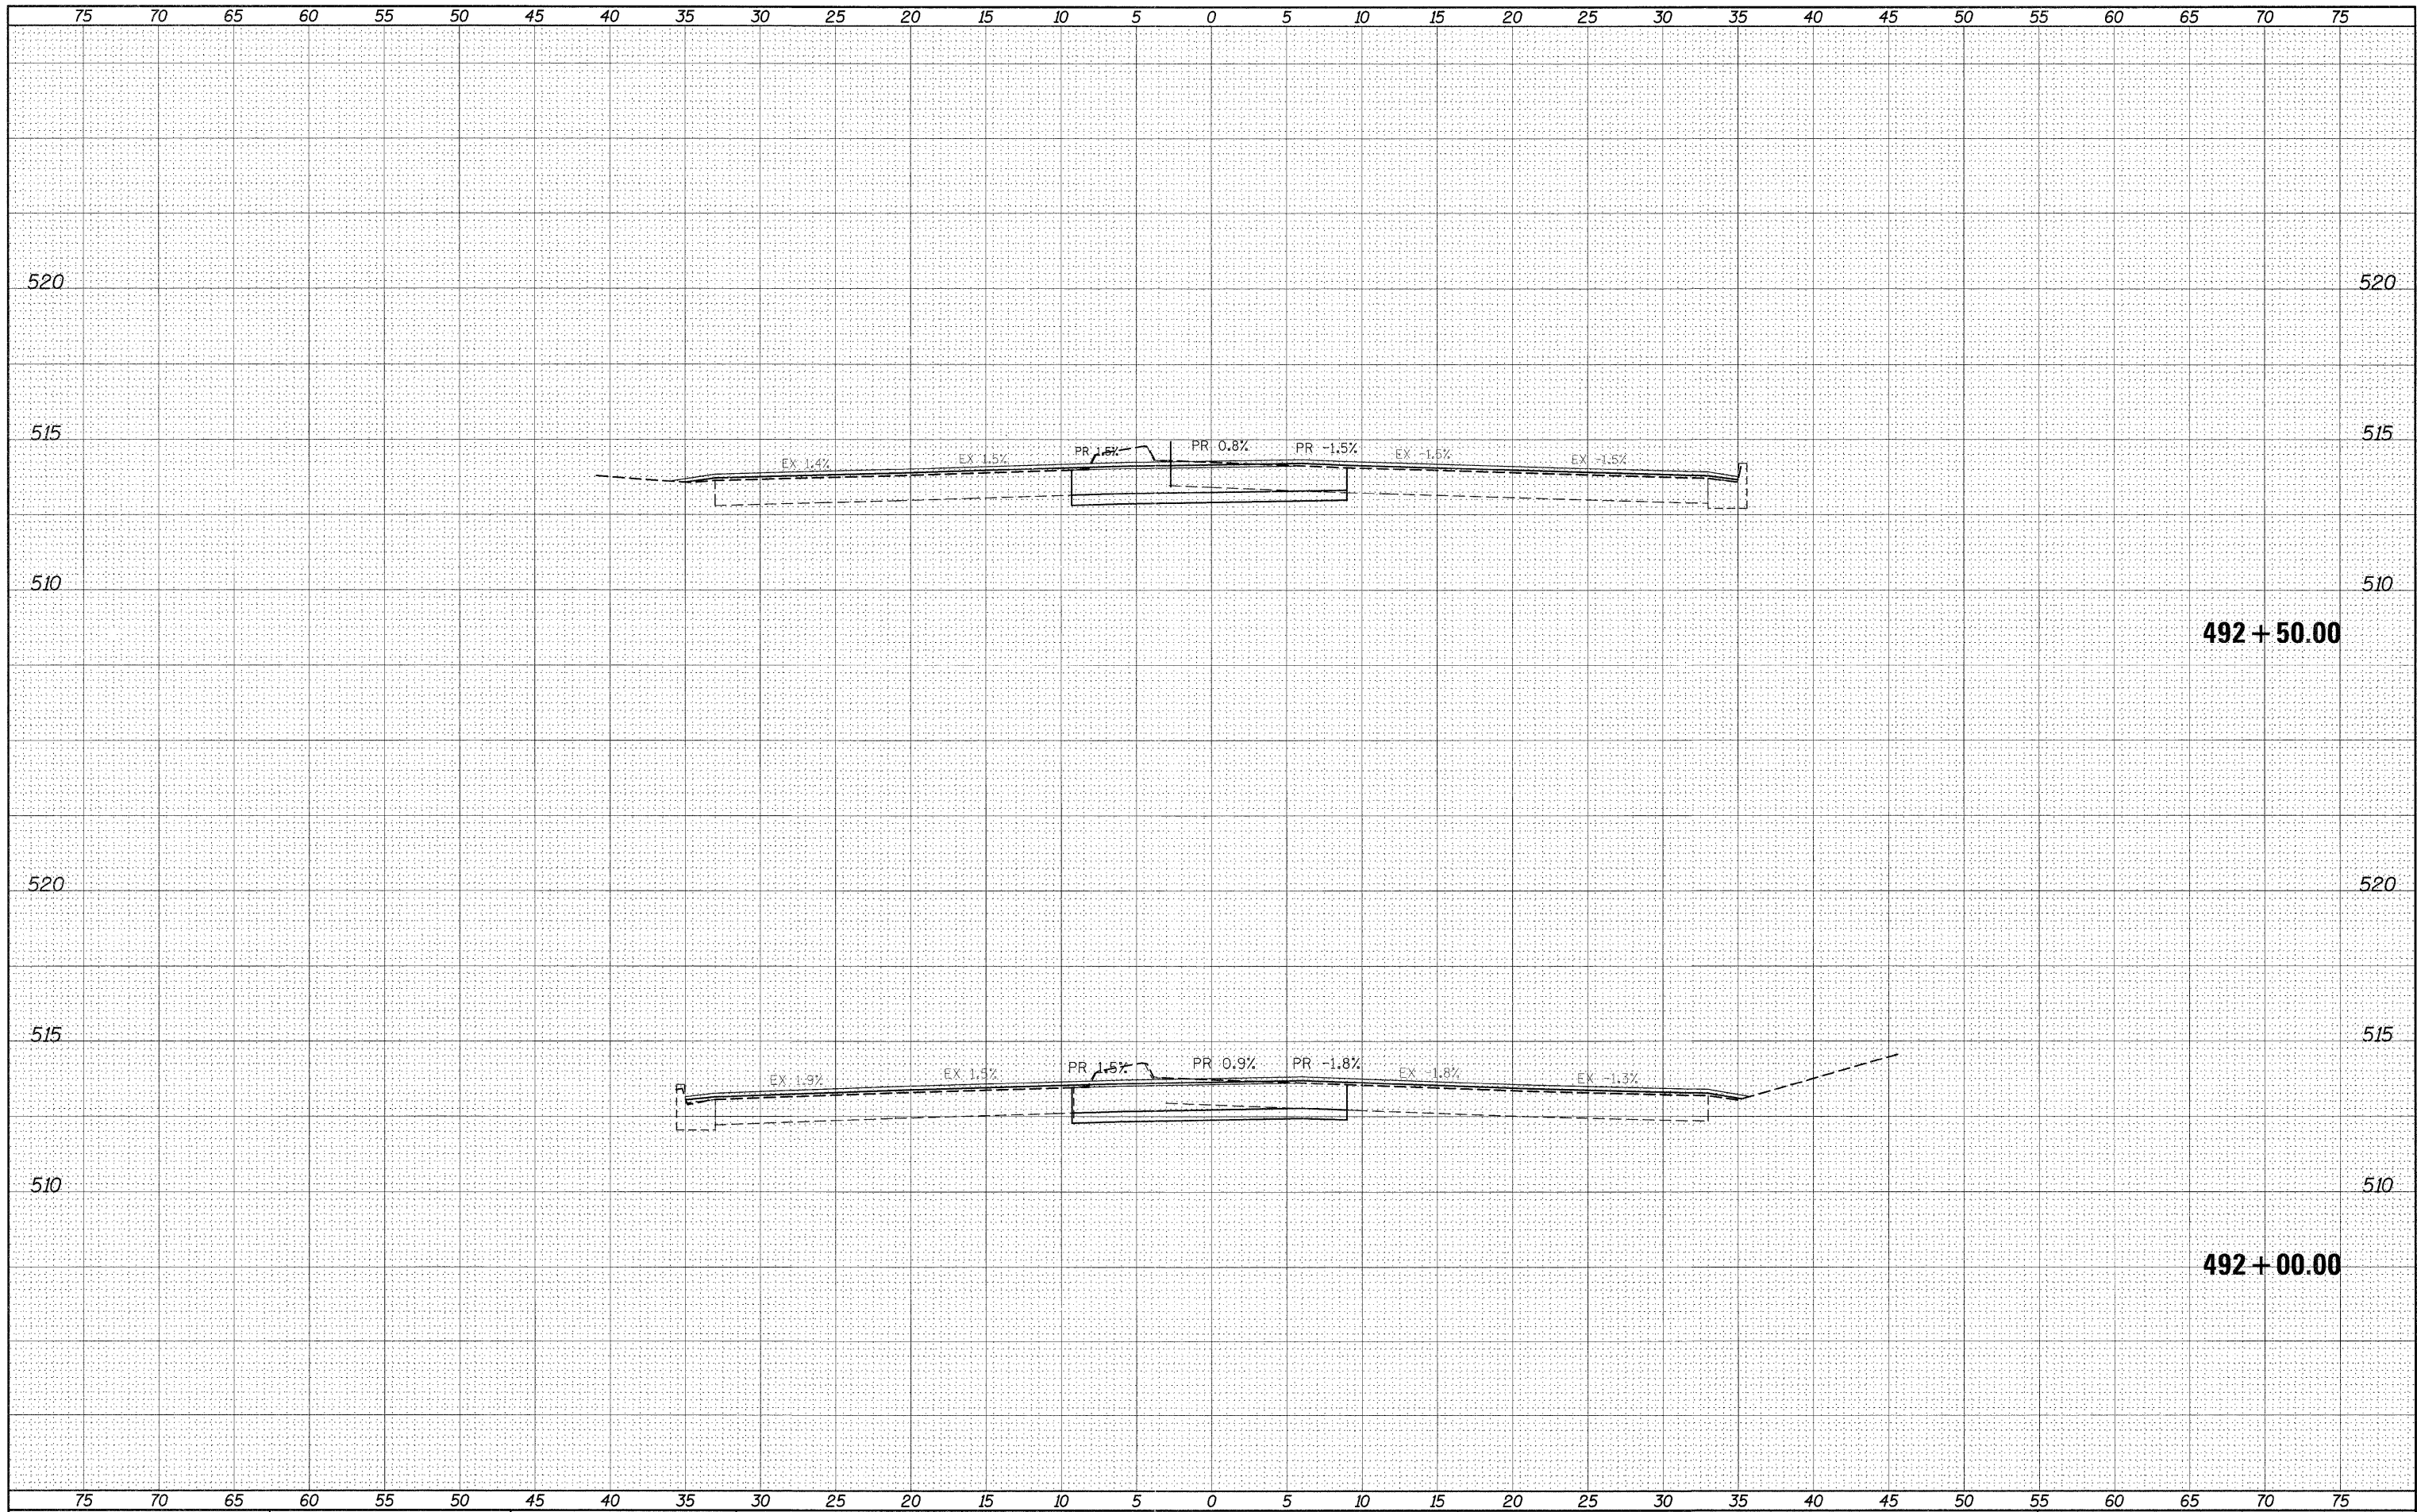

492 + 50.00

492 + 00.00