


DATE	
BY	
DESIGNED	
DRAWN	
CHECKED	
DATE	
REVISIONS	
NO.	

DATE	
BY	
DESIGNED	
DRAWN	
CHECKED	
DATE	
REVISIONS	
NO.	

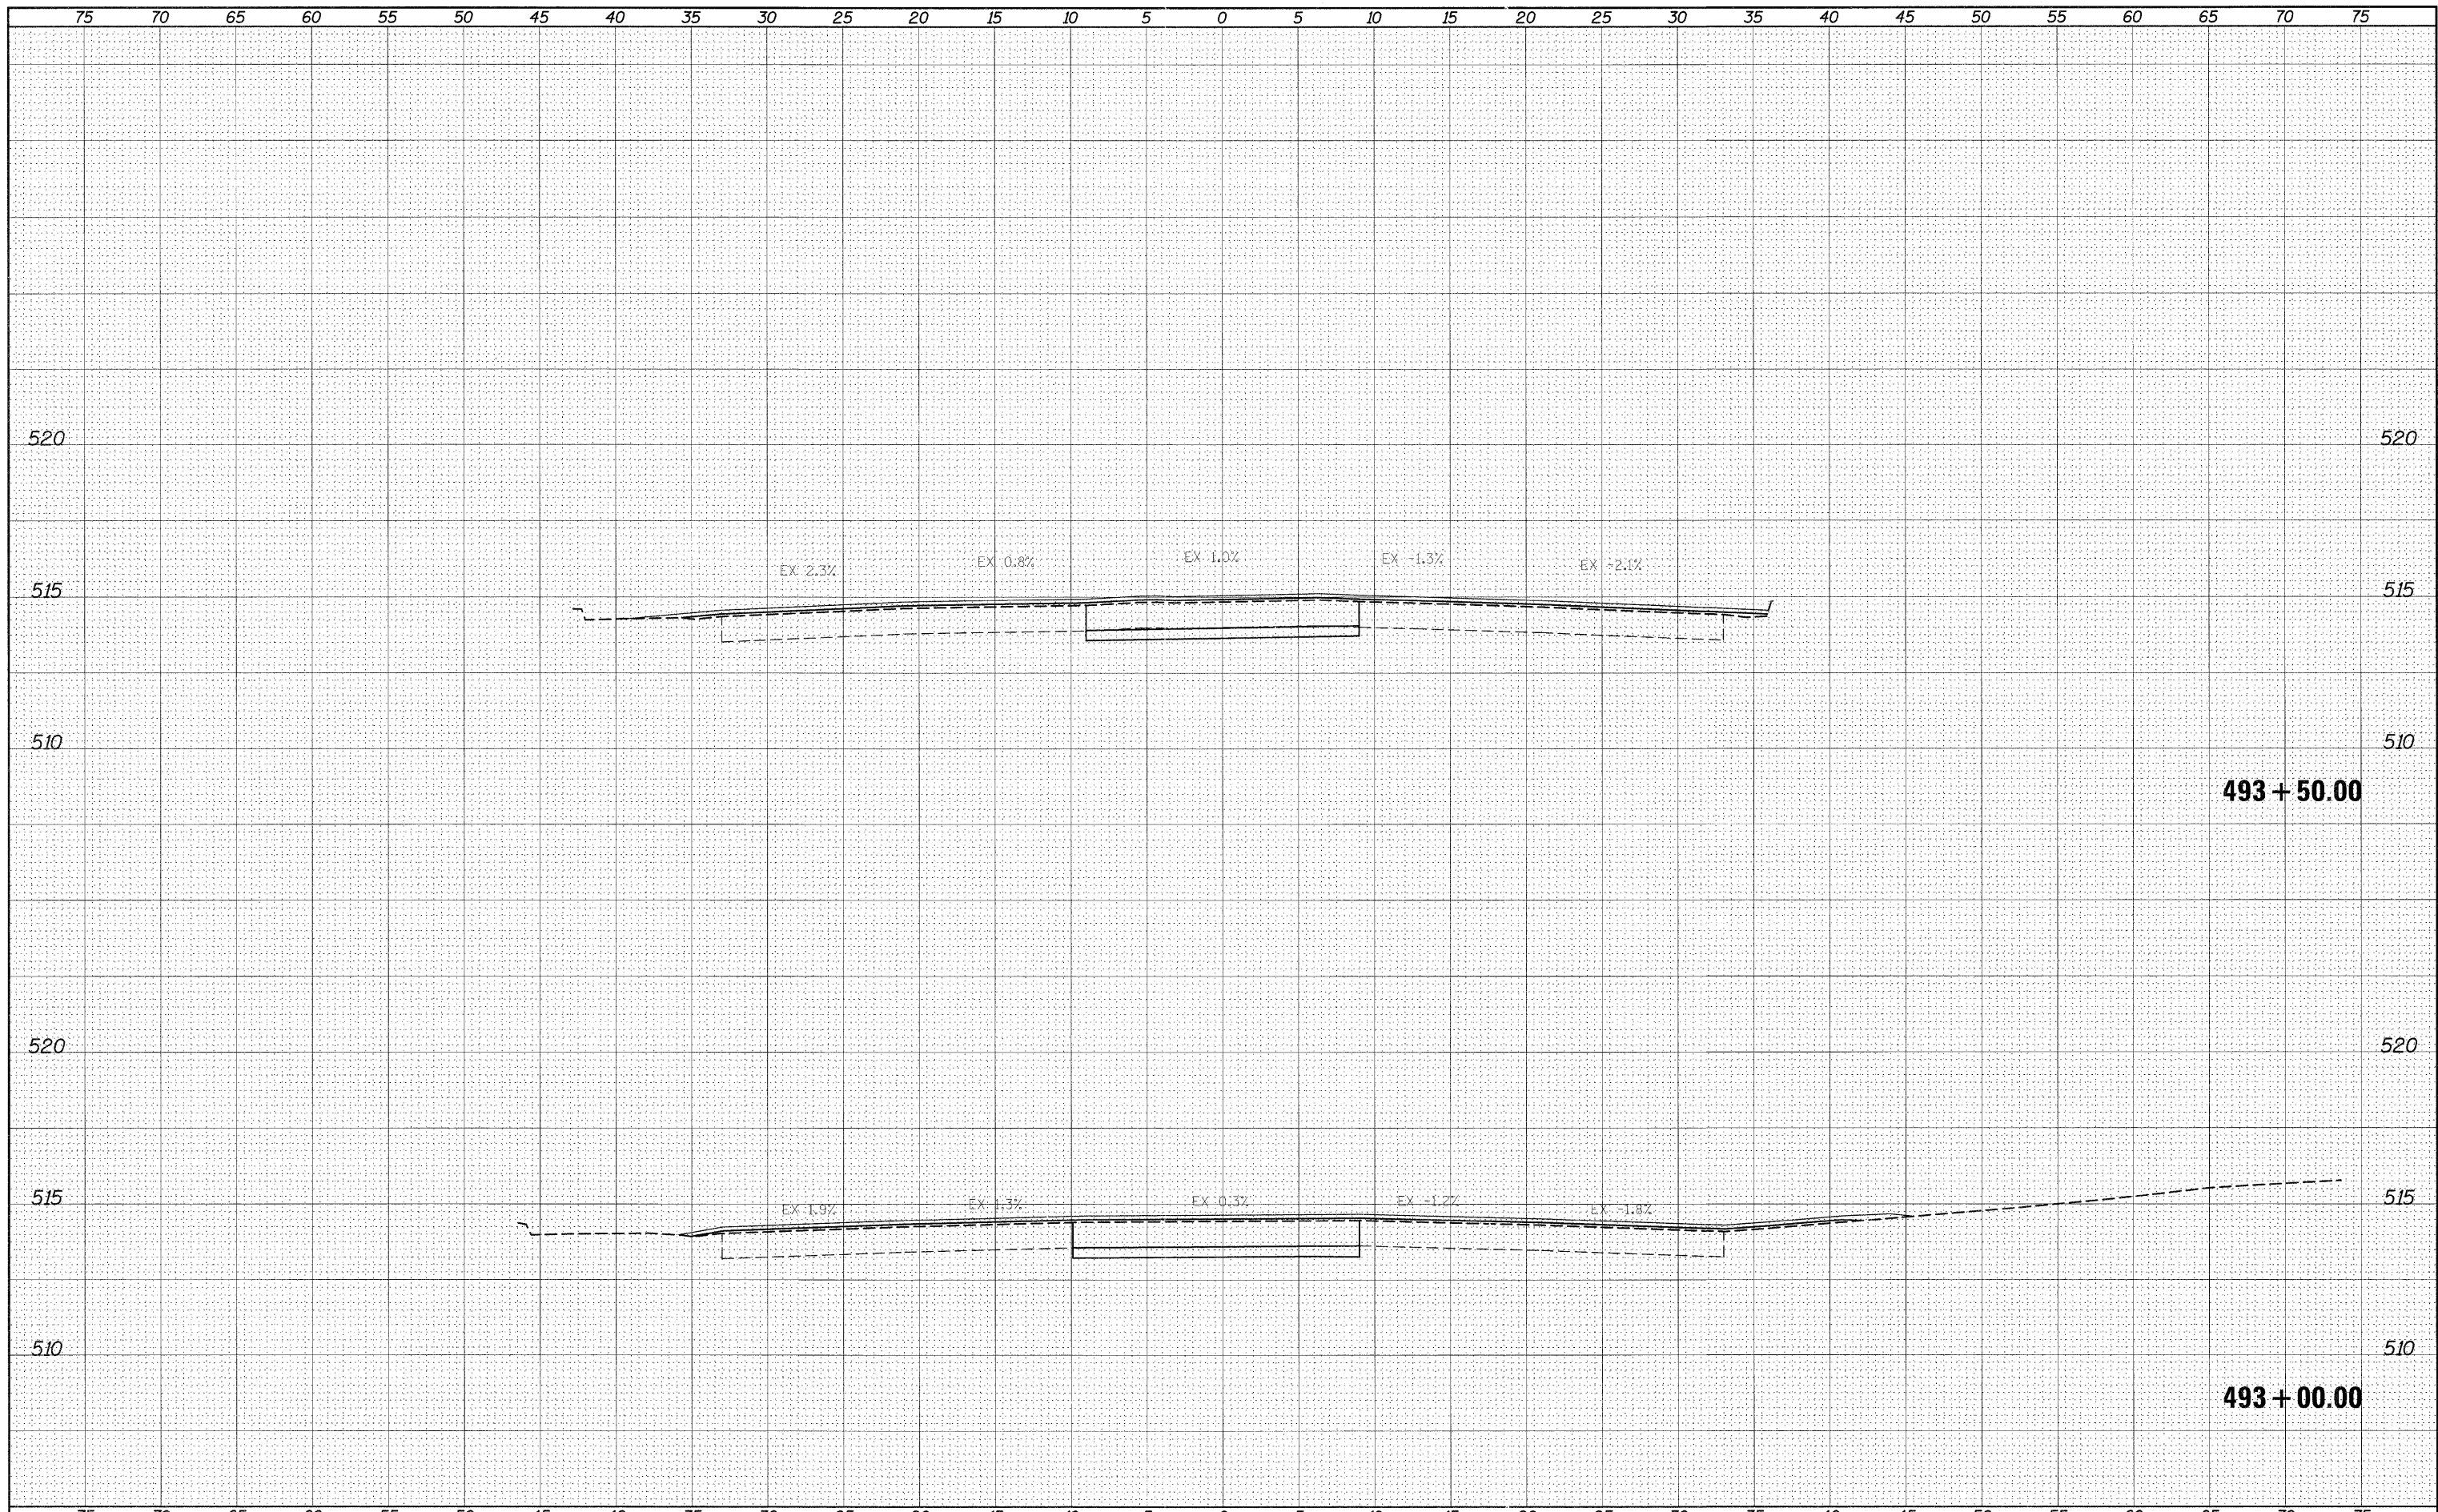

FILE NAME =	USER NAME = #USER#	DESIGNED -	REVISED -	<b>STATE OF ILLINOIS DEPARTMENT OF TRANSPORTATION</b>	<b>IL140/111 CROSS-SECTIONS</b>	FAP RTE.	SECTION	COUNTY	TOTAL SHEETS	SHEET NO.	
#FILE#	PLOT SCALE = #SCALE#	DRAWN -	REVISED -			785	(132-2,3,4, 133-URS)	MADISON	122	116	
	PLOT DATE = #DATE#	CHECKED -	REVISED -			SCALE: _____ SHEET NO. ___ OF ___ SHEETS		STA. 493+00.00 TO STA. 493+50.00		CONTRACT NO. 76880	
		DATE -	REVISED -			ILLINOIS FED. AID PROJECT					