
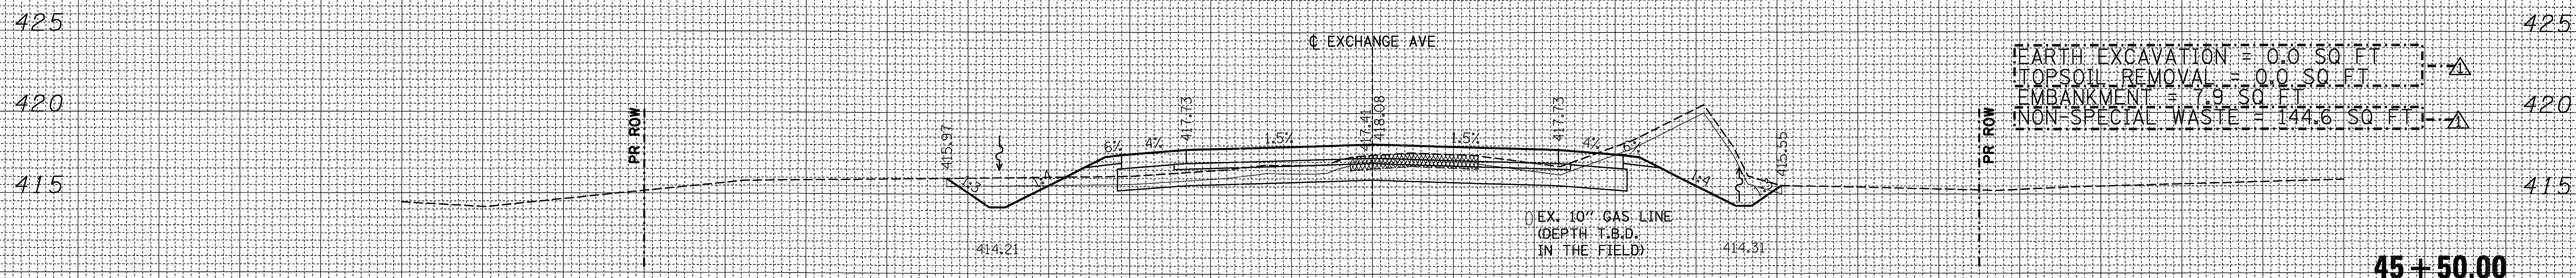
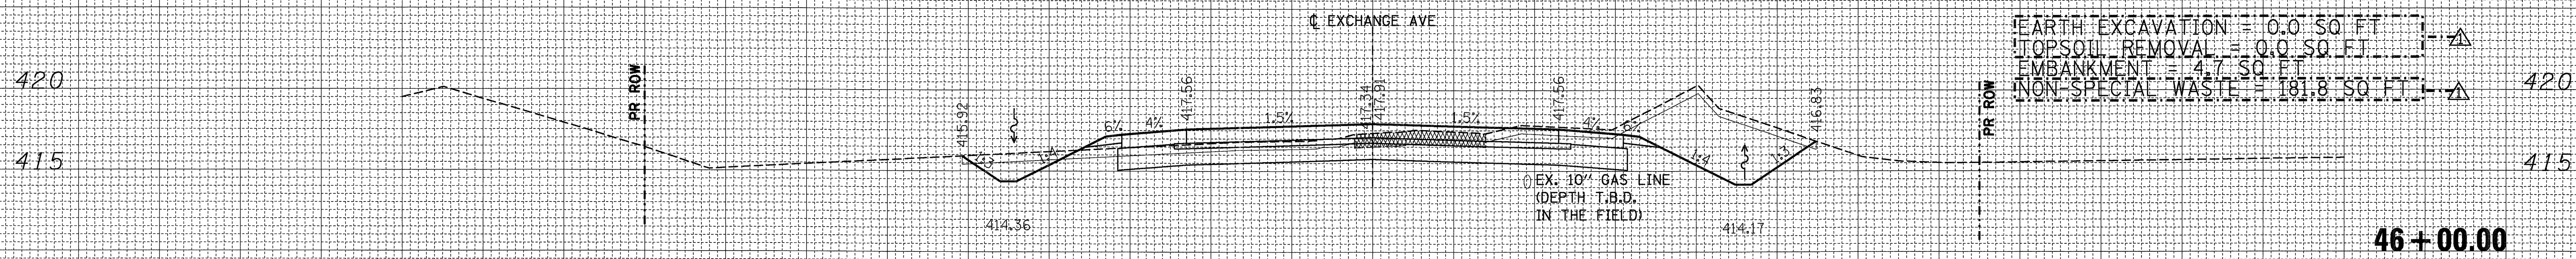


160 150 140 130 120 110 100 90 80 70 60 50 40 30 20 10 0 10 20 30 40 50 60 70 80 90 100 110 120 130 140

DATE	
BY	
SURVEYED	
PLOTTED	
TEMPLATE	
NOTE BOOK	
AREAS	
CHECKED	
NO.	

DATE	
BY	
SURVEYED	
PLOTTED	
TEMPLATE	
NOTE BOOK	
AREAS	
CHECKED	
NO.	

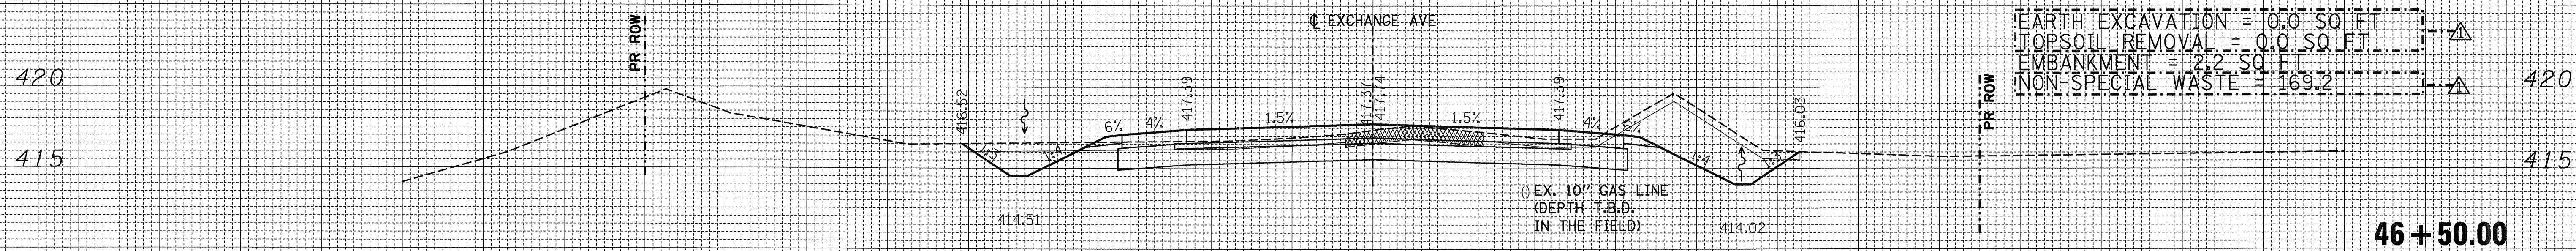

160 150 140 130 120 110 100 90 80 70 60 50 40 30 20 10 0 10 20 30 40 50 60 70 80 90 100 110 120 130 140

FILE NAME =
#FILEL\$

USER NAME = #USER\$
DESIGNED - JB
DRAWN - AG
CHECKED - JB
DATE - 10/21/11

REVISOR
REVISION
REVISION
REVISION

01/06/2012 JB
REVISION
REVISION
REVISION

**STATE OF ILLINOIS
DEPARTMENT OF TRANSPORTATION**

**CROSS SECTIONS
EXCHANGE AVE**

SCALE: SHEET NO. OF SHEETS STA. 45+50.00 TO STA. 46+50.00

F.A. RTE.	SECTION	COUNTY	TOTAL SHEETS	SHEET NO.
998	82-2-1K	ST. CLAIR	353	348
CONTRACT NO. 76E06				
ILLINOIS FED. AID PROJECT				