


TYPICAL SECTION


TO BE USED:
STA. 1108+00 TO STA. 1111+50

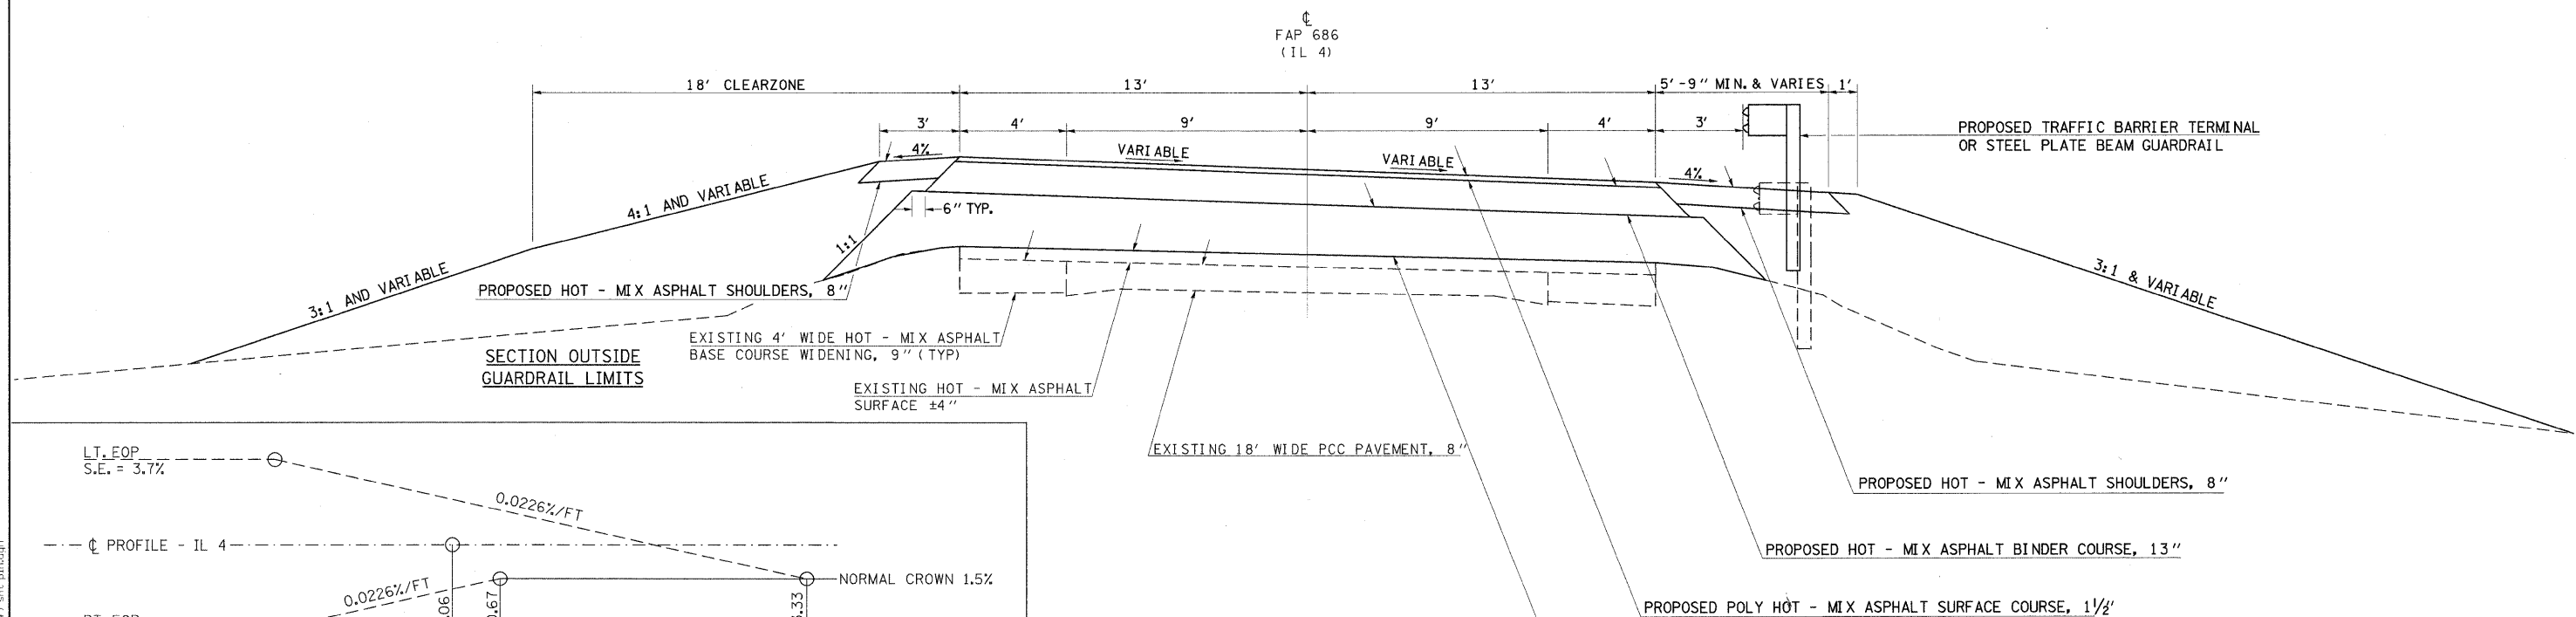

TYPICAL SECTION

TO BE USED:
STA. 1111+50 TO STA. 1116+00

SECTION WITHIN
GUARDRAIL LIMITS

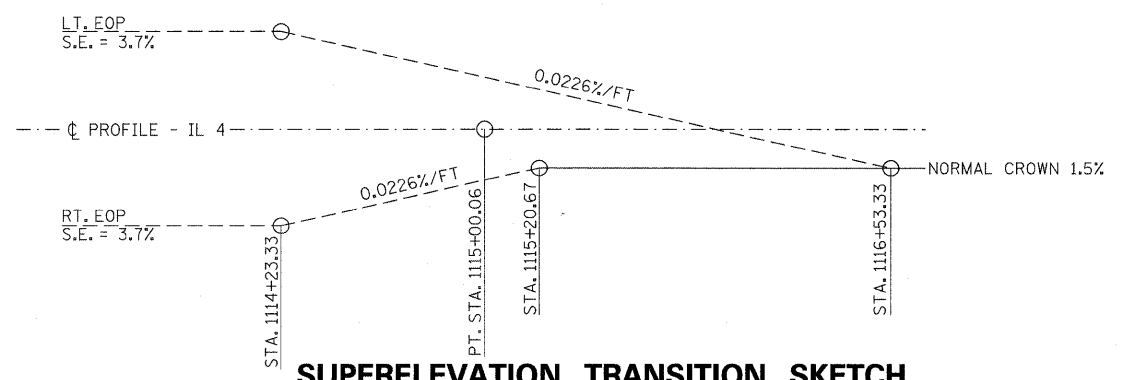

SUPERELEVATION TRANSITION SKETCH

**STATE OF ILLINOIS
DEPARTMENT OF TRANSPORTATION**

TYPICAL SECTIONS IL RTE 4

F.A.P. RTE. 686	SECTION 114B-1	COUNTY JACKSON	TOTAL SHEETS 114	SHEET NO. 5
CONTRACT NO. 78049				
ILLINOIS FED. AID PROJECT				

SCALE: SHEET NO. OF SHEETS STA. TO STA.

FILE NAME = c:\pwworking\halstead\mms43788\78049-sh-t-pln.dgn