


NOTES:

TEMP. ORANGE CONSTR. FENCING SHALL BE PLACED ADJACENT TO ALL WETLANDS.

WETLANDS

TEMP. ORANGE CONSTR. FENCING

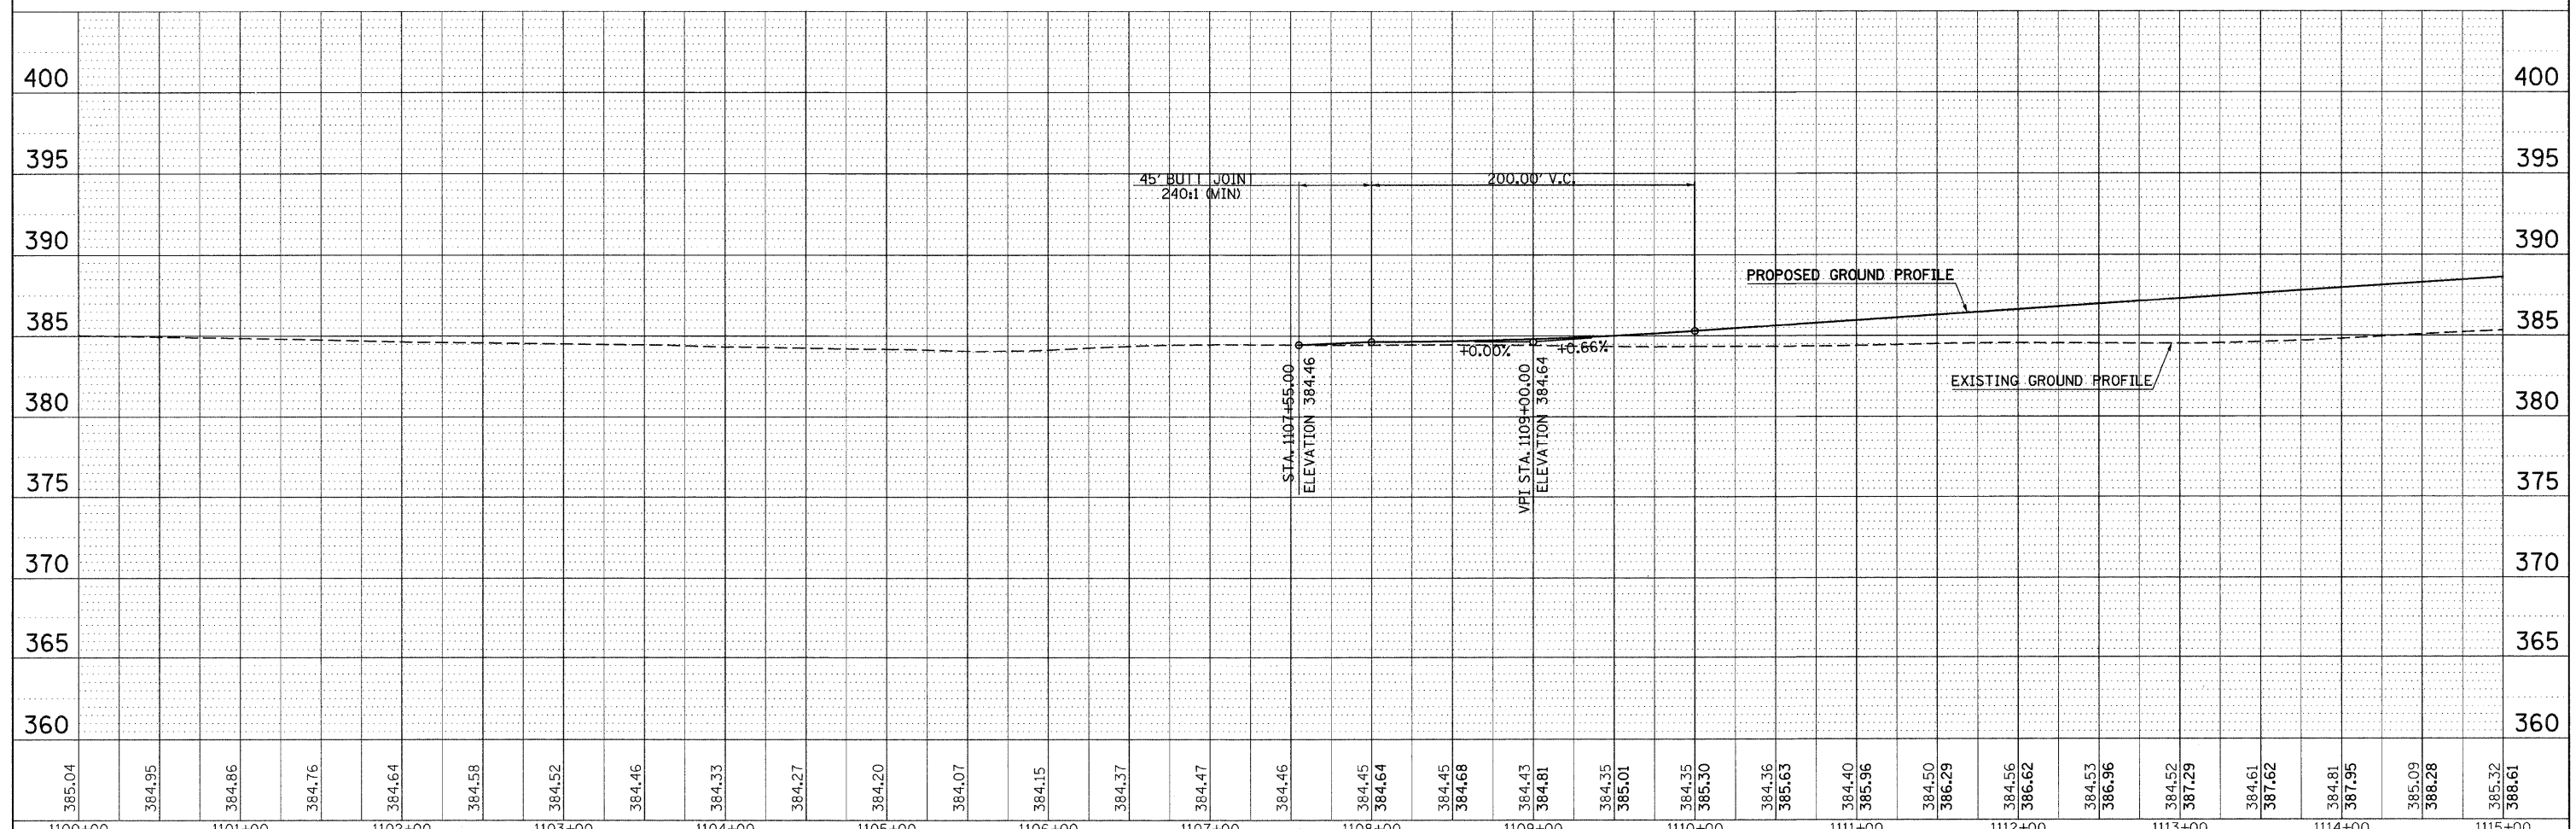

DATE	
BY	
PLAN	
NO.	
NO.	
NO.	
NO.	
NO.	

DATE	
BY	
PROFILE	
NO.	
NO.	
NO.	
NO.	
NO.	

FILE NAME =	USER NAME = halsteadtw	DESIGNED -	REVISED -	STATE OF ILLINOIS DEPARTMENT OF TRANSPORTATION	IL 4 OVER BEAUCOUP CREEK PLAN PROFILE	F.A.P. R.T.E.	SECTION	COUNTY	TOTAL SHEETS	SHEET NO.
es:\pw\work\p\midot\halsteadtw\dms49788\788	9-shr-pln.dgn	DRAWN -	REVISED -			686	114B-1	JACKSON	114	13
PLOT SCALE = 50.0000' / in.		CHECKED -	REVISED -			CONTRACT NO. 78049				
PLOT DATE = 10/18/2011		DATE -	REVISED -			SCALE: 1"=50'	SHEET NO. OF SHEETS	STA. 1100+00.00 TO STA. 1115+00.00	FED. ROAD DIST. NO.	ILLINOIS FED. AID PROJECT