
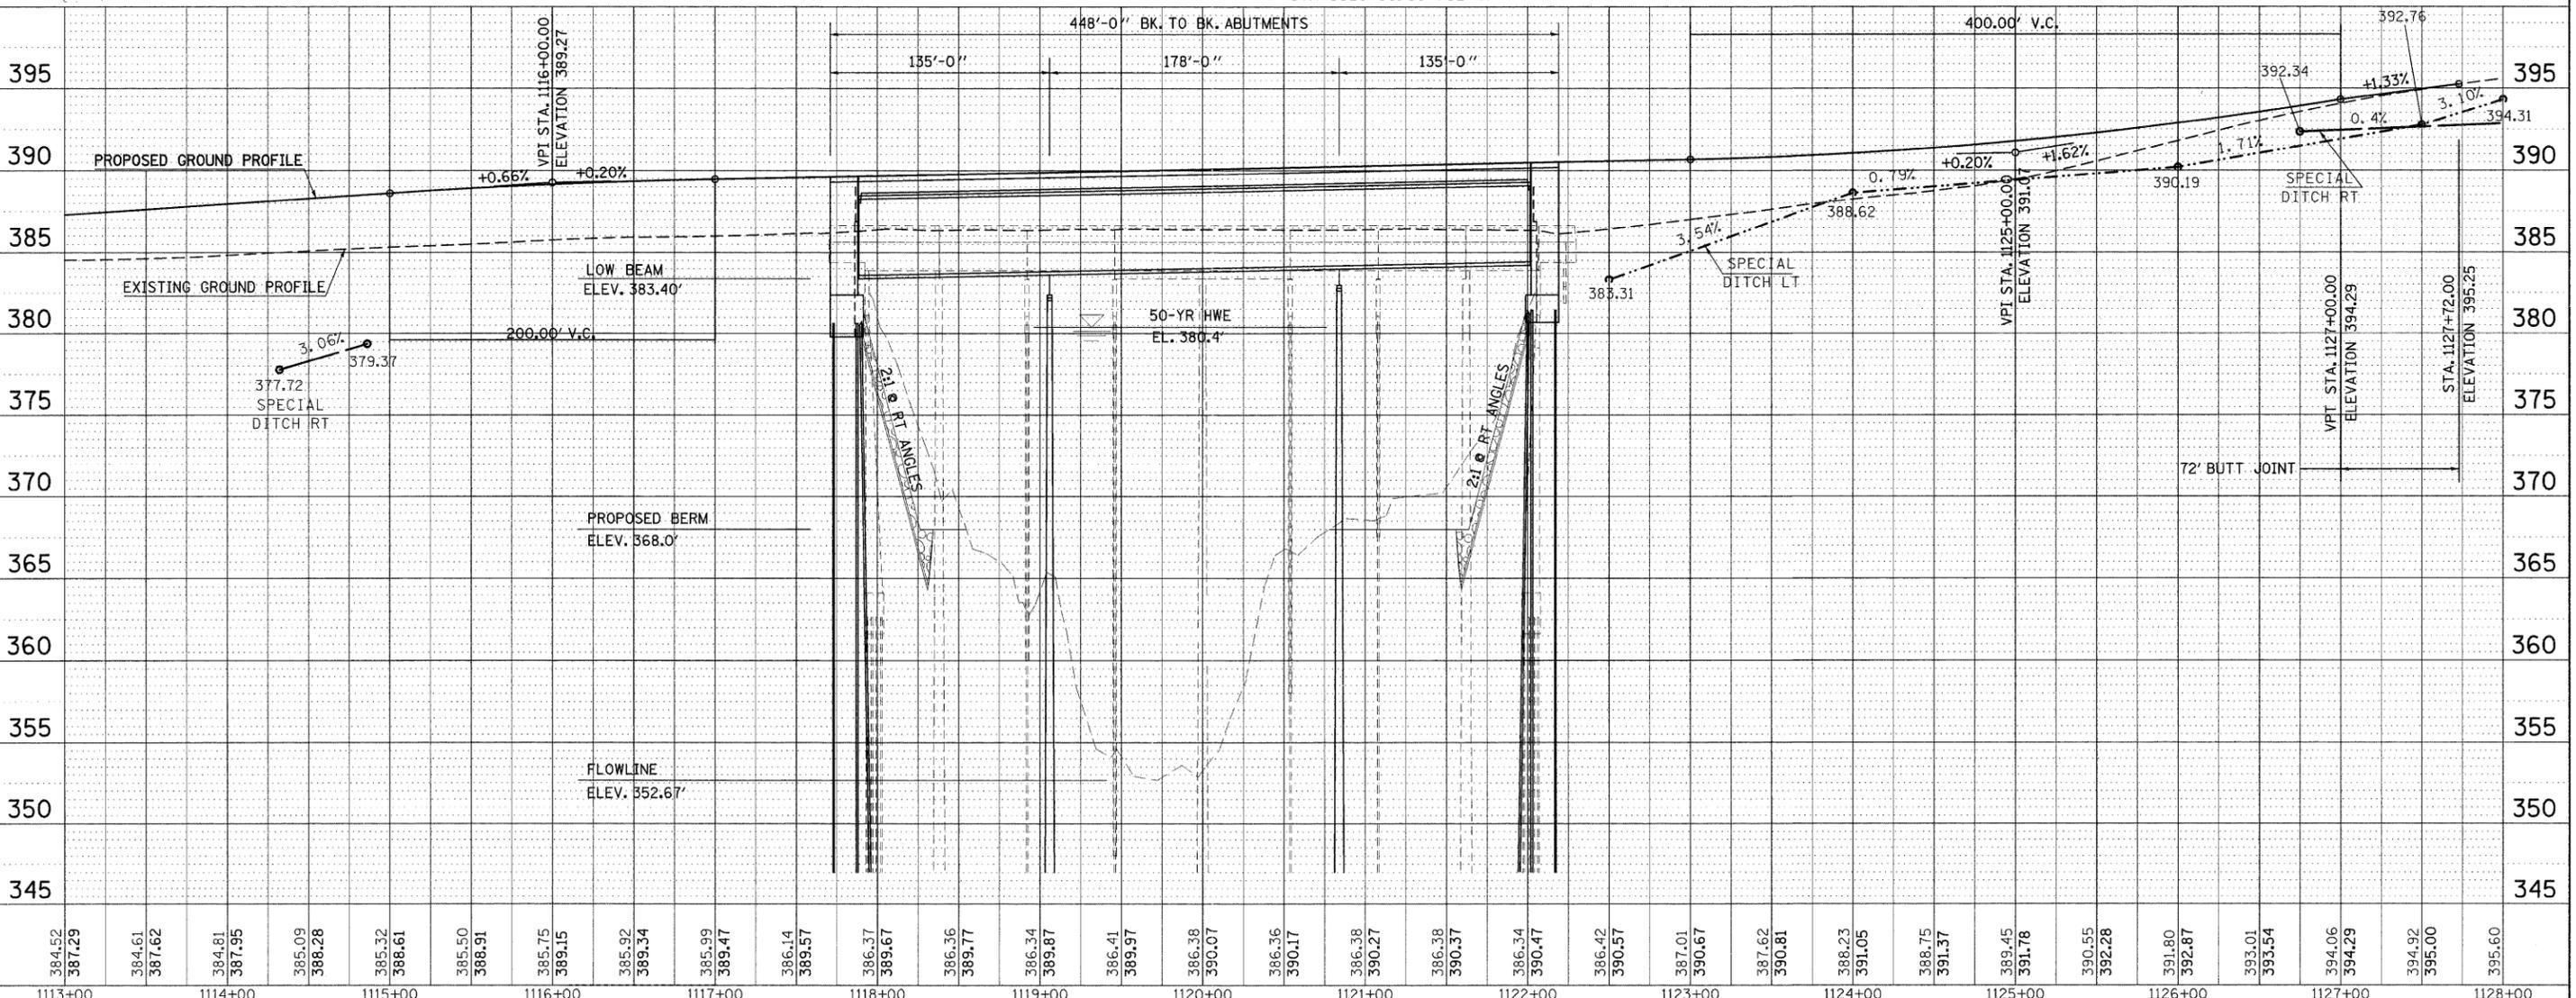


NOTES:

TEMP. ORANGE CONSTR. FENCING SHALL BE PLACED ADJACENT TO ALL WETLANDS.

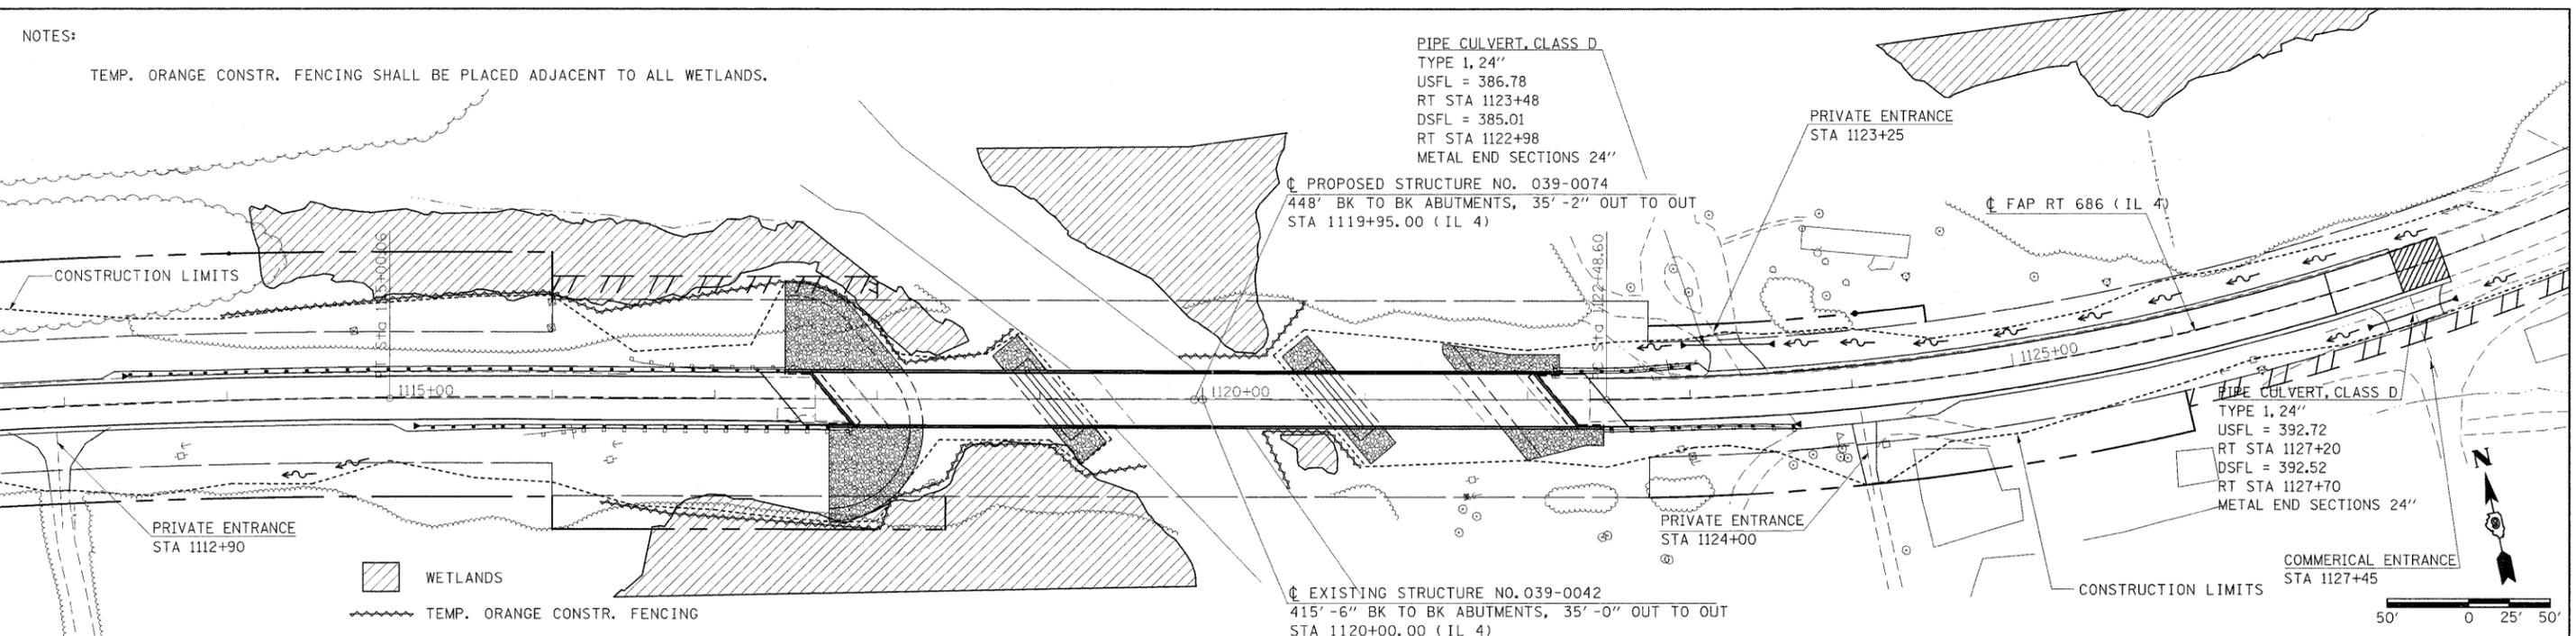

384.52	387.29	384.61	387.62	384.81	387.95	385.09	388.28	385.32	388.61	385.50	388.91	385.75	389.15	385.92	389.34	385.99	389.47	386.14	389.57	386.37	389.67	386.36	389.77	386.34	389.87	386.41	389.97	386.38	390.07	386.36	390.17	386.38	390.27	386.38	390.37	386.34	390.47	386.42	390.57	387.01	390.67	387.62	390.81	388.23	391.05	388.75	391.37	389.45	391.78	390.55	392.28	391.80	392.87	393.01	393.54	394.06	394.29	394.92	395.00	395.60
1113+00	1114+00	1115+00	1116+00	1117+00	1118+00	1119+00	1120+00	1121+00	1122+00	1123+00	1124+00	1125+00	1126+00	1127+00	1128+00	

DATE	
BY	
PLAN	
SURVEYED	
PLOTTED	
GRADES CHECKED	
STRUCTURE NOTATIONS CHECKED	
NOTE BOOK NO.	
CADD FILE NAME	

DATE	
BY	
PROFILE	
SURVEYED	
PLOTTED	
GRADES CHECKED	
STRUCTURE NOTATIONS CHECKED	
NOTE BOOK NO.	
CADD FILE NAME	

STATE OF ILLINOIS
DEPARTMENT OF TRANSPORTATION

IL 4 OVER BEAUCOUP CREEK PLAN PROFILE

SCALE: 1"=50' SHEET NO. OF SHEETS STA. 1113+00.00 TO STA. 1128+00.00

F.A.P. RTE. 686	SECTION 114B-1	COUNTY JACKSON	TOTAL SHEETS 114	SHEET NO. 14
CONTRACT NO. 78049			ILLINOIS FED. AID PROJECT	