
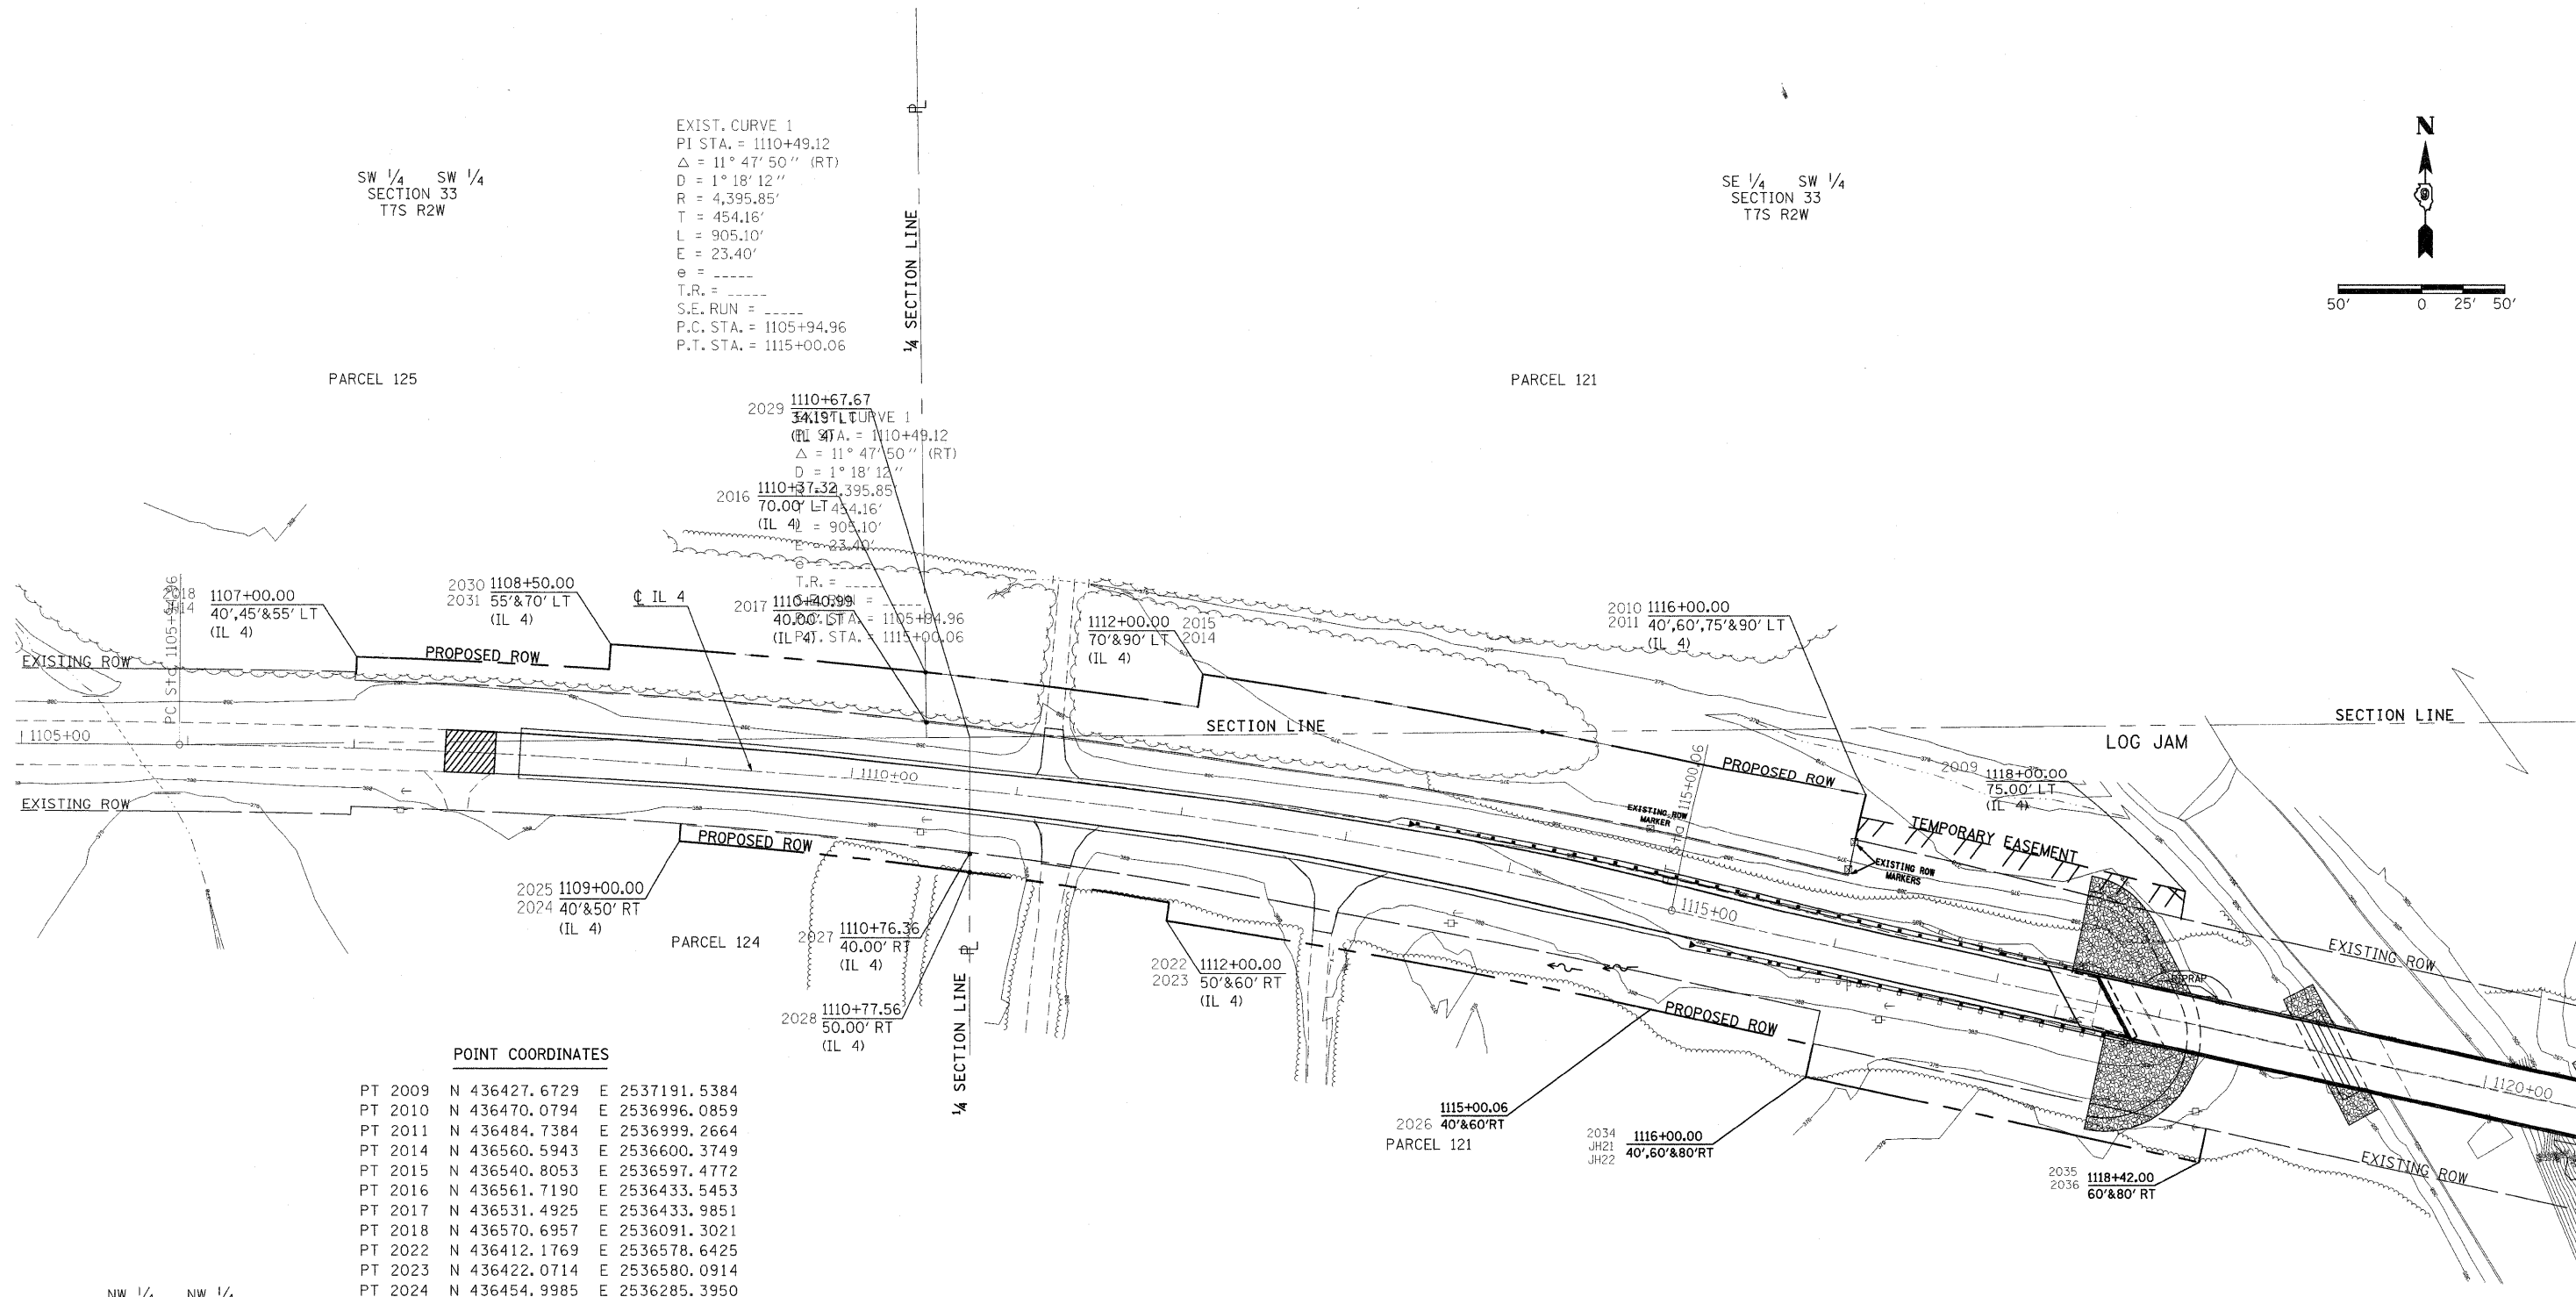


PARCEL NO.	PROPERTY OWNER	PURPOSE	ACREAGE
121	PURLE ALSTAT	ROW / T. E.	1.020 / 0.839
124	STACEY R. AND TONI WRIGHT	ROW	0.040
125	SCOTT EVANS	ROW	0.184

SW 1/4 SW 1/4
SECTION 33
T7S R2W

SE 1/4 SW 1/4
SECTION 33
T7S R2W

EXIST. CURVE 1
PI STA. = 1110+49.12
 $\Delta = 11^\circ 47' 50''$ (RT)
D = 1° 18' 12"
R = 4,395.85'
T = 454.16'
L = 905.10'
E = 23.40'
e = -----
T.R. = -----
S.E. RUN = -----
P.C. STA. = 1105+94.96
P.T. STA. = 1115+00.06

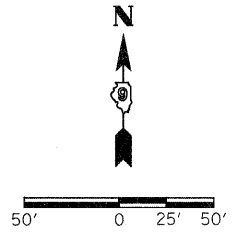

POINT COORDINATES

PT 2009	N	436427.6729	E	2537191.5384
PT 2010	N	436470.0794	E	2536996.0859
PT 2011	N	436484.7384	E	2536999.2664
PT 2014	N	436560.5943	E	2536600.3749
PT 2015	N	436540.8053	E	2536597.4772
PT 2016	N	436561.7190	E	2536433.5453
PT 2017	N	436531.4925	E	2536433.9851
PT 2018	N	436570.6957	E	2536091.3021
PT 2022	N	436412.1769	E	2536578.6425
PT 2023	N	436422.0714	E	2536580.0914
PT 2024	N	436454.9985	E	2536285.3950
PT 2025	N	436464.9688	E	2536286.1657
PT 2026	N	436359.3388	E	2536869.7971
PT 2027	N	436448.0086	E	2536460.0891
PT 2028	N	436437.9389	E	2536460.0918
PT 2029	N	436522.7091	E	2536460.0688
PT 2030	N	436563.3008	E	2536242.9914
PT 2031	N	436578.2684	E	2536243.9773
PT 2034	N	436318.6037	E	2536963.2209
PT 2035	N	436267.2918	E	2537199.7184
PT 2036	N	436286.8371	E	2537203.9590
PT JH14	N	436555.7032	E	2536090.8274
PT JH21	N	436338.1490	E	2536967.4615
PT JH22	N	436357.6942	E	2536971.7022

NW 1/4 NW 1/4
SECTION 4
T8S R2W

NE 1/4 NW 1/4
SECTION 4
T8S R2W

FILE NAME =	USER NAME = halsteadtw	DESIGNED -	REVISED -	STATE OF ILLINOIS DEPARTMENT OF TRANSPORTATION	IL 4 OVER BEACOUPE CREEK RIGHT OF WAY PLAN	F.A.P. RTE. =	SECTION	COUNTY	TOTAL SHEETS	SHEET NO.
ci:\pw\work\p\ridot\halsteadtw\dms49753\01609_sht_row.dgn		DRAWN -	REVISED -			686	114B-1	JACKSON	114	21
		CHECKED -	REVISED -			R-99-016-09		CONTRACT NO. 78049		
		DATE -	REVISED -			SCALE: 1"=50'	SHEET NO. OF SHEETS	STA. 1105+00.00 TO STA. 1120+00.00	ILLINOIS FED. AID PROJECT	