


BY	DATE
FINAL SURVEY	SURVEYED
NOTE BOOK	PLOTTED
NO.	TEMPLATE
	AREAS CHECKED

BY	DATE
ORIGINAL SURVEY	SURVEYED
NOTE BOOK	PLOTTED
NO.	TEMPLATE
	AREAS CHECKED

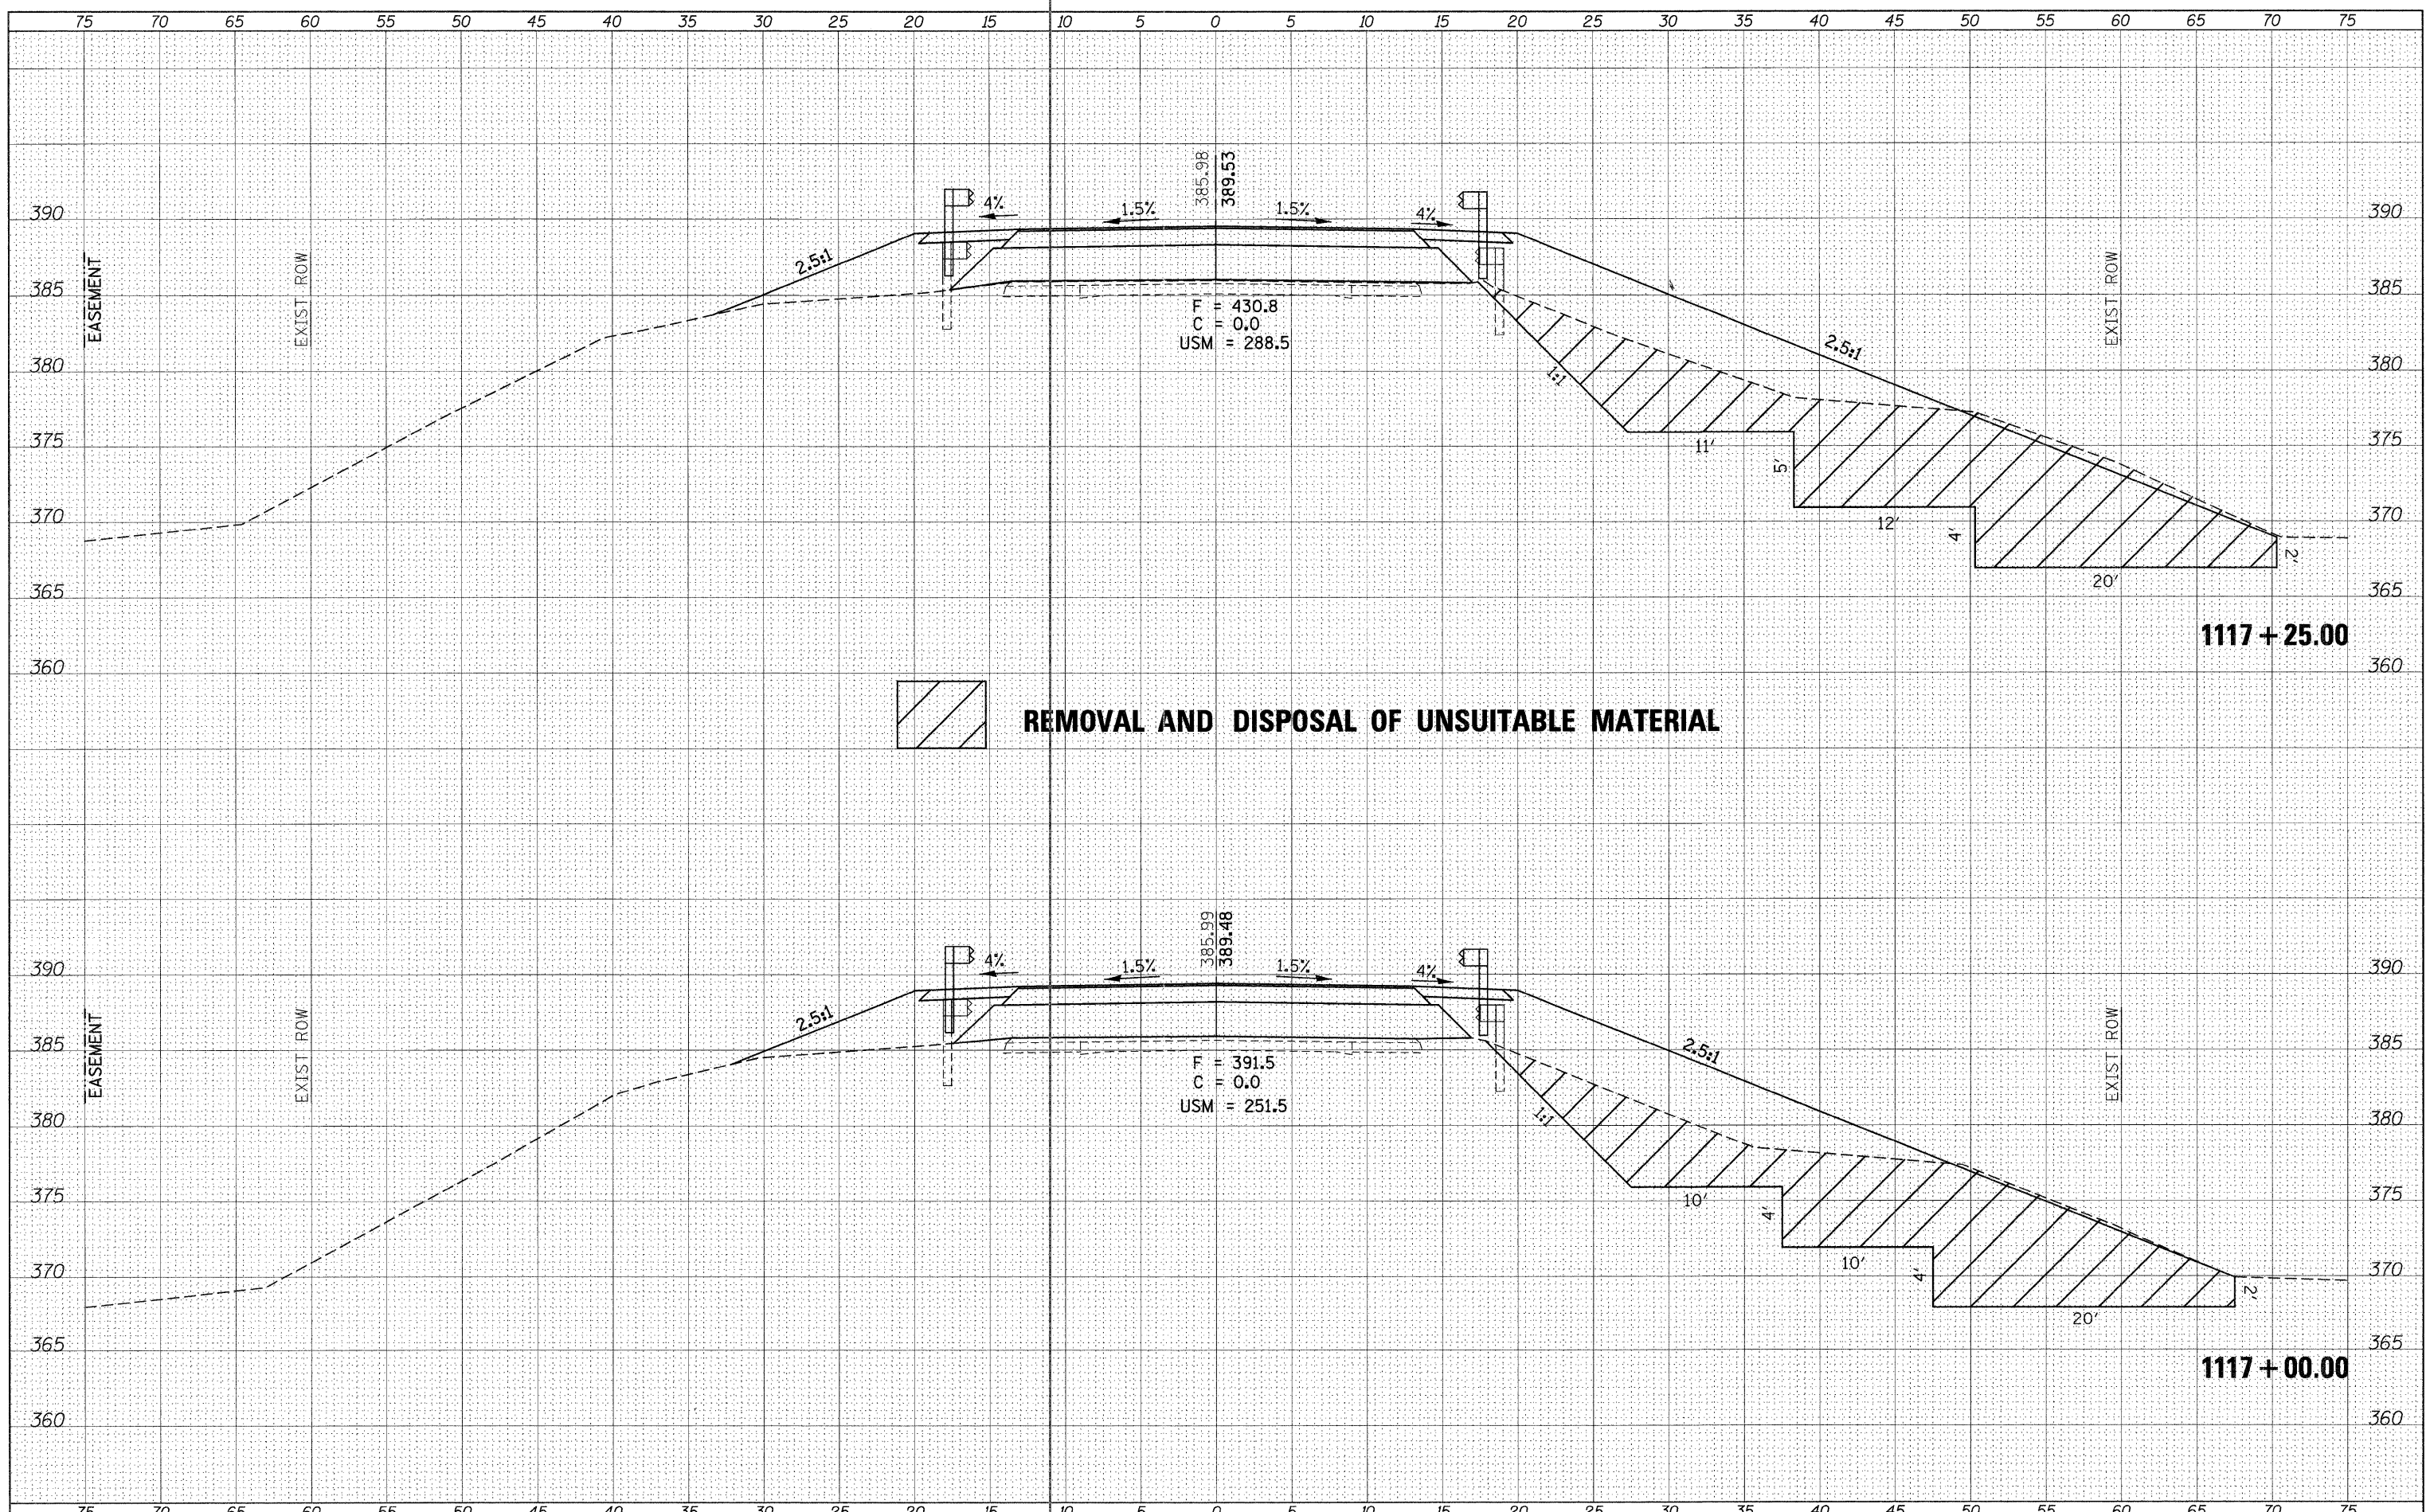

REMOVAL AND DISPOSAL OF UNSUITABLE MATERIAL

FILE NAME =
 et:\pw\work\psidot\halsteadtw\dms49753\78049-xx

USER NAME = halsteadtw
 sheet81611.dgn
 PLOT SCALE = 5.0000' / 1" / in.
 PLOT DATE = 10/18/2011

DESIGNED -
 DRAWN -
 CHECKED -
 DATE -

REVISED -
 REVISED -
 REVISED -
 REVISED -

**STATE OF ILLINOIS
 DEPARTMENT OF TRANSPORTATION**

IL RTE. 4
 SCALE: SHEET OF SHEETS STA. 1117+00.00 TO STA. 1117+25.00

F.A.P. RTE.	SECTION	COUNTY	TOTAL SHEETS	SHEET NO.
686	114B-1	JACKSON	114	35
CONTRACT NO. 78049				
ILLINOIS FED. AID PROJECT				