
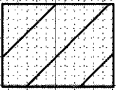


FINAL SURVEY	SURVEYED	DATE
PLOTTED	BY	
NOTE BOOK	NO.	
AREAS CHECKED		

ORIGINAL SURVEY	SURVEYED	DATE
PLOTTED	BY	
NOTE BOOK	NO.	
AREAS CHECKED		

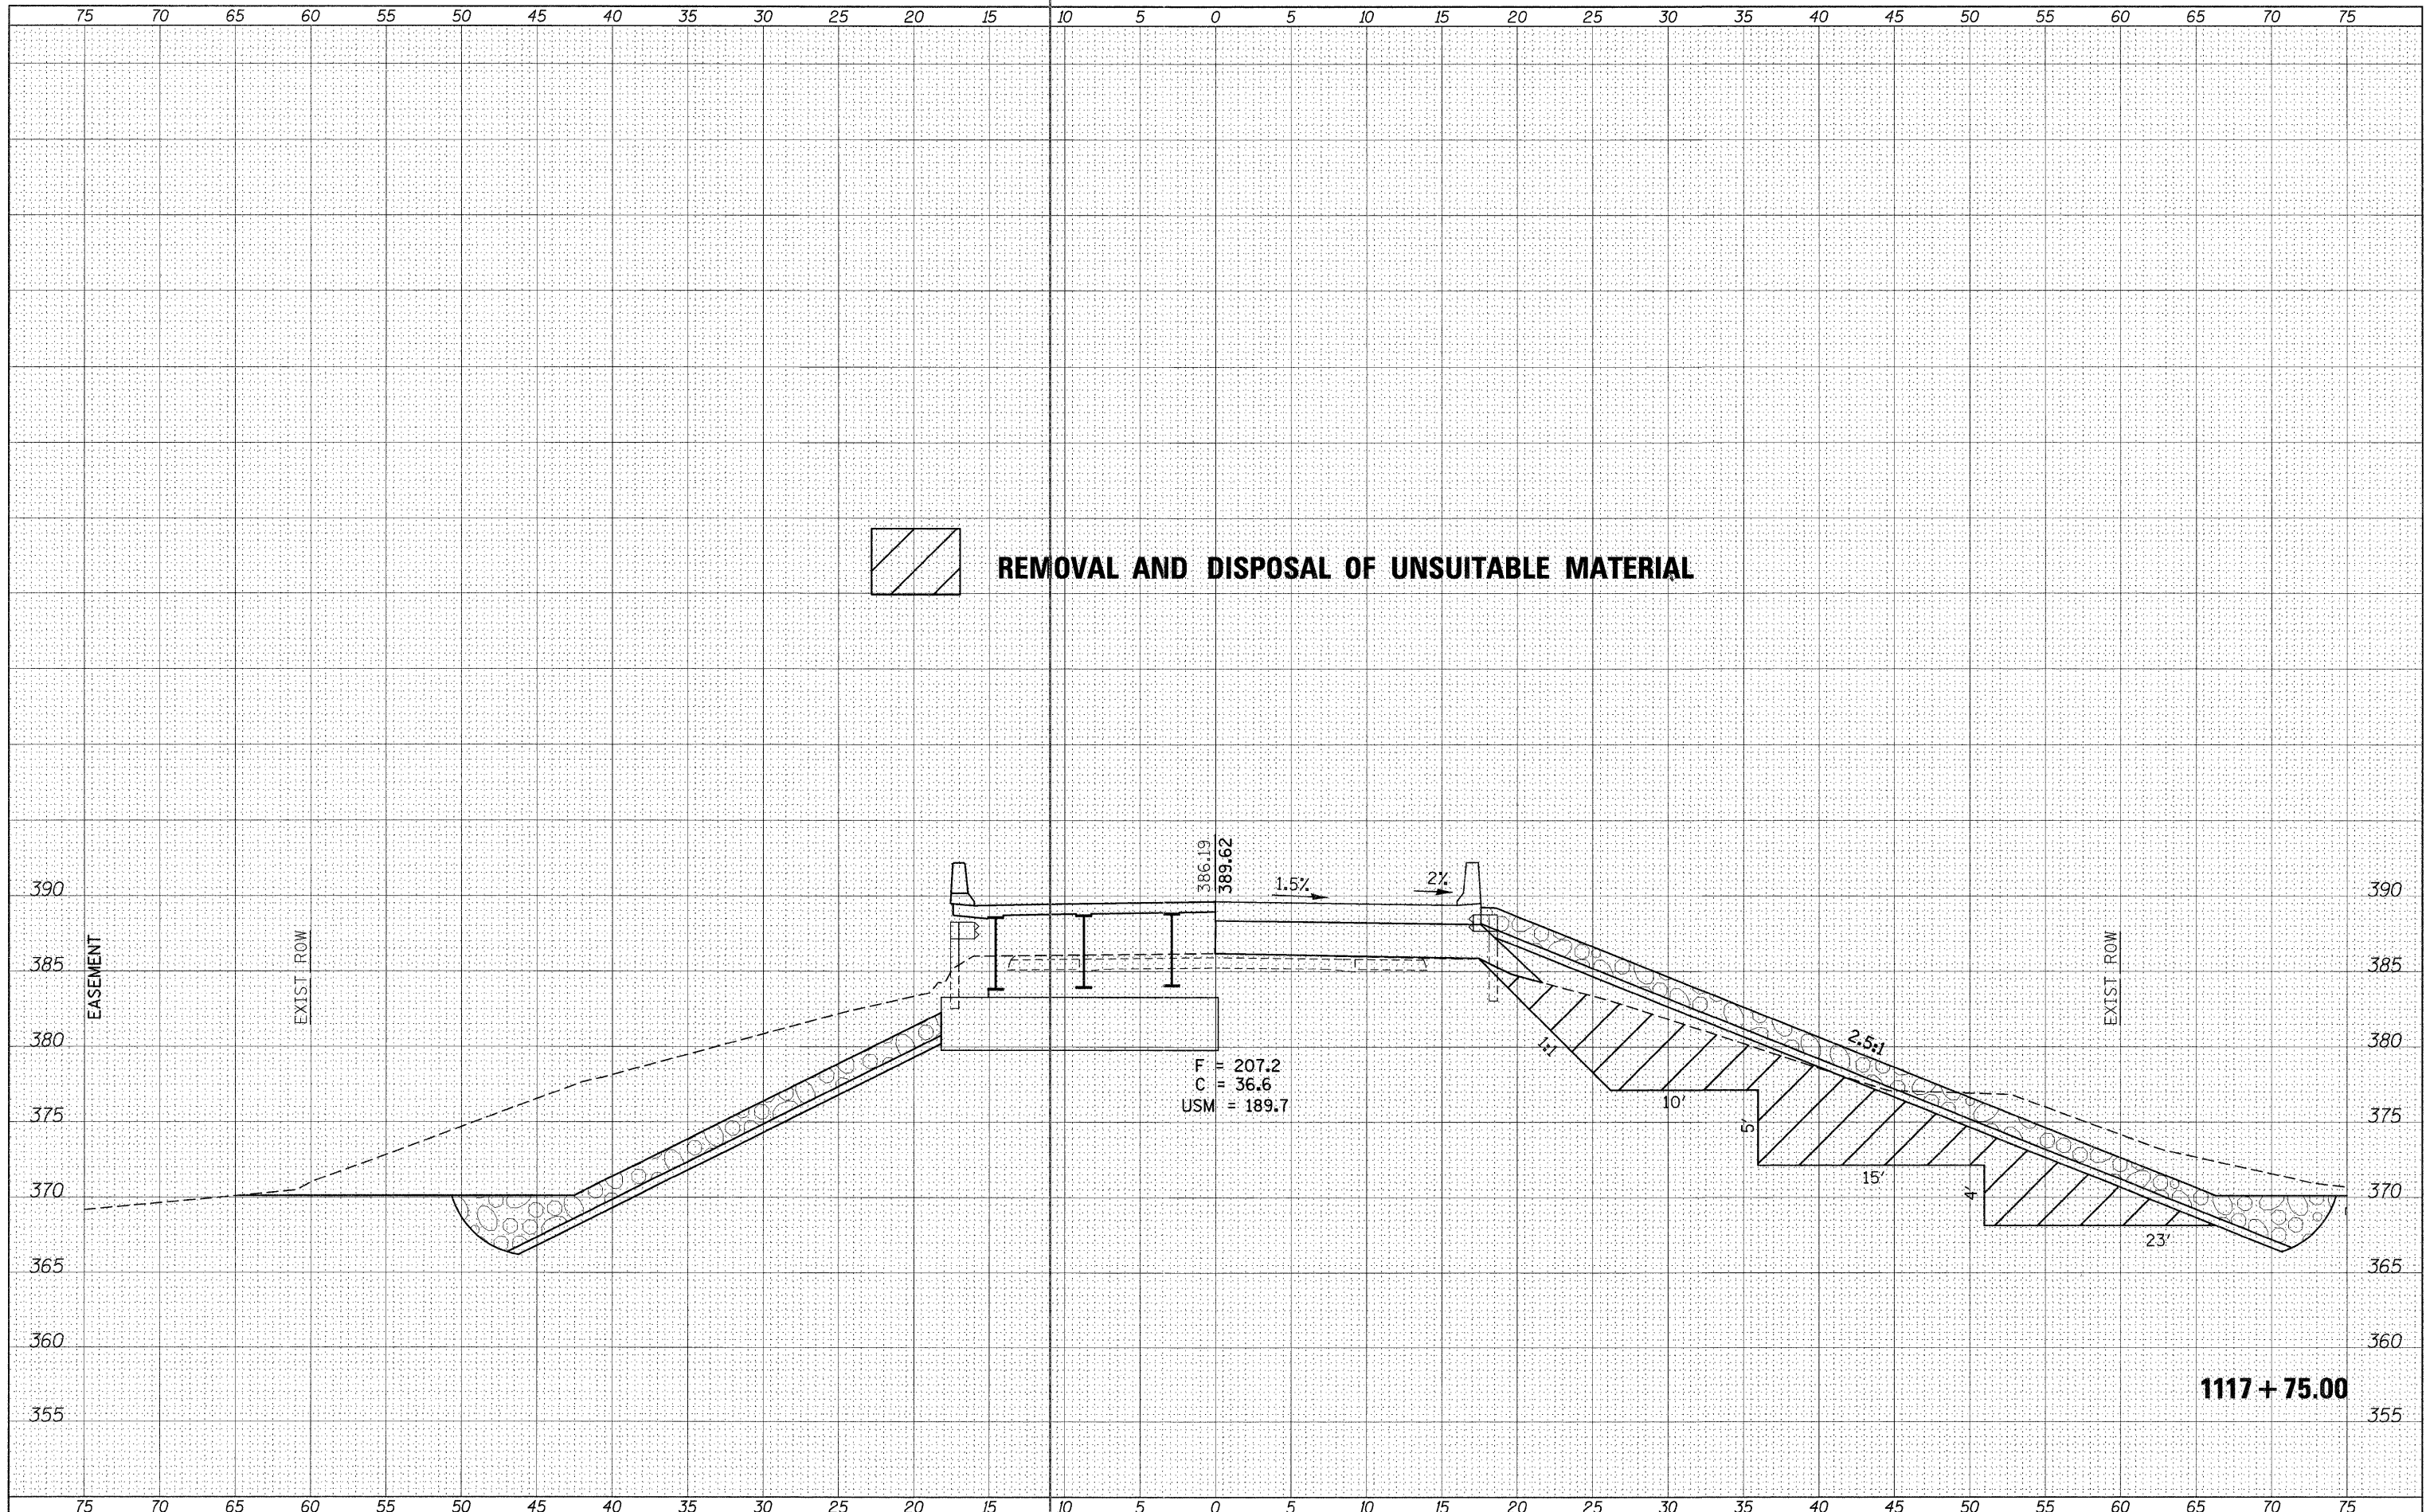

REMOVAL AND DISPOSAL OF UNSUITABLE MATERIAL

F = 207.2
C = 36.6
USM = 189.7

1117 + 75.00

FILE NAME =	USER NAME = halsteadsw	DESIGNED -	REVISED -	STATE OF ILLINOIS DEPARTMENT OF TRANSPORTATION	IL RTE. 4			F.A.P. RTE.	SECTION	COUNTY	TOTAL SHEETS	SHEET NO.
ct:\pwwork\pwwork\halsteadsw\dms49753\78049-xx	sheet81611.dgn	DRAWN -	REVISED -					686	114B-1	JACKSON	114	37
	PLOT SCALE = 5.0000' / 1" =	CHECKED -	REVISED -					CONTRACT NO. 78049				
	PLOT DATE = 10/18/2011	DATE -	REVISED -					ILLINOIS FED. AID PROJECT				
SCALE:					SHEET	OF	SHEETS	STA. 1117+75.00 TO STA. 1117+75.00				