


FINAL SURVEY	SURVEYED	BY	DATE
NOTE BOOK	PLOTTED		
NO.	TEMPLATE		
	AREAS CHECKED		
	AREAS CHECKED		

ORIGINAL SURVEY	SURVEYED	BY	DATE
NOTE BOOK	PLOTTED		
NO.	TEMPLATE		
	AREAS CHECKED		
	AREAS CHECKED		

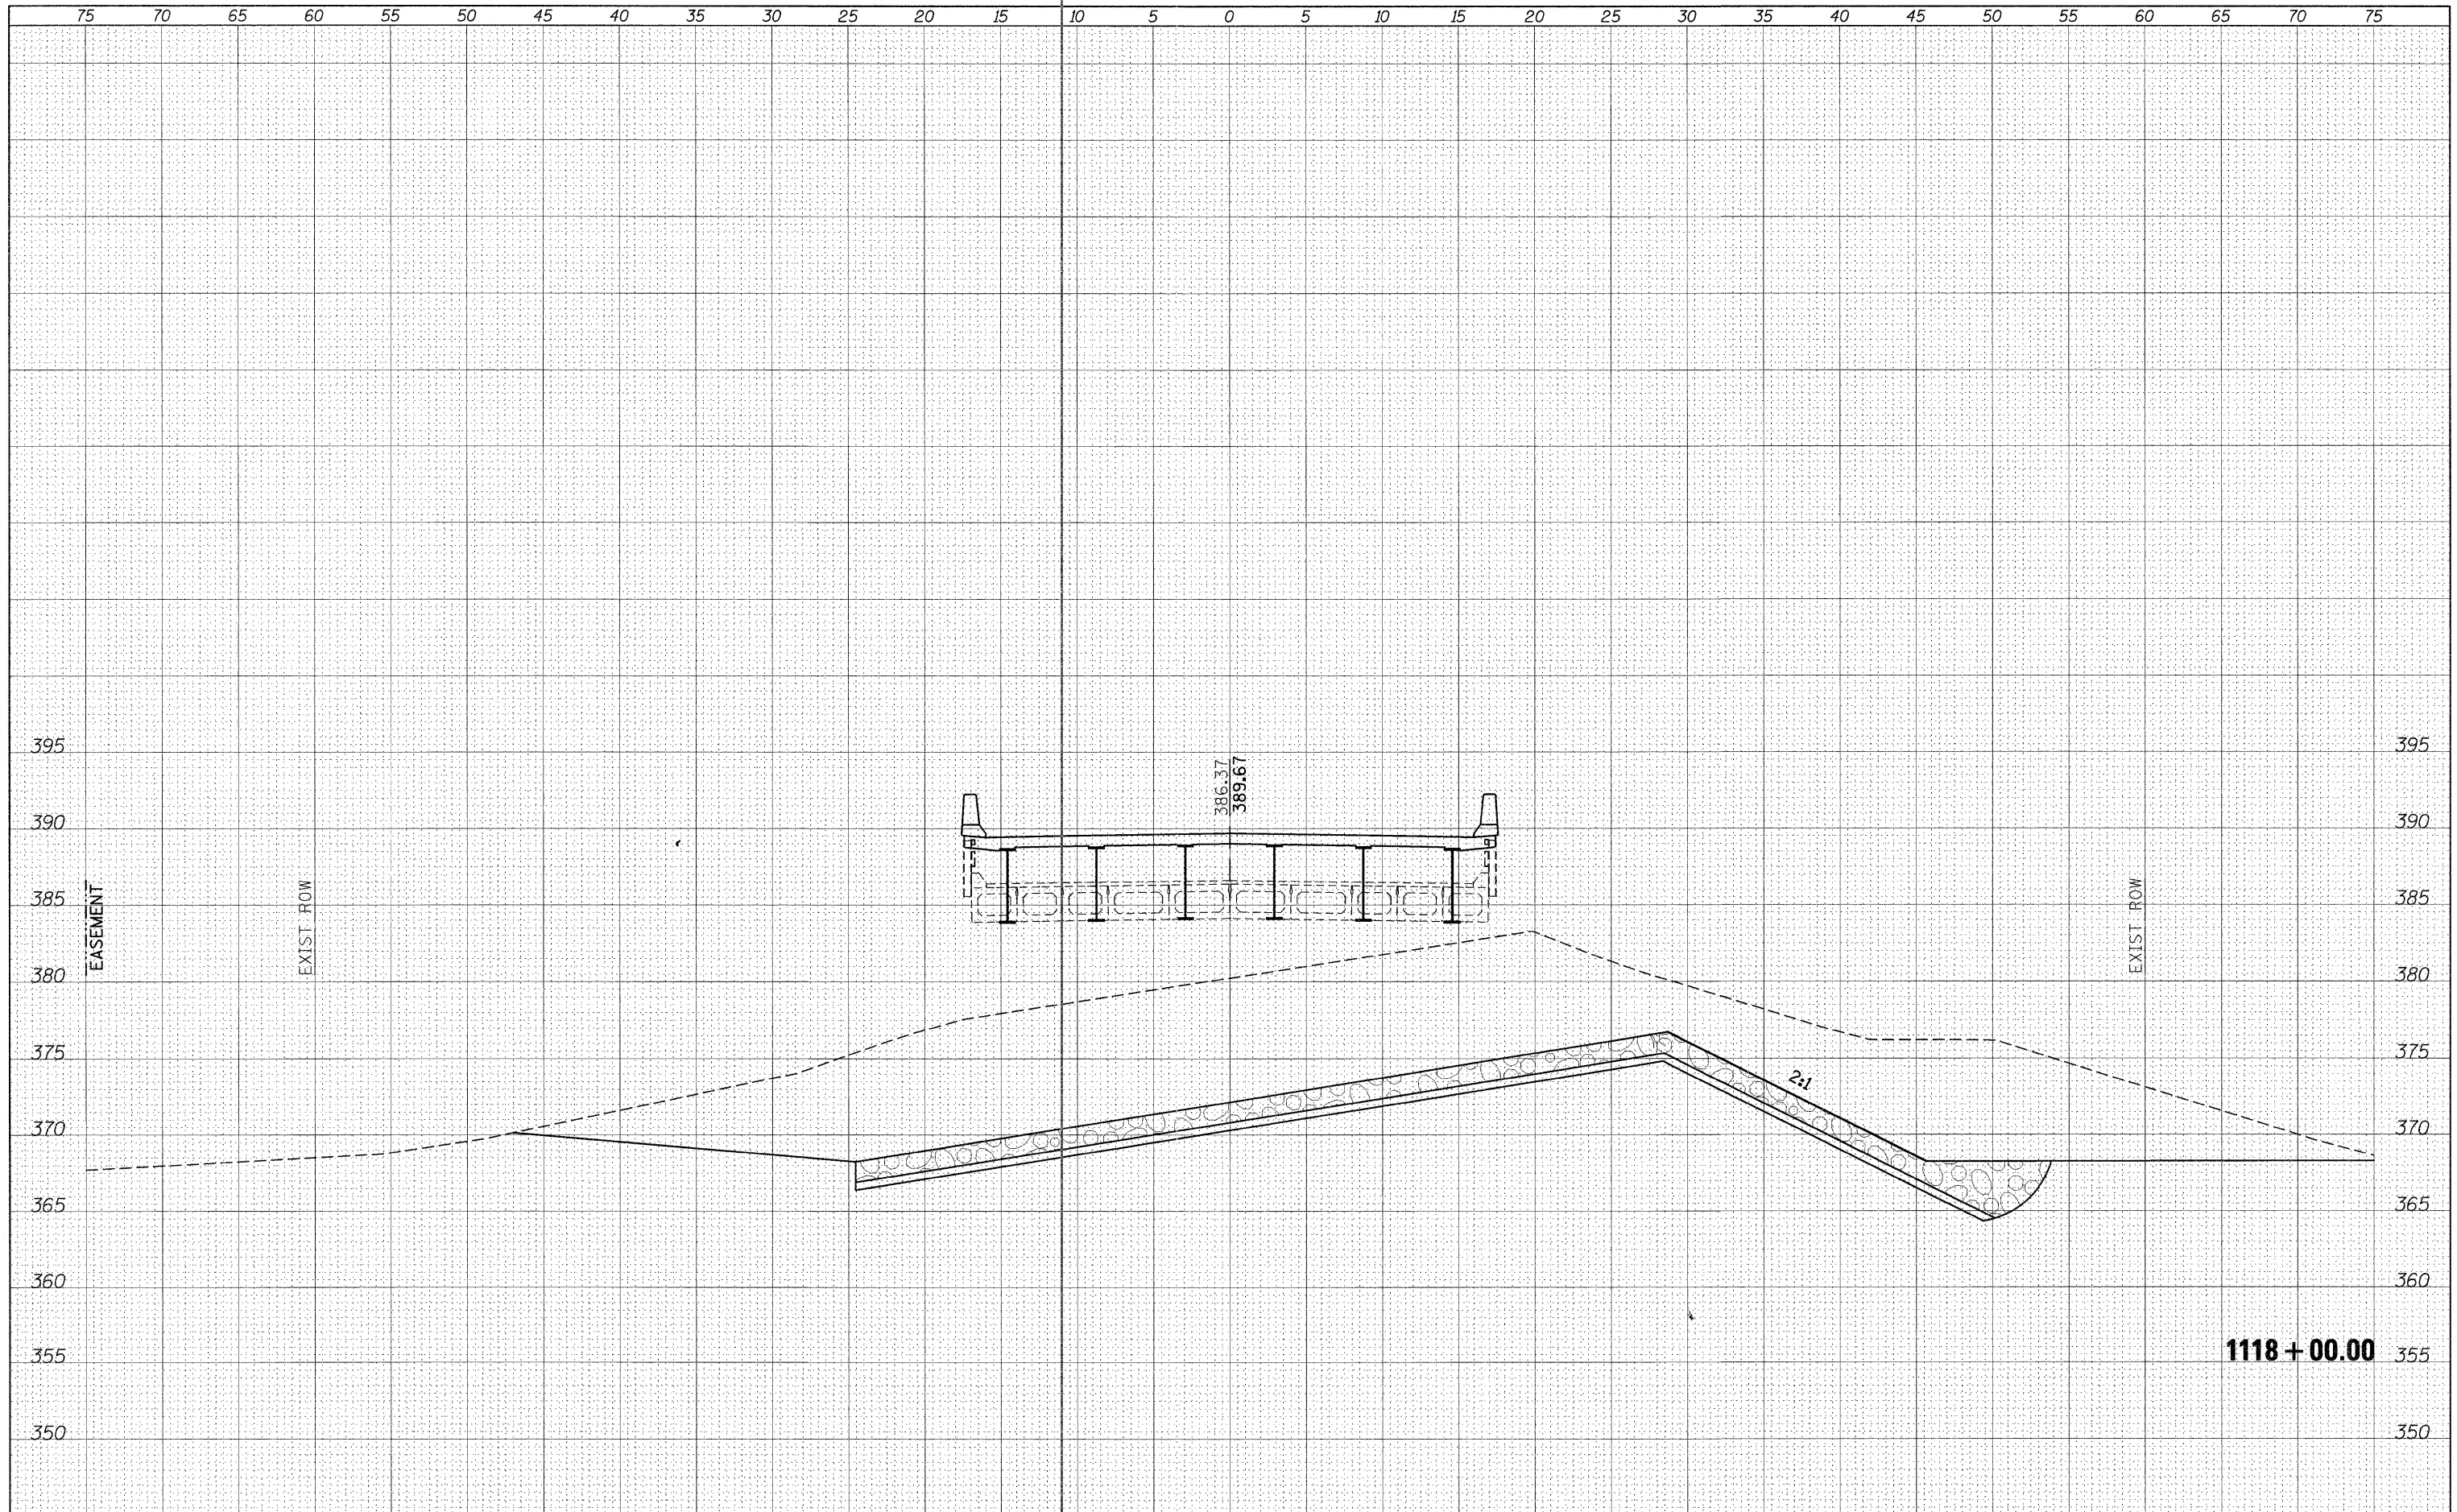

FILE NAME = c:\pw\_work\p\ridot\halstead\dwms49753\78049-x\sheet81611.dgn

USER NAME = halsteadtw  
 PLOT SCALE = 5.0000' / 1" =  
 PLOT DATE = 10/18/2011

DESIGNED -  
 DRAWN -  
 CHECKED -  
 DATE -

REVISED -  
 REVISED -  
 REVISED -  
 REVISED -

**STATE OF ILLINOIS  
 DEPARTMENT OF TRANSPORTATION**

**IL RTE. 4**  
 SCALE: SHEET OF SHEETS STA. 1118+00.00 TO STA. 1118+00.00

F.A.P. RTE.	SECTION	COUNTY	TOTAL SHEETS	SHEET NO.
686	114B-1	JACKSON	114	38
CONTRACT NO. 78049				
ILLINOIS FED. AID PROJECT				