


FINAL SURVEY	SURVISED	DATE
NOTE BOOK	PLOTTED	BY
NO.	TEMPLATE	
	AREAS CHECKED	

ORIGINAL SURVEY	SURVISED	DATE
NOTE BOOK	PLOTTED	BY
NO.	TEMPLATE	
	AREAS CHECKED	

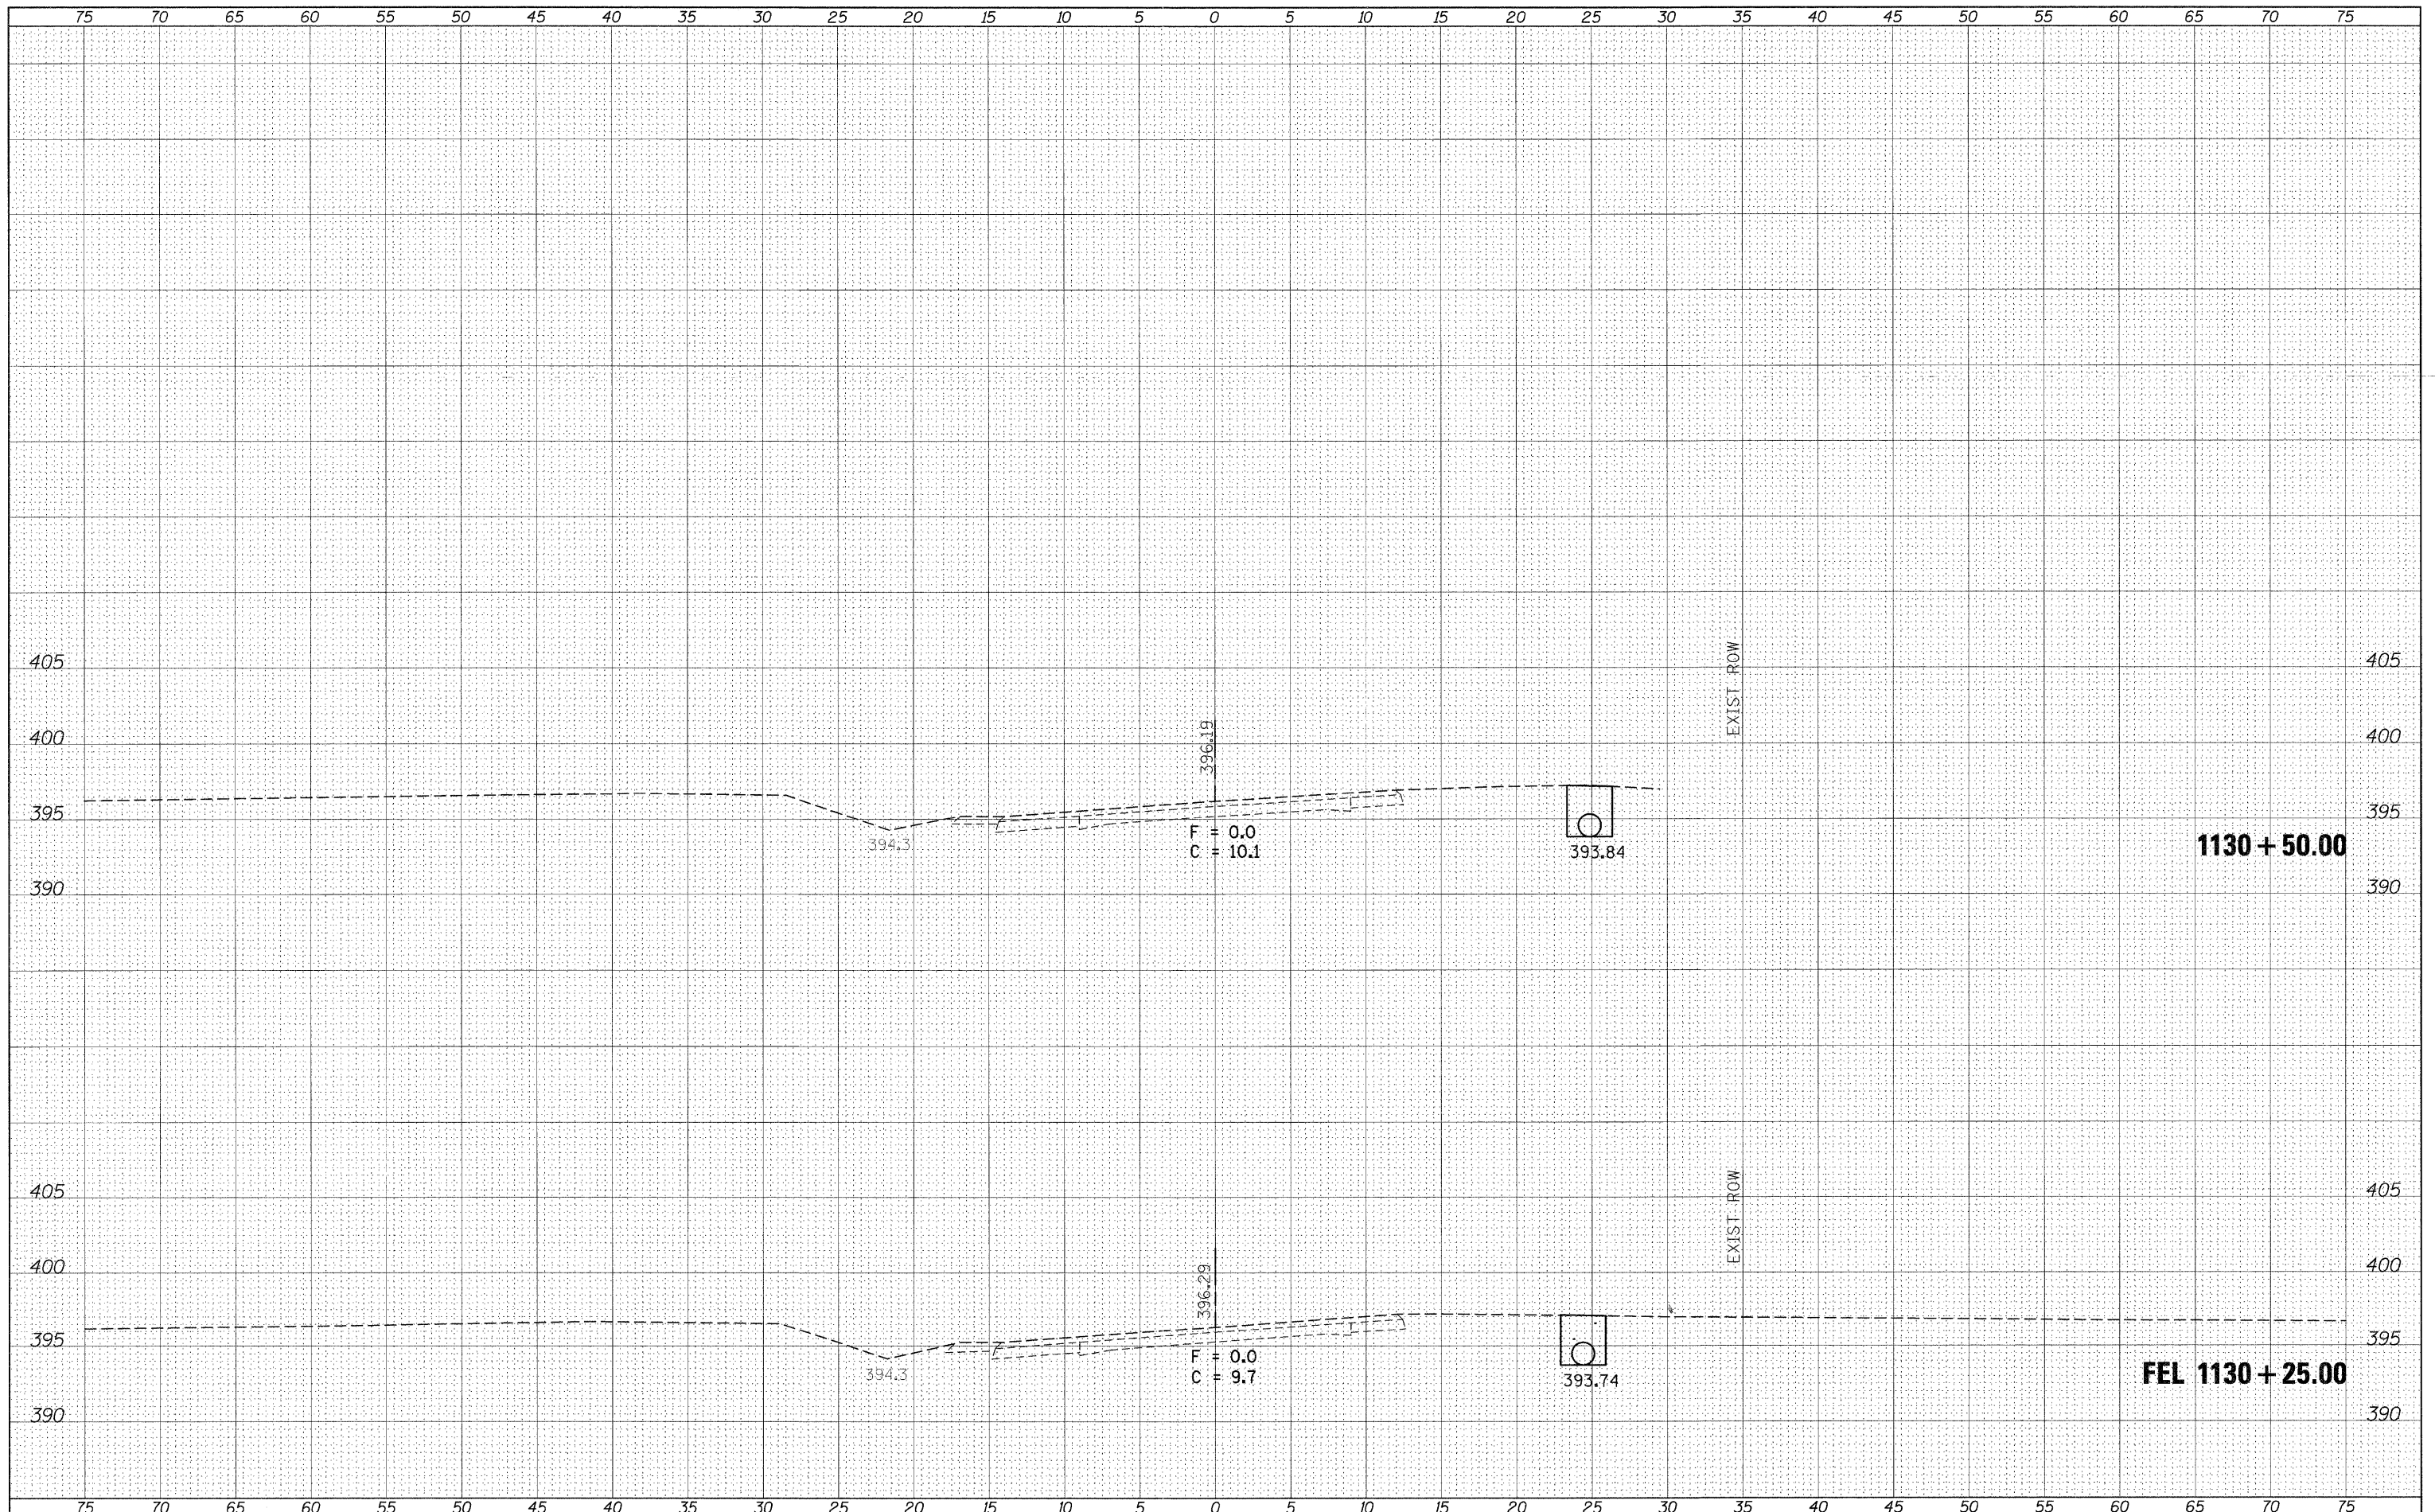

FILE NAME =  
 c:\pw\work\p\dot\halsteadtw\dms49753\78049-xxs

USER NAME = halsteadtw  
 sheet81611.dgn  
 PLOT SCALE = 5.0000' / 1" / in.  
 PLOT DATE = 10/18/2011

DESIGNED -  
 DRAWN -  
 CHECKED -  
 DATE -

REVISED -  
 REVISED -  
 REVISED -  
 REVISED -

**STATE OF ILLINOIS  
 DEPARTMENT OF TRANSPORTATION**

**IL RTE. 4**

SCALE: SHEET OF SHEETS STA. 1130+25.00 TO STA. 1130+50.00

F.A.P. RTE.	SECTION	COUNTY	TOTAL SHEETS	SHEET NO.
686	114B-1	JACKSON	114	49
CONTRACT NO. 78049				
ILLINOIS FED. AID PROJECT				