
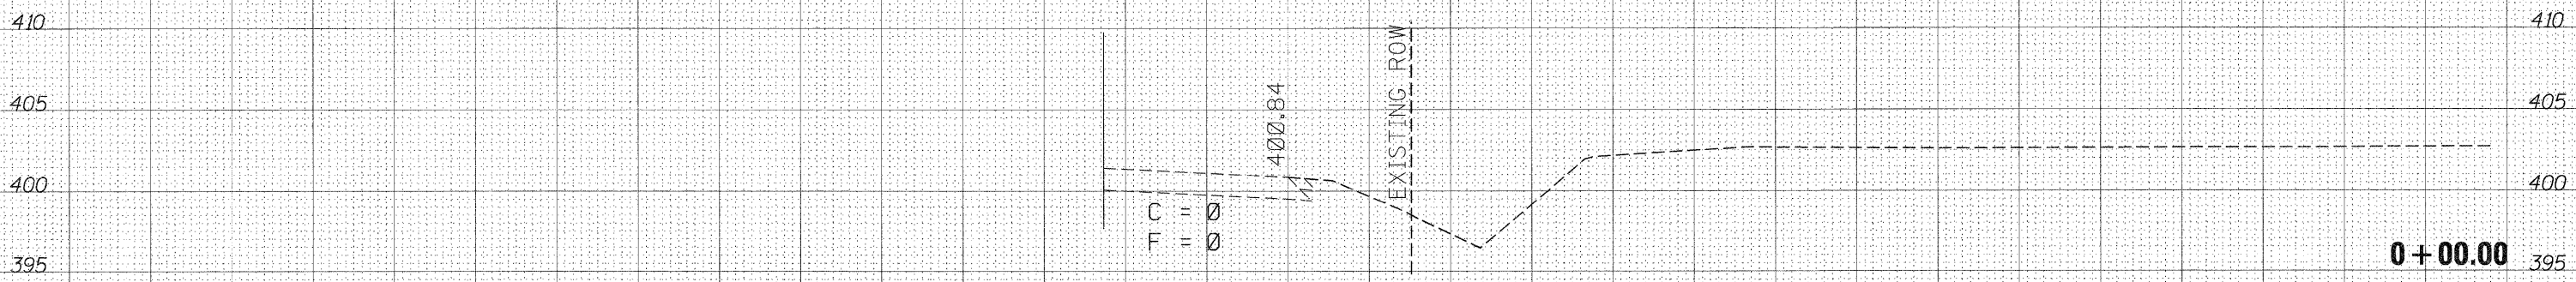


75 70 65 60 55 50 45 40 35 30 25 20 15 10 5 0 5 10 15 20 25 30 35 40 45 50 55 60 65 70 75

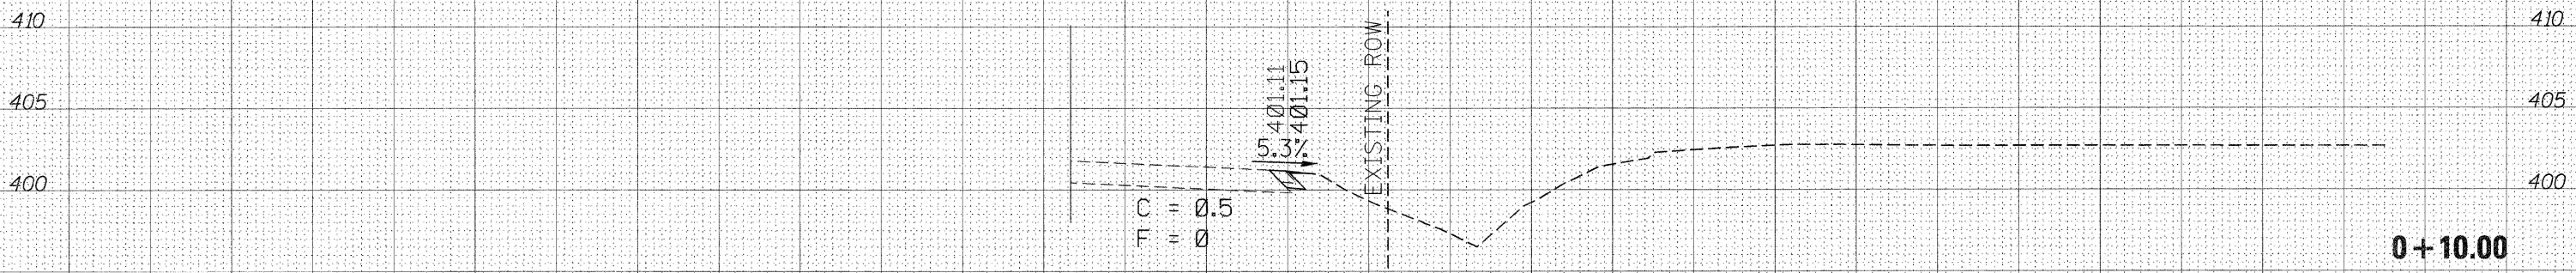

DATE	
BY	
DESIGNED	
DRAWN	
CHECKED	
DATE	
REVISIONS	
NO.	

DATE	
BY	
DESIGNED	
DRAWN	
CHECKED	
DATE	
REVISIONS	
NO.	

FILE NAME = c:\pwork\pw\dot\porterw\dms49753\detours\quadbeau-xxsht.dgn
 USER NAME = porterw
 PLOT SCALE = 5.0000' / 1 in.
 PLOT DATE = 11/3/2011

DESIGNED	-	REVISED	-
DRAWN	-	REVISED	-
CHECKED	-	REVISED	-
DATE	-	REVISED	-

STATE OF ILLINOIS
DEPARTMENT OF TRANSPORTATION

IL 13/127-BEAUCOUP RD. INTERSECTION
SOUTHWEST QUADRANT
 SCALE: _____ SHEET _____ OF _____ SHEETS STA. +00.00 TO STA. +10.00

F.A.P. RTE.	SECTION	COUNTY	TOTAL SHEETS	SHEET NO.
686	114B-1	JACKSON	114	55
				CONTRACT NO. 78049
ILLINOIS FED. AID PROJECT				