


DATE	
BY	
SURVEY	
PLOTTED	
TEMPLATE	
AREAS	
CHECKED	
NO.	

DATE	
BY	
ORIGINAL	
SURVEY	
PLOTTED	
TEMPLATE	
AREAS	
CHECKED	
NO.	

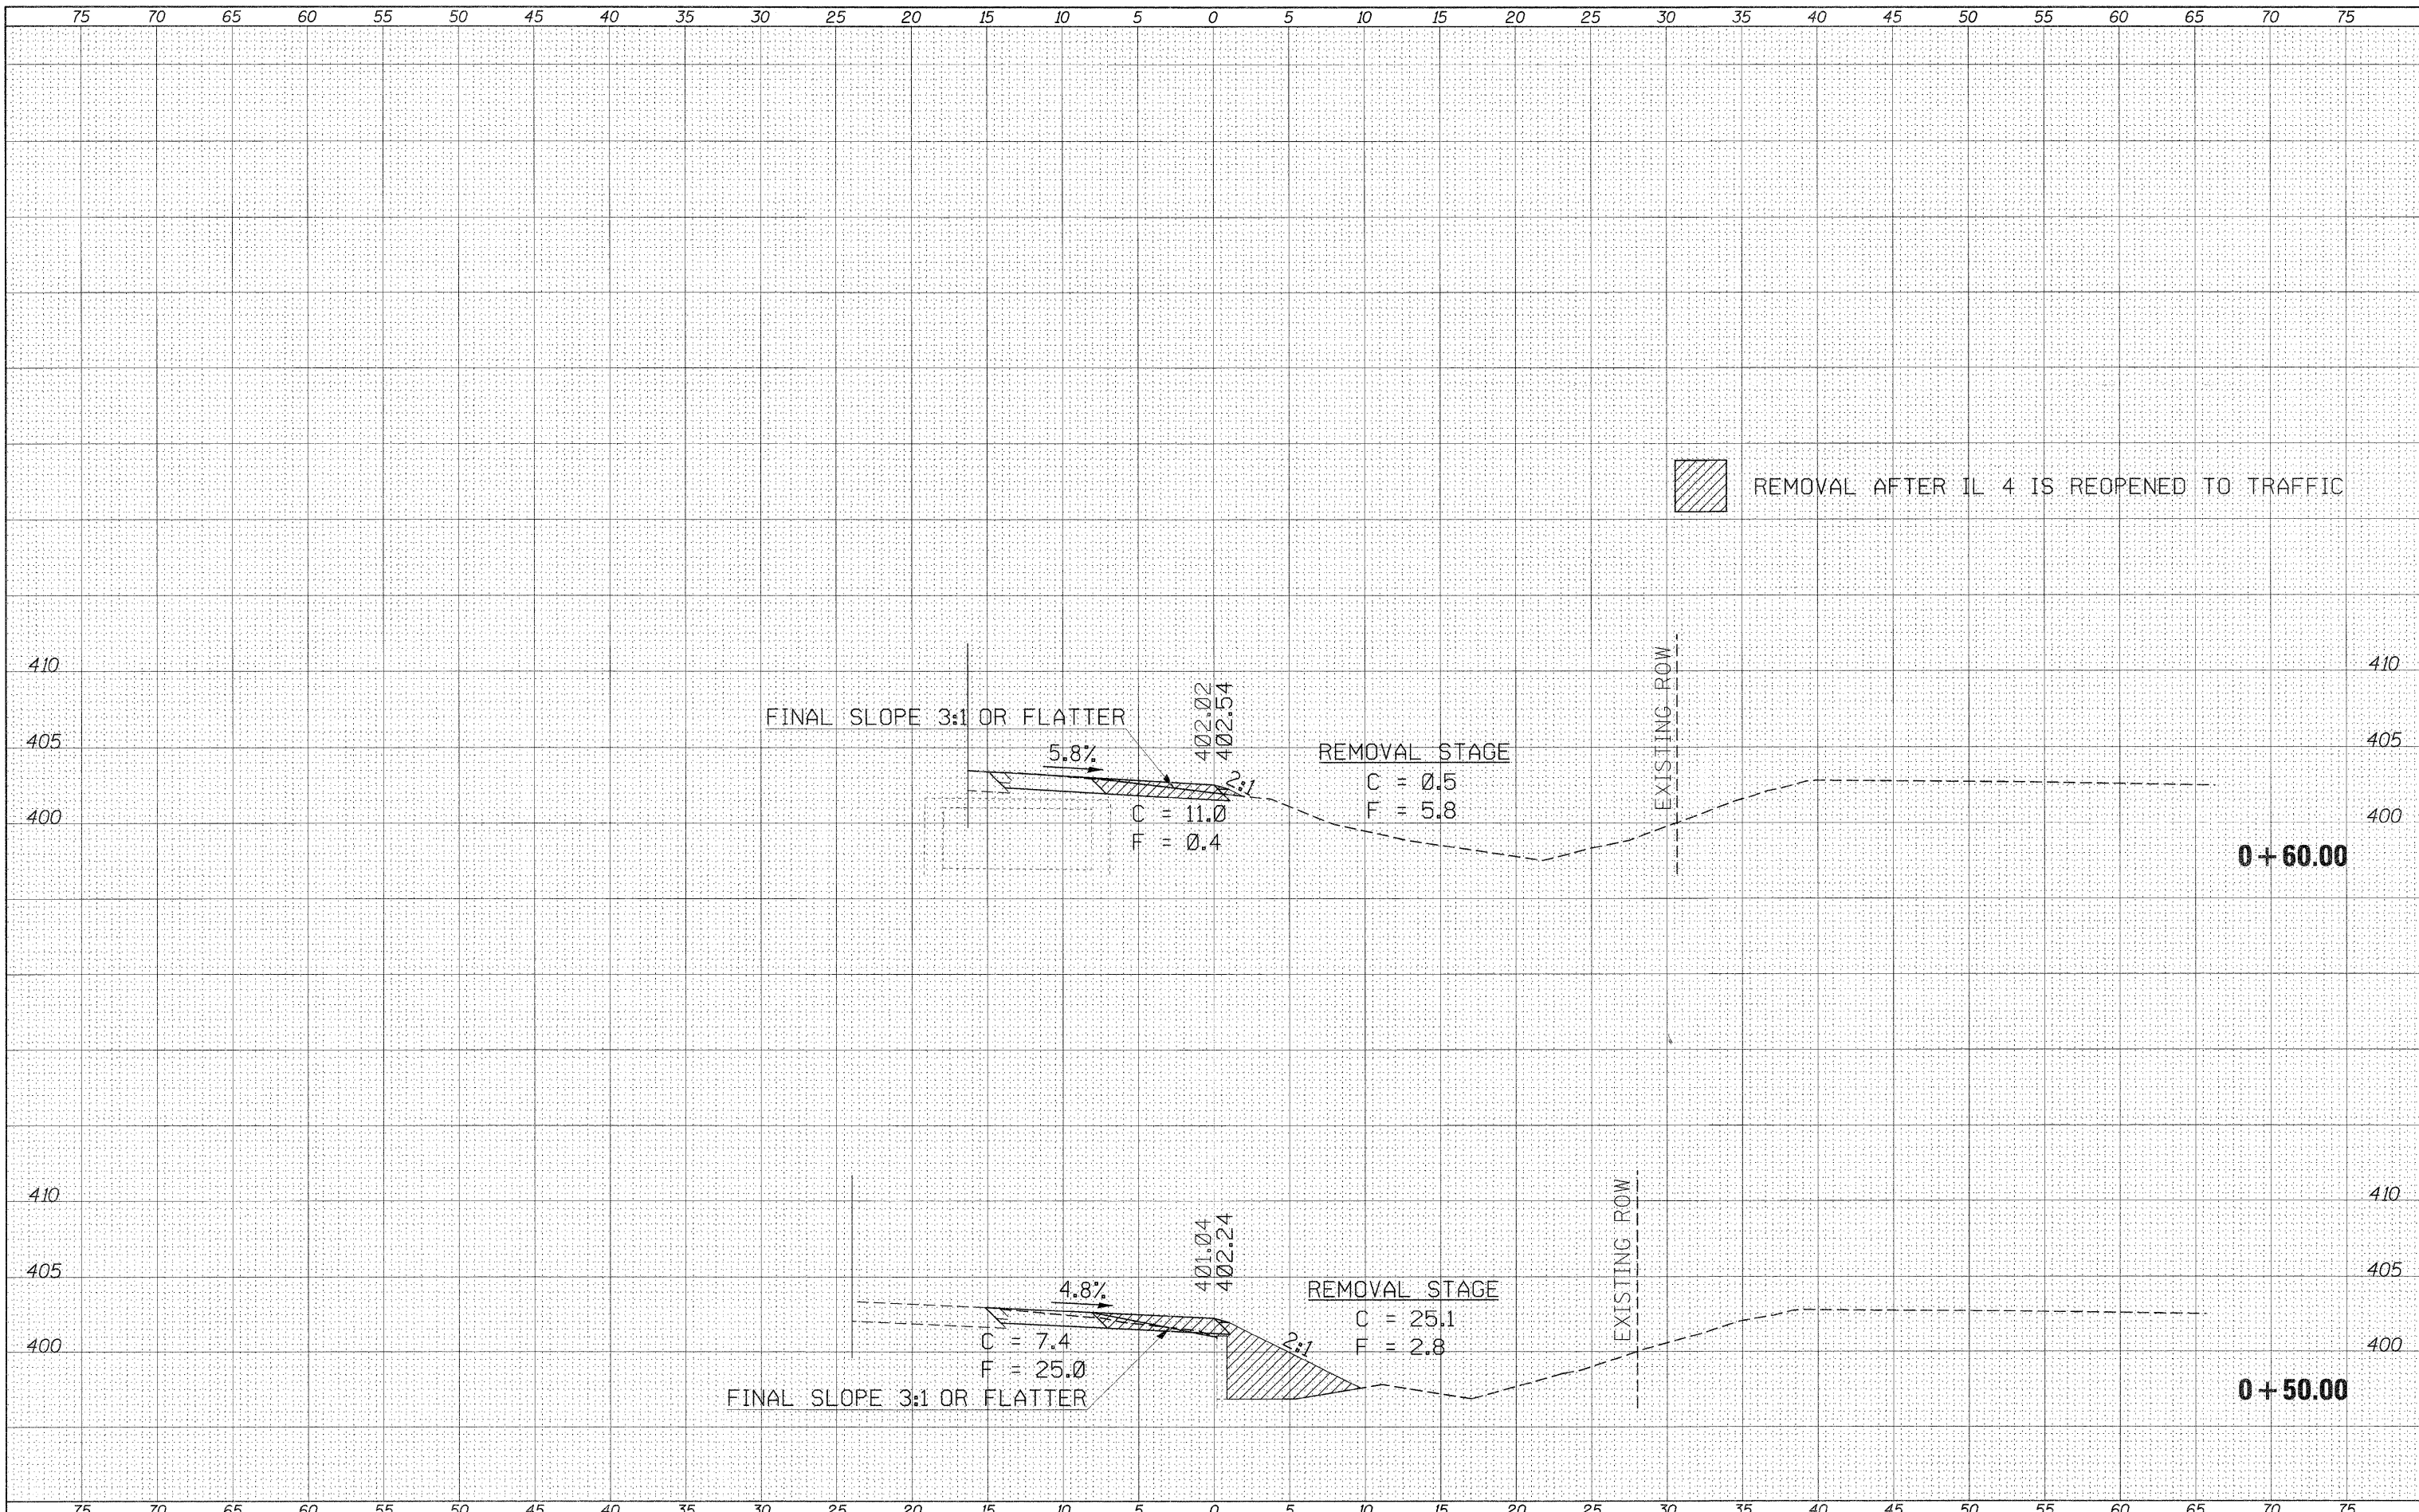

FILE NAME =
 ct:\pwork\pwsdot\porterwc\dms49753\detours\quadbeau-xssht.dgn

USER NAME = porterwc
 DESIGNED -
 DRAWN -
 CHECKED -
 DATE -
 PLOT SCALE = 5.0000' / 1" =
 PLOT DATE = 11/3/2011

REVISED -
 REVISED -
 REVISED -
 REVISED -

**STATE OF ILLINOIS
 DEPARTMENT OF TRANSPORTATION**

**IL 13/127-BAUCOUP RD. INTERSECTION
 SOUTHWEST QUADRANT**
 SCALE: _____ SHEET _____ OF _____ SHEETS STA. +50.00 TO STA. +60.00

F.A.P. RTE.	SECTION	COUNTY	TOTAL SHEETS	SHEET NO.
686	114B-1	JACKSON	114	57
CONTRACT NO. 78049				
[ILLINOIS] FED. AID PROJECT				