


75 70 65 60 55 50 45 40 35 30 25 20 15 10 5 0 5 10 15 20 25 30 35 40 45 50 55 60 65 70 75

FINAL SURVEY	DATE
BY	
REVIEWED	
PLOTTED	
TEMPLATE	
AREAS CHECKED	
NOTE BOOK	
NO.	

ORIGINAL SURVEY	DATE
BY	
REVIEWED	
PLOTTED	
TEMPLATE	
AREAS CHECKED	
NOTE BOOK	
NO.	

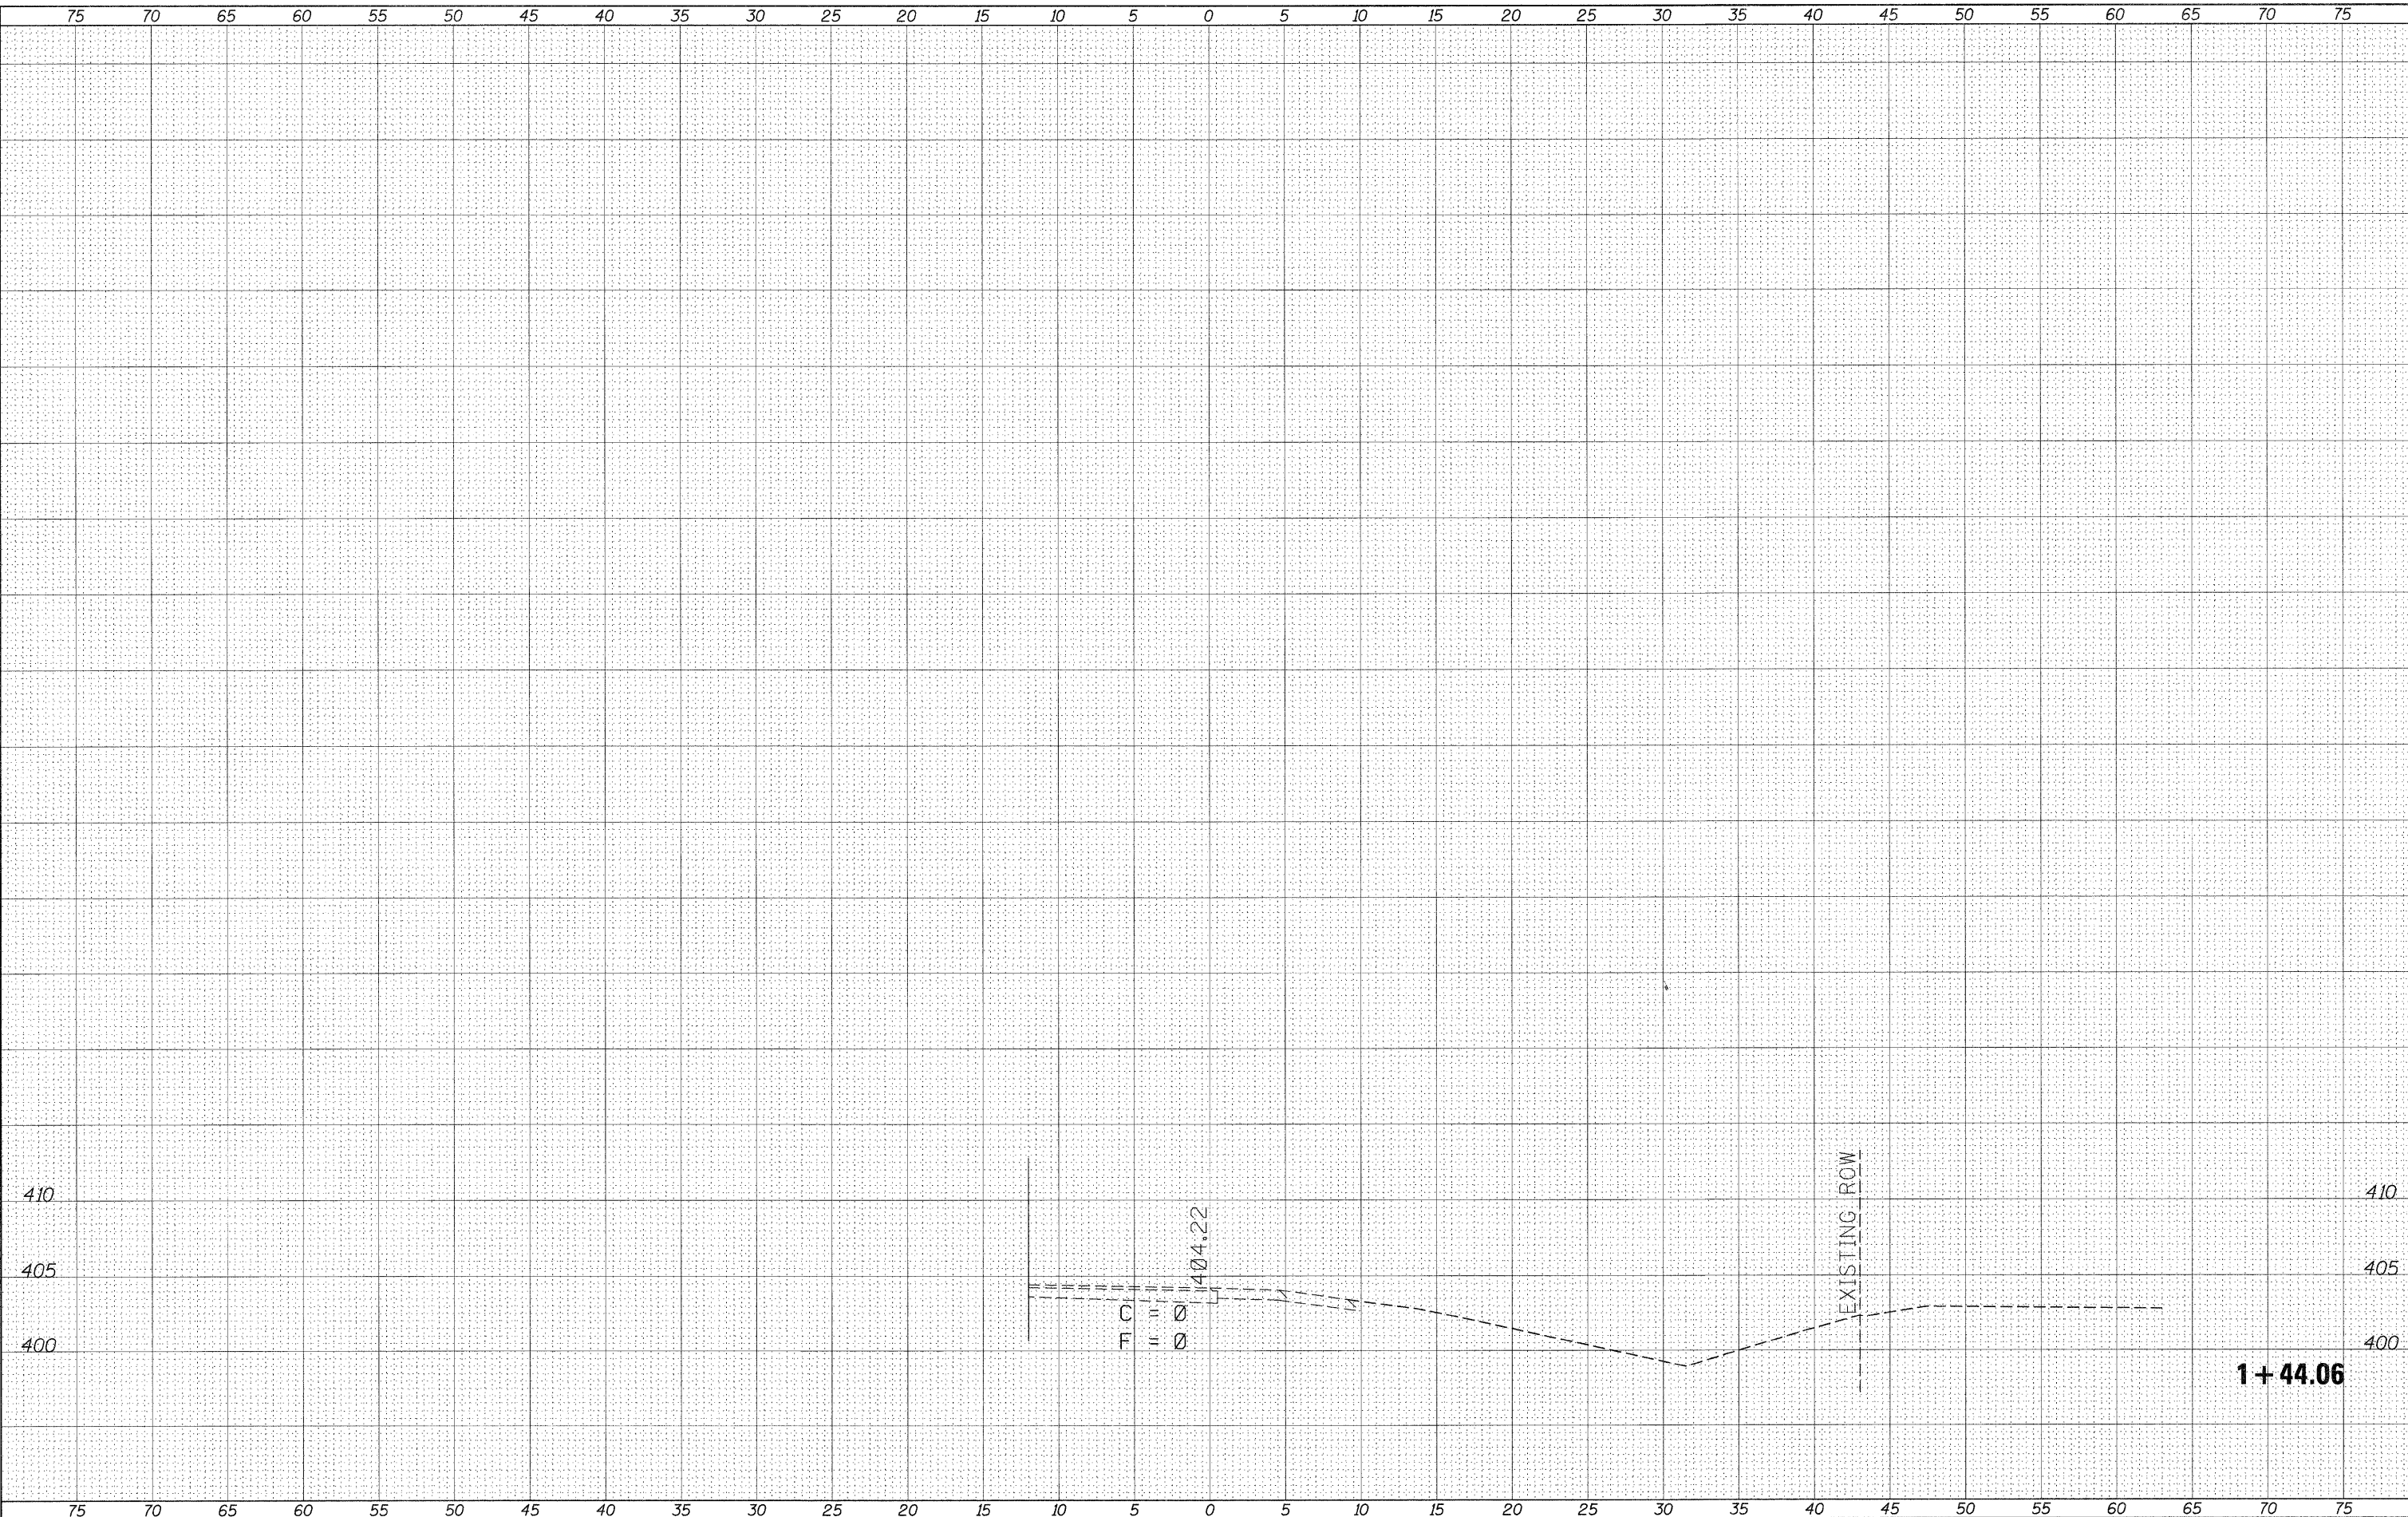

FILE NAME =	USER NAME = portercw	DESIGNED -	REVISED -	<b>STATE OF ILLINOIS</b> <b>DEPARTMENT OF TRANSPORTATION</b>	<b>IL 13127-BEAUCOUP RD. INTERSECTION</b> <b>SOUTHWEST QUADRANT</b>	F.A.P. RTE.	SECTION	COUNTY	TOTAL SHEETS	SHEET NO.
c:\pwork\pwork\portercw\dms49753\detours\quadbeau-xssh.dgn		DRAWN -	REVISED -			686	114B-1	JACKSON	114	62
PLOT SCALE = 5.0000' / 1"		CHECKED -	REVISED -			CONTRACT NO. 78049				
PLOT DATE = 11/3/2011		DATE -	REVISED -			SCALE: _____ SHEET _____ OF _____ SHEETS STA. 1+44.06 _____ TO STA. 1+44.06			ILLINOIS FED. AID PROJECT	