
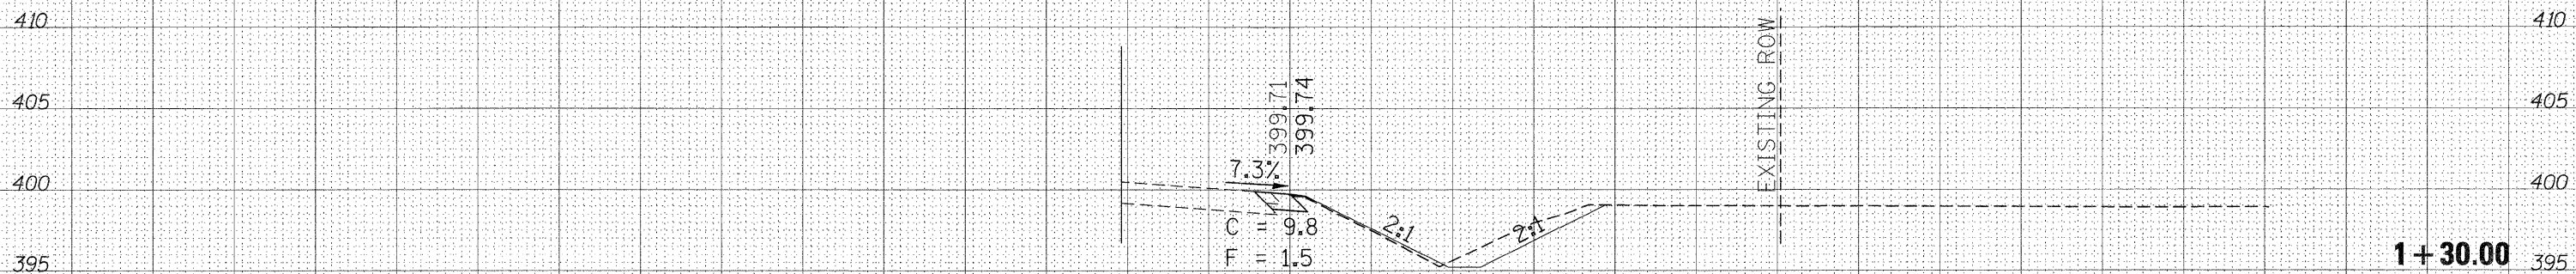


75 70 65 60 55 50 45 40 35 30 25 20 15 10 5 0 5 10 15 20 25 30 35 40 45 50 55 60 65 70 75

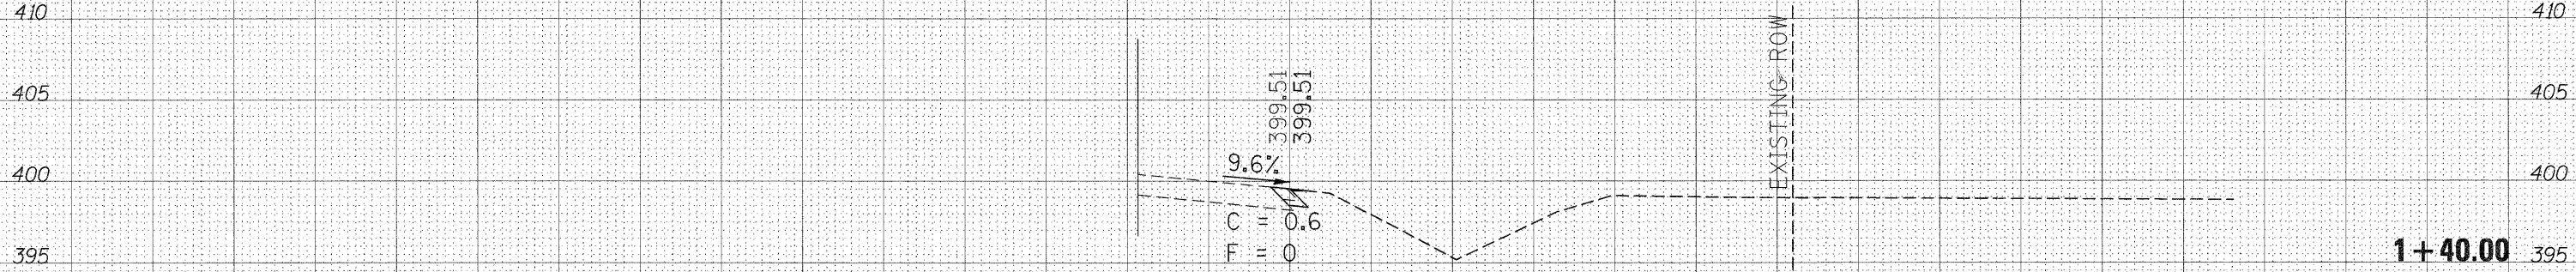

DATE	
BY	
FINAL SURVEY	
NOTE BOOK	
NO.	
AREAS CHECKED	

DATE	
BY	
ORIGINAL SURVEY	
NOTE BOOK	
NO.	
AREAS CHECKED	

FILE NAME =
 c:\pw_work\pwidot\porterwc\dms49753\detour\quadbeau-xseht.dgn

USER NAME = porterwc
 DESIGNED -
 DRAWN -
 CHECKED -
 DATE - 11/3/2011

REVISED -
 REVISED -
 REVISED -
 REVISED -

**STATE OF ILLINOIS
 DEPARTMENT OF TRANSPORTATION**

**IL 13127-BEAUCOUP RD. INTERSECTION
 NORTHWEST QUADRANT**

SCALE: _____ SHEET _____ OF _____ SHEETS | STA. 1+30.00 TO STA. 1+40.00

F.A.P. RTE. 686	SECTION 114B-1	COUNTY JACKSON	TOTAL SHEETS 114	SHEET NO. 68
CONTRACT NO. 78049				
ILLINOIS FED. AID PROJECT				