


|               |  |
|---------------|--|
| DATE          |  |
| BY            |  |
| FINISH SURVEY |  |
| SURVEYED      |  |
| PLOTTED       |  |
| TEMPLATE      |  |
| NOTE BOOK     |  |
| AREAS CHECKED |  |
| NO.           |  |

|                 |  |
|-----------------|--|
| DATE            |  |
| BY              |  |
| ORIGINAL SURVEY |  |
| SURVEYED        |  |
| PLOTTED         |  |
| TEMPLATE        |  |
| NOTE BOOK       |  |
| AREAS CHECKED   |  |
| NO.             |  |

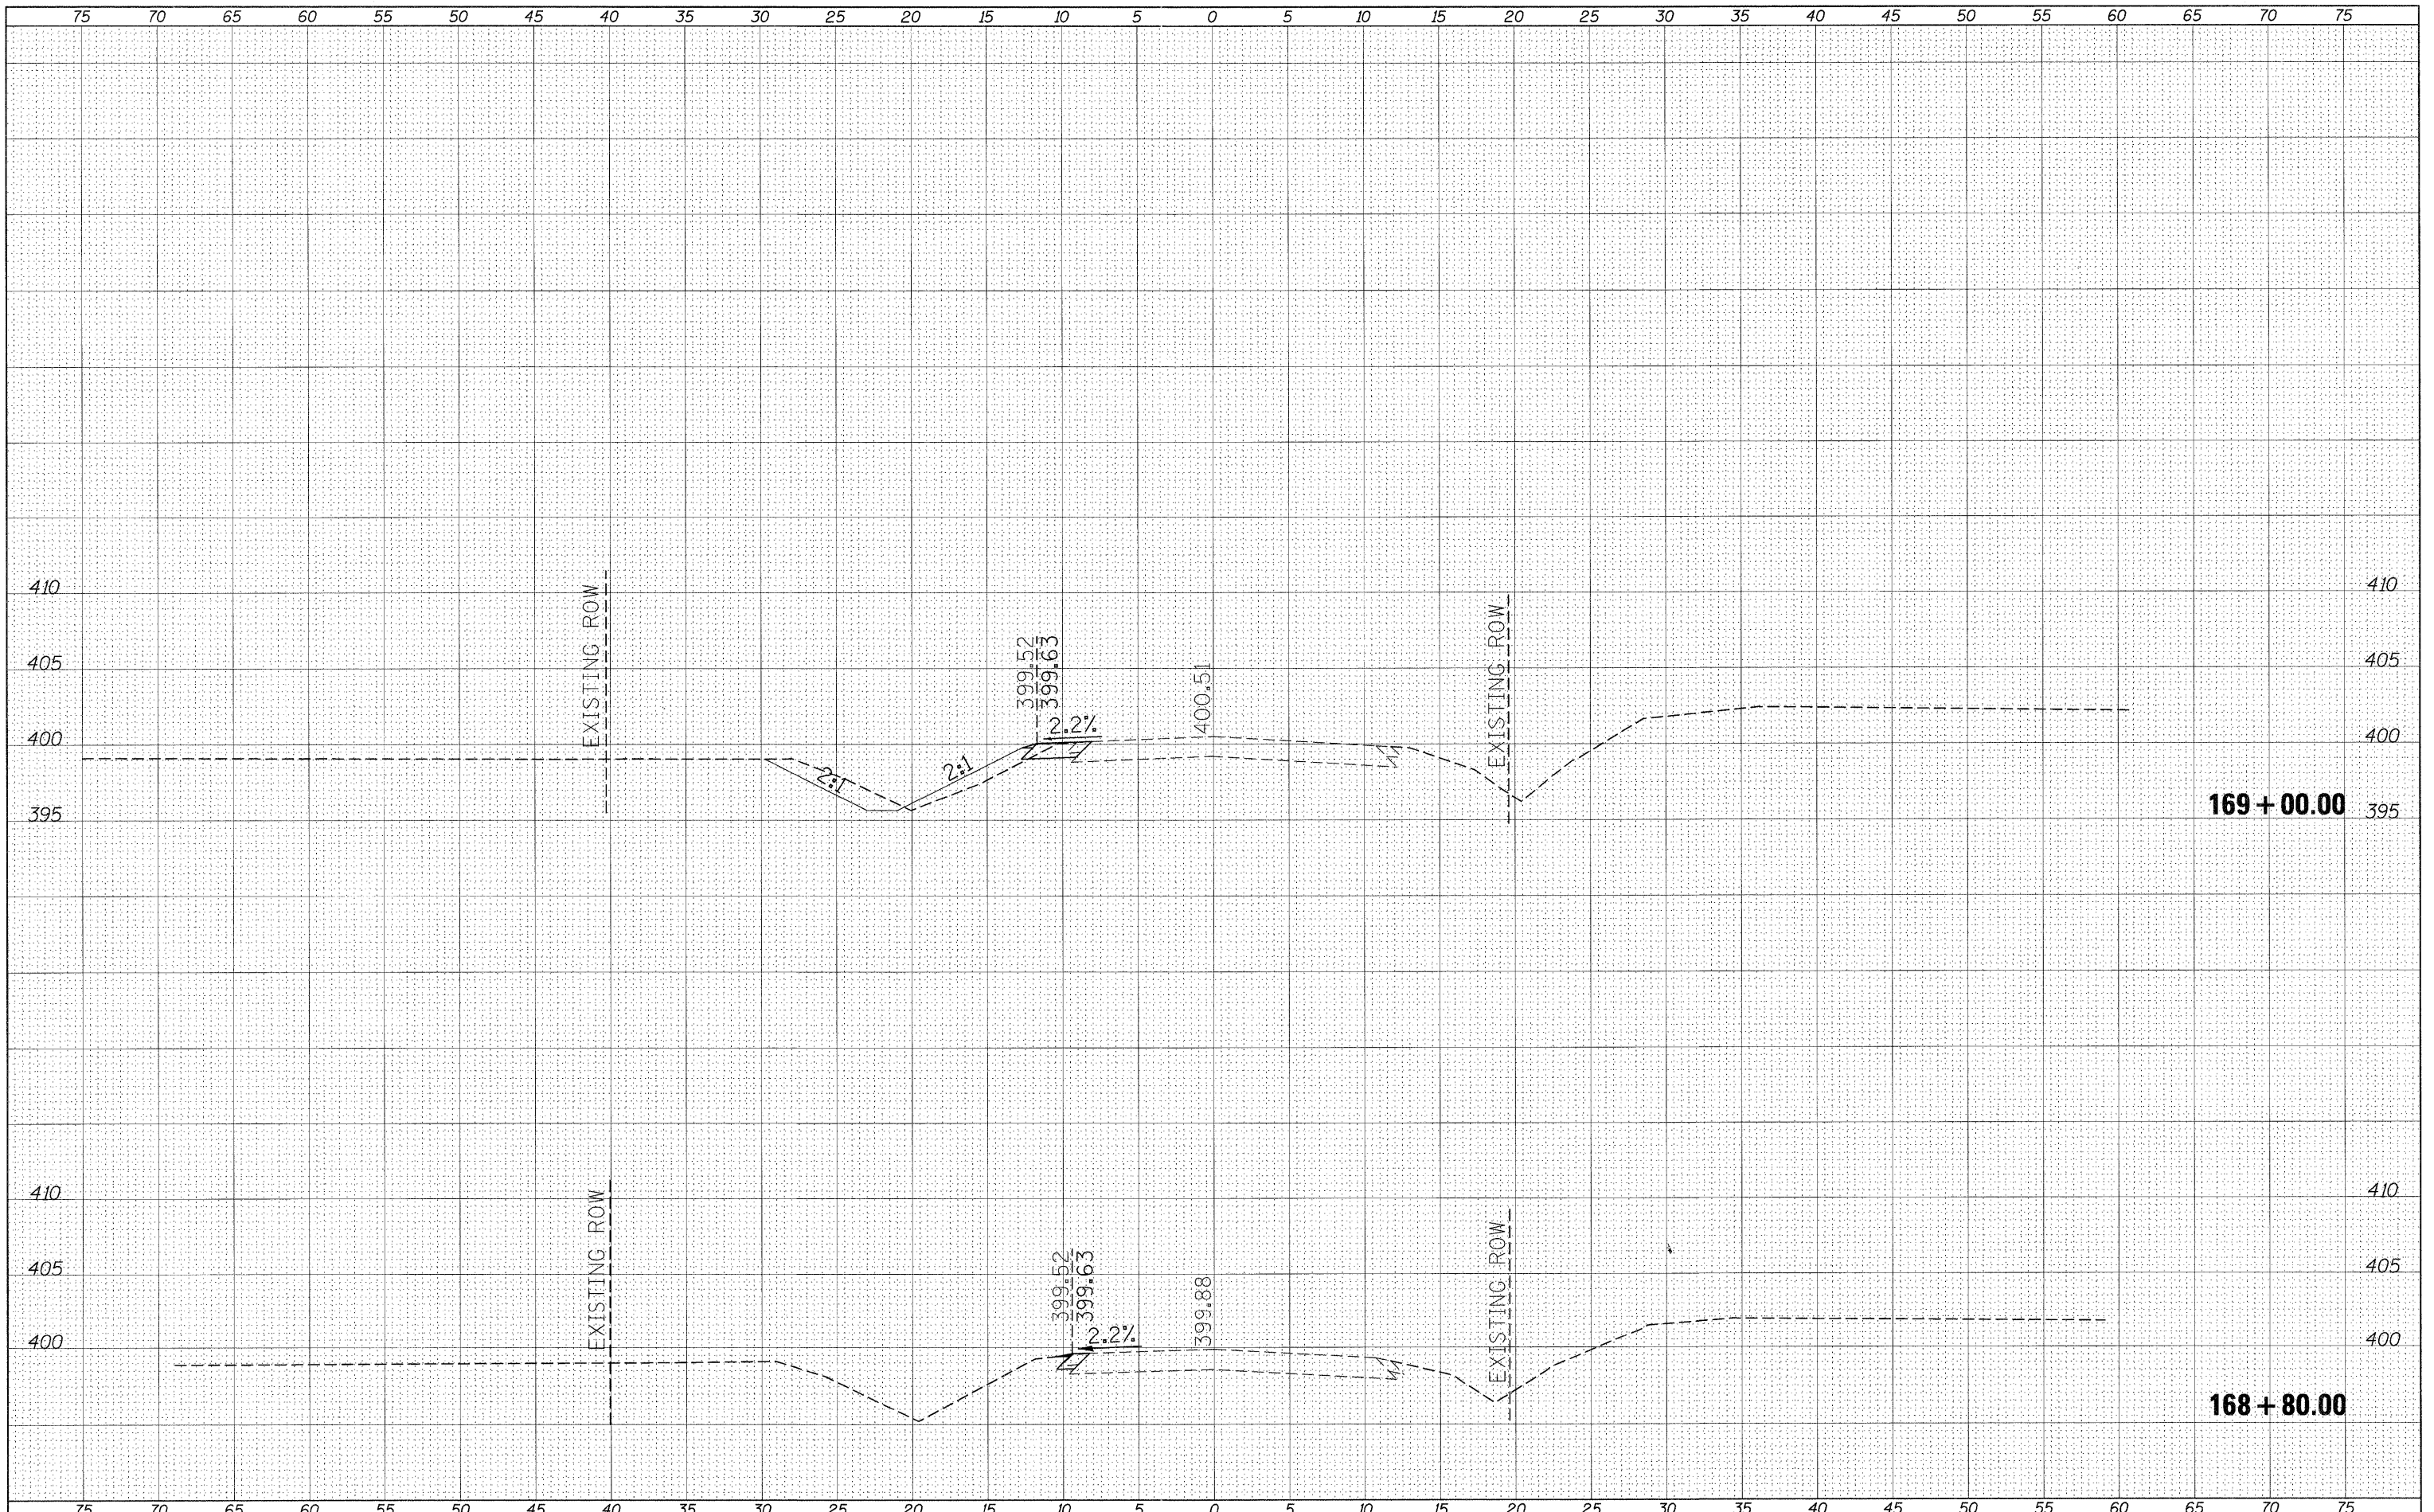

FILE NAME =  
 e:\pwork\pwork\pwork\dms49753\detourbeau\colp\ssht.dgn

USER NAME = porterc  
 PLOT SCALE = 5.0000' / 1"  
 PLOT DATE = 10/18/2011

DESIGNED -  
 DRAWN -  
 CHECKED -  
 DATE -

REVISED -  
 REVISED -  
 REVISED -  
 REVISED -

**STATE OF ILLINOIS  
 DEPARTMENT OF TRANSPORTATION**

**IL 13/127-BEAUCOUP RD. INTERSECTION  
 ALONG BEAUCOUP RD.**

SCALE: \_\_\_\_\_ SHEET \_\_\_\_\_ OF \_\_\_\_\_ SHEETS STA. 168+80.00 TO STA. 169+00.00

|                           |                   |                   |                     |                 |
|---------------------------|-------------------|-------------------|---------------------|-----------------|
| F.A.P. RTE.<br>686        | SECTION<br>114B-1 | COUNTY<br>JACKSON | TOTAL SHEETS<br>114 | SHEET NO.<br>72 |
| CONTRACT NO. 78049        |                   |                   |                     |                 |
| ILLINOIS FED. AID PROJECT |                   |                   |                     |                 |