


DATE	
BY	
SURVEYED	
PLOTTED	
TEMPLATE	
NOTE BOOK	
AREAS CHECKED	

DATE	
BY	
SURVEYED	
PLOTTED	
TEMPLATE	
NOTE BOOK	
AREAS CHECKED	

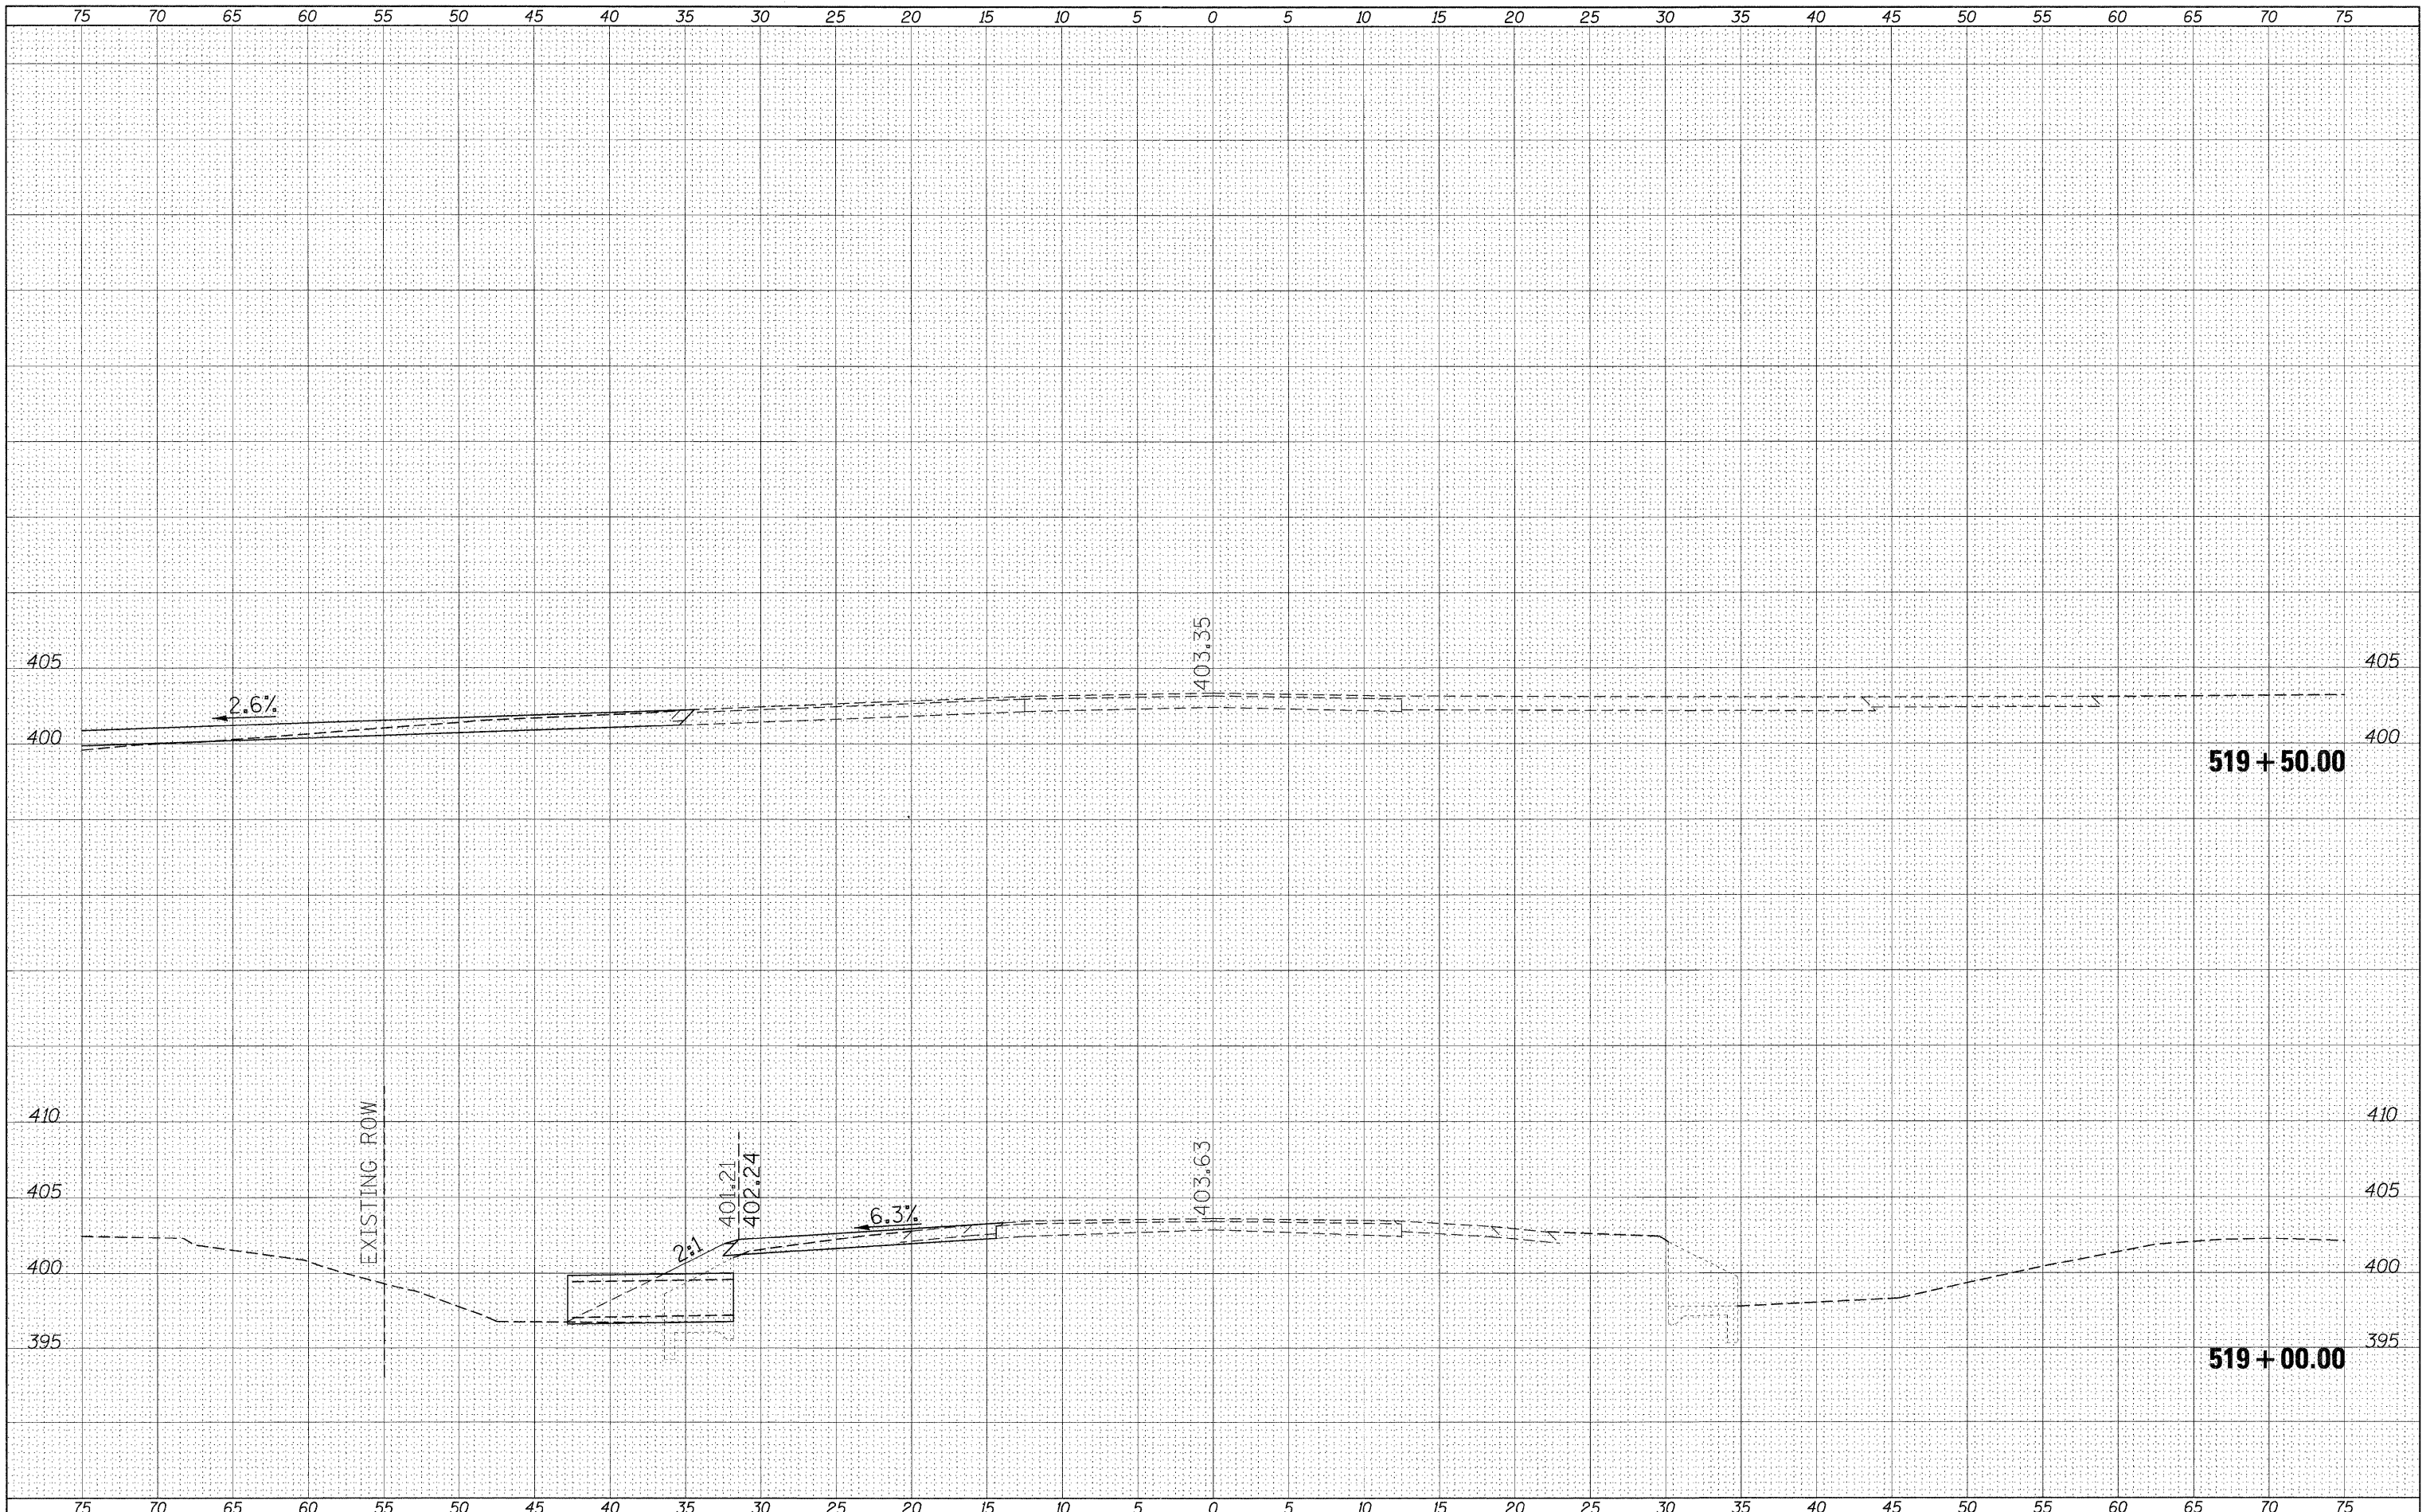

FILE NAME = c:\pwwork\pwwork\portercw\dms49753\detour1112-xshd.dgn
 USER NAME = portercw
 PLOT SCALE = 5.0000' / 1" = 50
 PLOT DATE = 10/18/2011

DESIGNED -
 DRAWN -
 CHECKED -
 DATE -

REVISED -
 REVISED -
 REVISED -
 REVISED -

**STATE OF ILLINOIS
 DEPARTMENT OF TRANSPORTATION**

**IL 13127-BEAUCOUP RD. INTERSECTION
 ALONG IL 13127**

SCALE: _____ SHEET _____ OF _____ SHEETS STA. 519+00.00 TO STA. 519+50.00

F.A.P. RTE. 686	SECTION 114B-1	COUNTY JACKSON	TOTAL SHEETS 114	SHEET NO. 77
CONTRACT NO. 78049			ILLINOIS FED. AID PROJECT	