
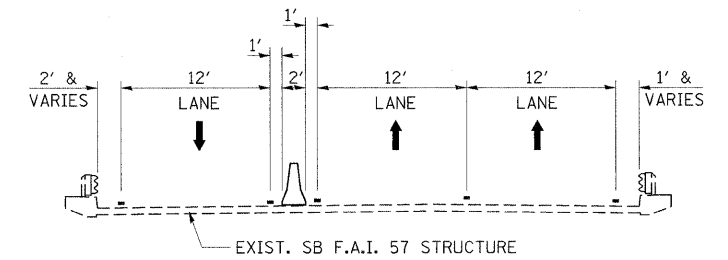


F.A.I. 57 - STAGE 1 TYPICAL #3
 STA. 418+96.11 TO F.A.I. 57 OVER IL 13 BRIDGE TRANSITION
 F.A.I. 57 OVER IL 13 BRIDGE TRANSITION TO STA. 1498+30.50

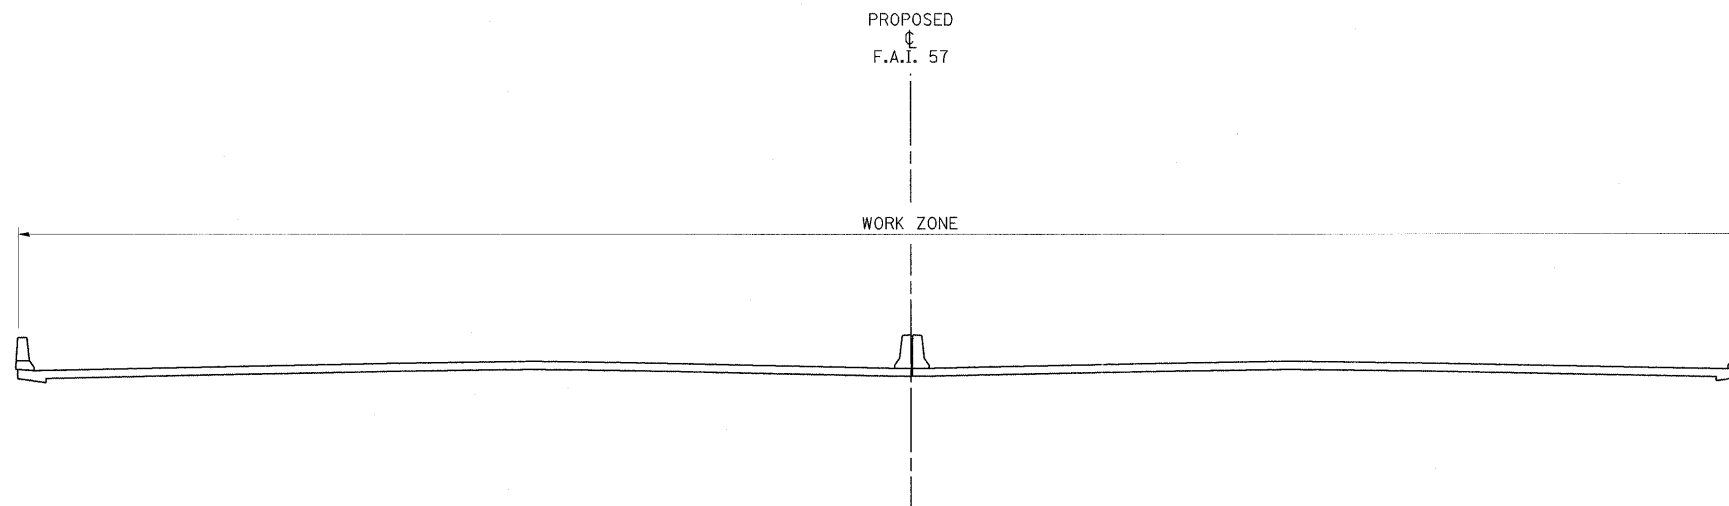

F.A.I. 57 - STAGE 1 TYPICAL #4
 F.A.I. 57 OVER IL 13 BRIDGE

LEGEND

- TEMPORARY BARRIER WALL
- DIRECTION OF TRAFFIC
- WORK ZONE
- TEMPORARY PAVEMENT (CONSTRUCTED IN THIS STAGE)
- DRUM WITH STEADY BURNING LIGHT
- TYPE II BARRICADE WITH STEADY BURNING LIGHT
- VERTICAL PANEL, POST MOUNTED

FILE NAME =	USER NAME = Brad Downen	DESIGNED - RMM/EMM	REVISED -	STATE OF ILLINOIS DEPARTMENT OF TRANSPORTATION	MAINTENANCE OF TRAFFIC TYPICAL SECTIONS - F.A.I. 57		F.A. RTE.	SECTION	COUNTY	TOTAL SHEETS	SHEET NO.	
...AD978182-sht-stagingl-157-ty002.dgn		DRAWN - RJE	REVISED -		STAGE 1		*	0X1-6-2H8K-2, HB-1,2; 0X-1JR-1	WILLIAMSON	968	192	
		CHECKED - BJD	REVISED -		SCALE: NONE SHEET NO. OF SHEETS STA. TO STA.		*	F.A.I. 57 AND F.A.P. 331	CONTRACT NO. 78182	ILLINOIS FED. AID PROJECT		
		DATE - 10/07/11	REVISED -									