




LEGEND

 WORK ZONE

 COMPLETED ZONE

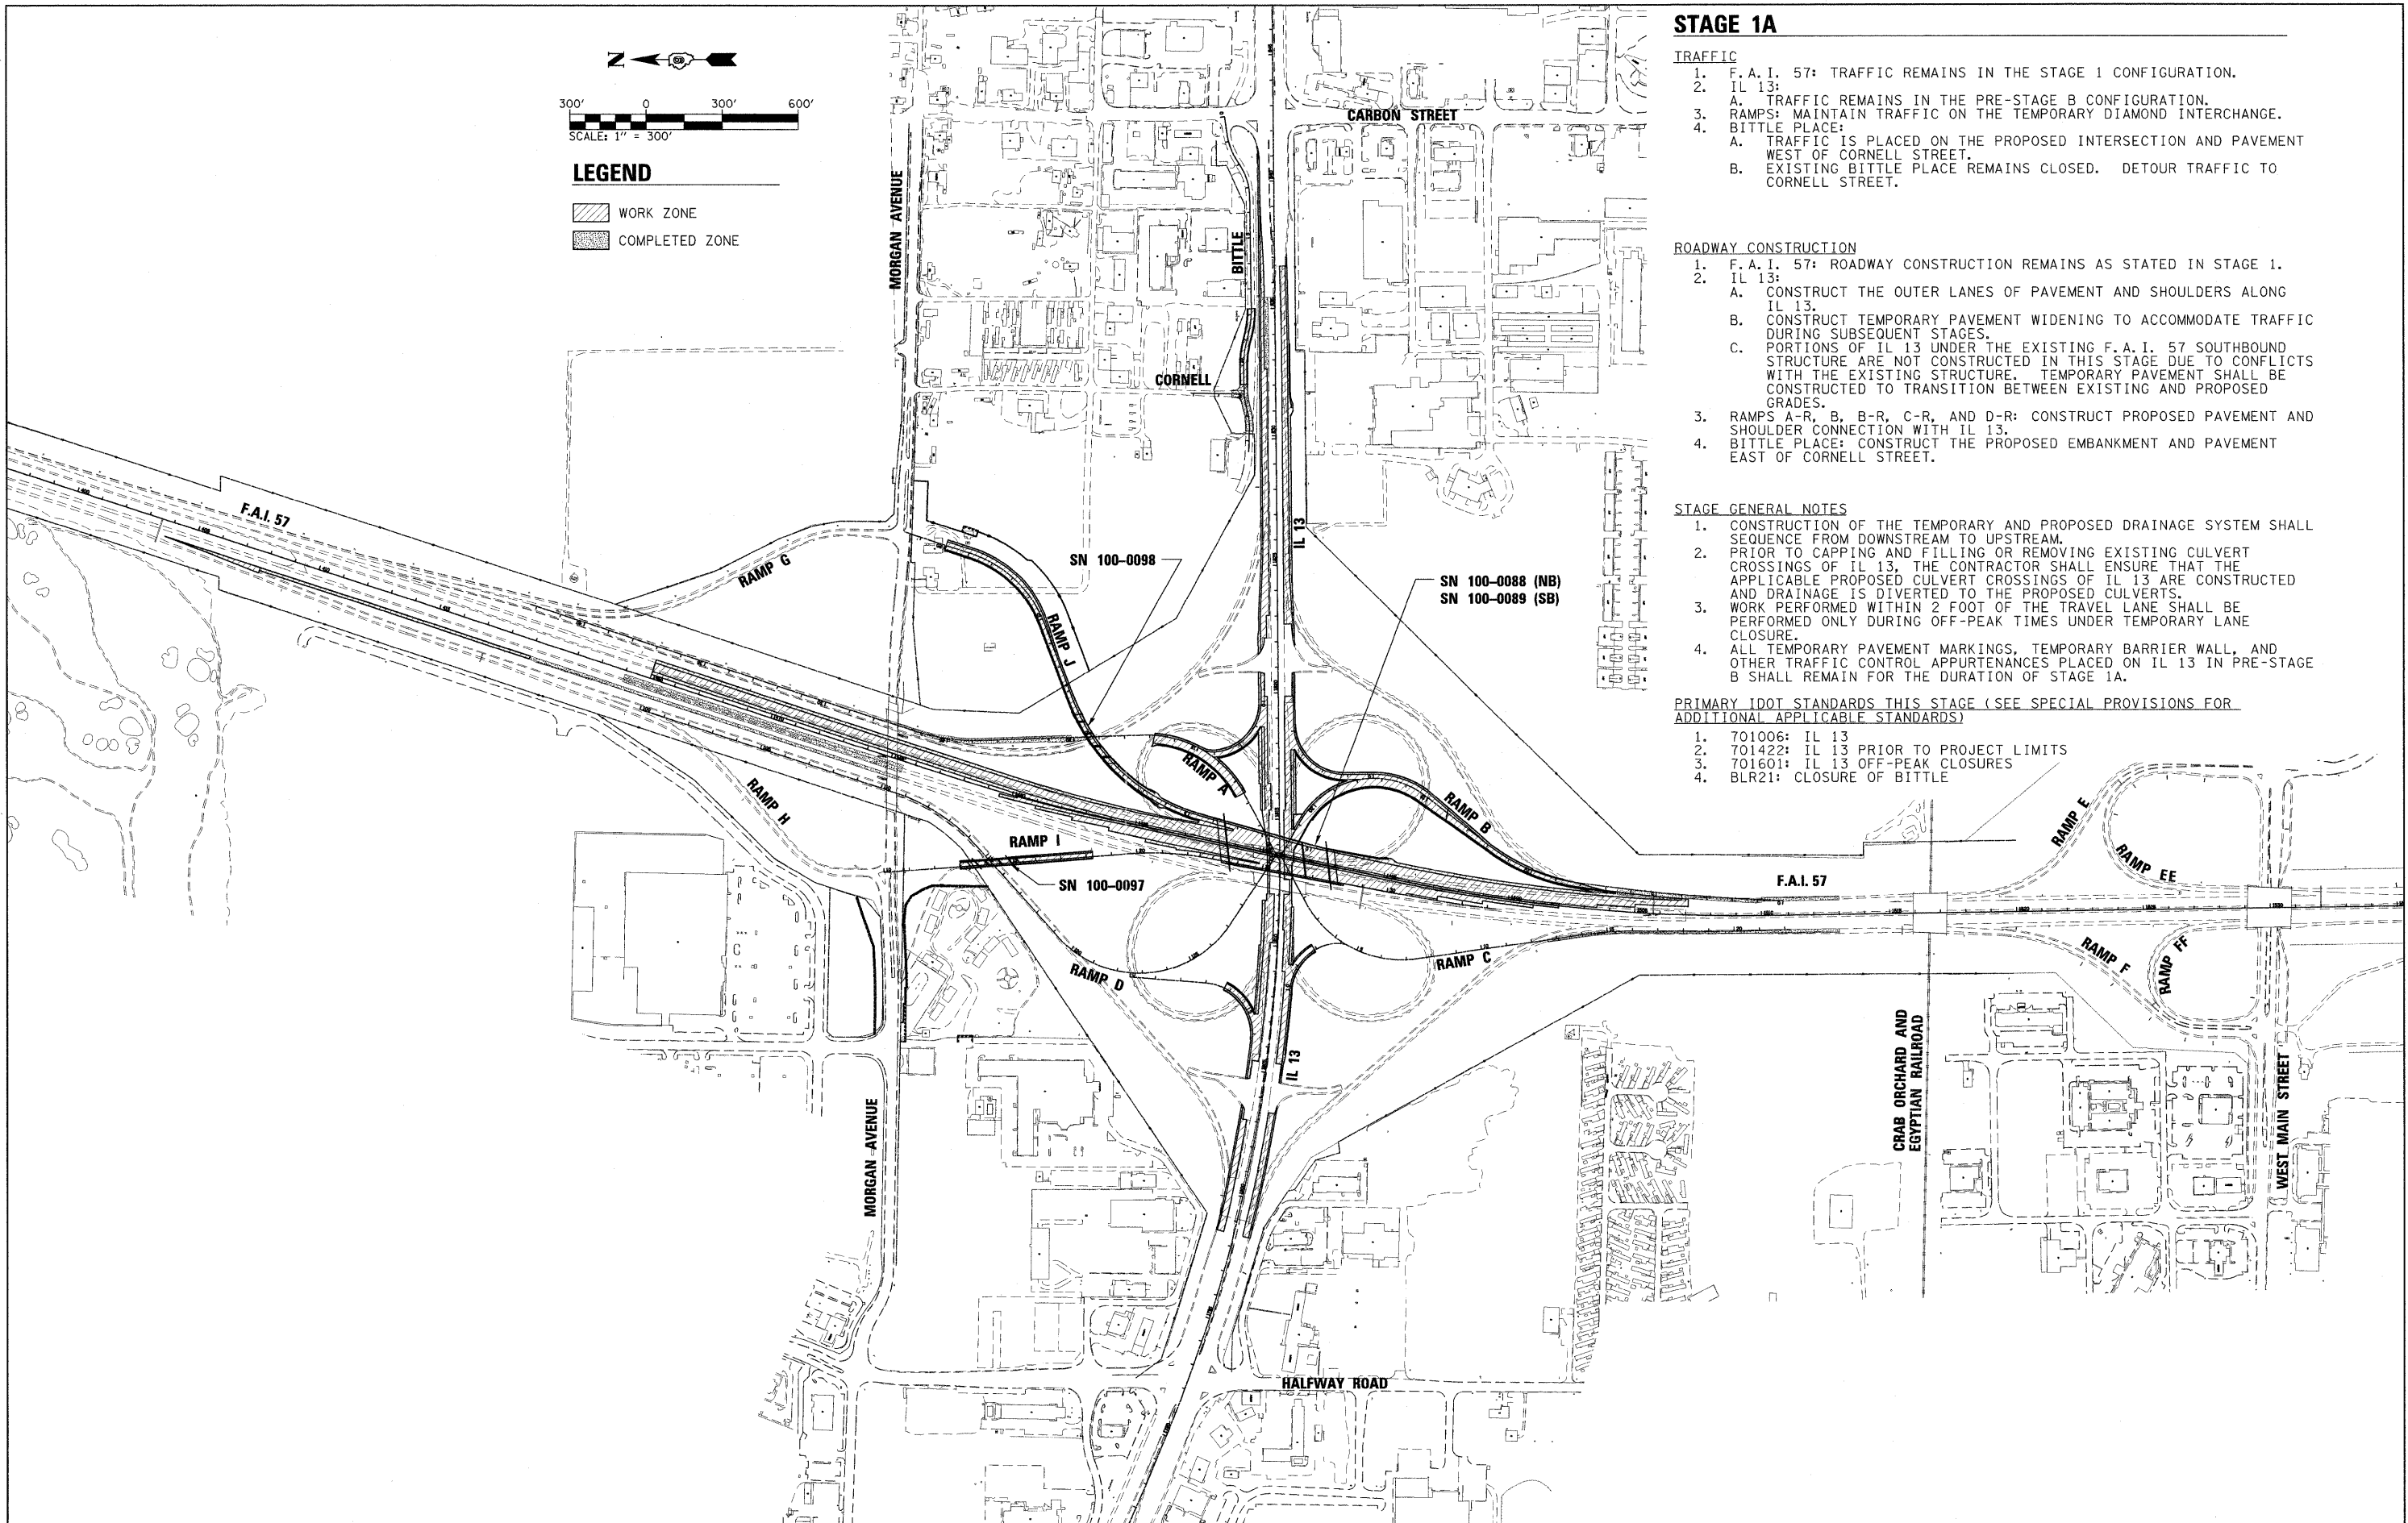

STAGE 1A

TRAFFIC

1. F.A.I. 57: TRAFFIC REMAINS IN THE STAGE 1 CONFIGURATION.
2. IL 13:
 - A. TRAFFIC REMAINS IN THE PRE-STAGE B CONFIGURATION.
3. RAMP: MAINTAIN TRAFFIC ON THE TEMPORARY DIAMOND INTERCHANGE.
4. BITTLE PLACE:
 - A. TRAFFIC IS PLACED ON THE PROPOSED INTERSECTION AND PAVEMENT WEST OF CORNELL STREET.
 - B. EXISTING BITTLE PLACE REMAINS CLOSED. DETOUR TRAFFIC TO CORNELL STREET.

ROADWAY CONSTRUCTION

1. F.A.I. 57: ROADWAY CONSTRUCTION REMAINS AS STATED IN STAGE 1.
2. IL 13:
 - A. CONSTRUCT THE OUTER LANES OF PAVEMENT AND SHOULDERS ALONG IL 13.
 - B. CONSTRUCT TEMPORARY PAVEMENT WIDENING TO ACCOMMODATE TRAFFIC DURING SUBSEQUENT STAGES.
 - C. PORTIONS OF IL 13 UNDER THE EXISTING F.A.I. 57 SOUTHBOUND STRUCTURE ARE NOT CONSTRUCTED IN THIS STAGE DUE TO CONFLICTS WITH THE EXISTING STRUCTURE. TEMPORARY PAVEMENT SHALL BE CONSTRUCTED TO TRANSITION BETWEEN EXISTING AND PROPOSED GRADES.
3. RAMP A-R, B, B-R, C-R, AND D-R: CONSTRUCT PROPOSED PAVEMENT AND SHOULDER CONNECTION WITH IL 13.
4. BITTLE PLACE: CONSTRUCT THE PROPOSED EMBANKMENT AND PAVEMENT EAST OF CORNELL STREET.

STAGE GENERAL NOTES

1. CONSTRUCTION OF THE TEMPORARY AND PROPOSED DRAINAGE SYSTEM SHALL SEQUENCE FROM DOWNSTREAM TO UPSTREAM.
2. PRIOR TO CAPPING AND FILLING OR REMOVING EXISTING CULVERT CROSSINGS OF IL 13, THE CONTRACTOR SHALL ENSURE THAT THE APPLICABLE PROPOSED CULVERT CROSSINGS OF IL 13 ARE CONSTRUCTED AND DRAINAGE IS DIVERTED TO THE PROPOSED CULVERTS.
3. WORK PERFORMED WITHIN 2 FOOT OF THE TRAVEL LANE SHALL BE PERFORMED ONLY DURING OFF-PEAK TIMES UNDER TEMPORARY LANE CLOSURE.
4. ALL TEMPORARY PAVEMENT MARKINGS, TEMPORARY BARRIER WALL, AND OTHER TRAFFIC CONTROL APPURTENANCES PLACED ON IL 13 IN PRE-STAGE B SHALL REMAIN FOR THE DURATION OF STAGE 1A.

PRIMARY IDOT STANDARDS THIS STAGE (SEE SPECIAL PROVISIONS FOR ADDITIONAL APPLICABLE STANDARDS)

1. 701006: IL 13
2. 701422: IL 13 PRIOR TO PROJECT LIMITS
3. 701601: IL 13 OFF-PEAK CLOSURES
4. BLR21: CLOSURE OF BITTLE

FILE NAME = ...D978182-sht-staging1A-Sequence.dgn	USER NAME = Brad Downan	DESIGNED - MJW	REVISD -
		DRAWN - MJW	REVISD -
		CHECKED - BJD	REVISD -
		DATE - 10/07/11	REVISD -

**STATE OF ILLINOIS
DEPARTMENT OF TRANSPORTATION**

**MAINTENANCE OF TRAFFIC
CONSTRUCTION SEQUENCE: STAGE 1A**

SCALE: 1" = 300' SHEET NO. OF SHEETS STA. TO STA.

F.A. RTE.	SECTION	COUNTY	TOTAL SHEETS	SHEET NO.
• (X1-6-2)HBK-2, HB-1,2; (X1-1R-1		WILLIAMSON	968	207
• F.A.I. 57 AND F.A.P. 331				CONTRACT NO. 78182
ILLINOIS FED. AID PROJECT				