
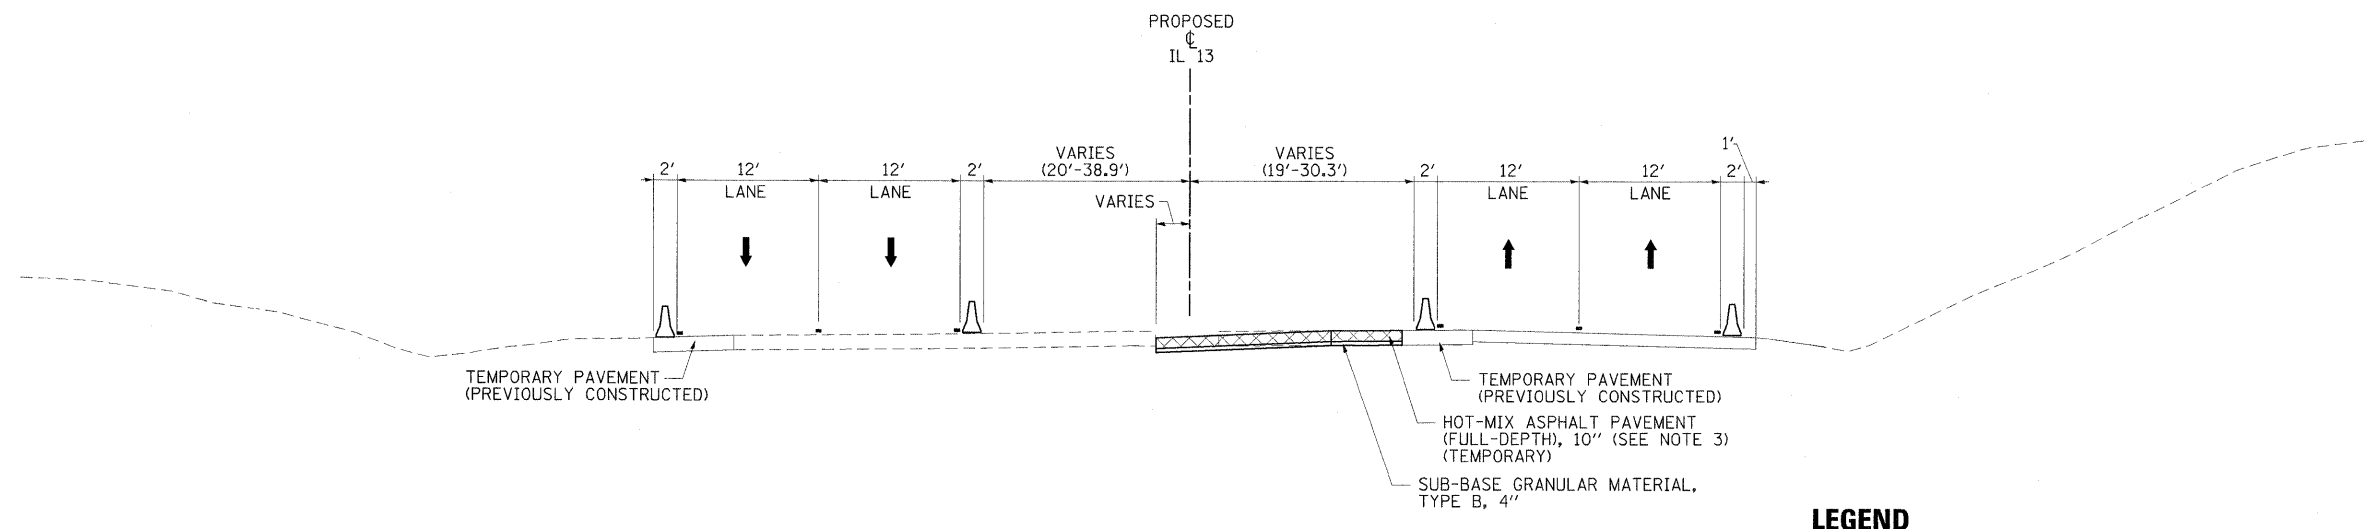


- NOTES:**
- INTERSECTION OMISSION FROM STA. 1803+50.00 TO STA. 1805+50.00
  - WESTBOUND WORKZONE OMISSION FROM STA. 1810+12.86 TO STA. 1815+36.35  
 EASTBOUND WORKZONE OMISSION FROM STA. 1811+54.57 TO STA. 1815+34.98
  - SEE SHEET 3 FOR TEMPORARY PAVEMENT HOT-MIX ASPHALT MIXTURE REQUIREMENTS.

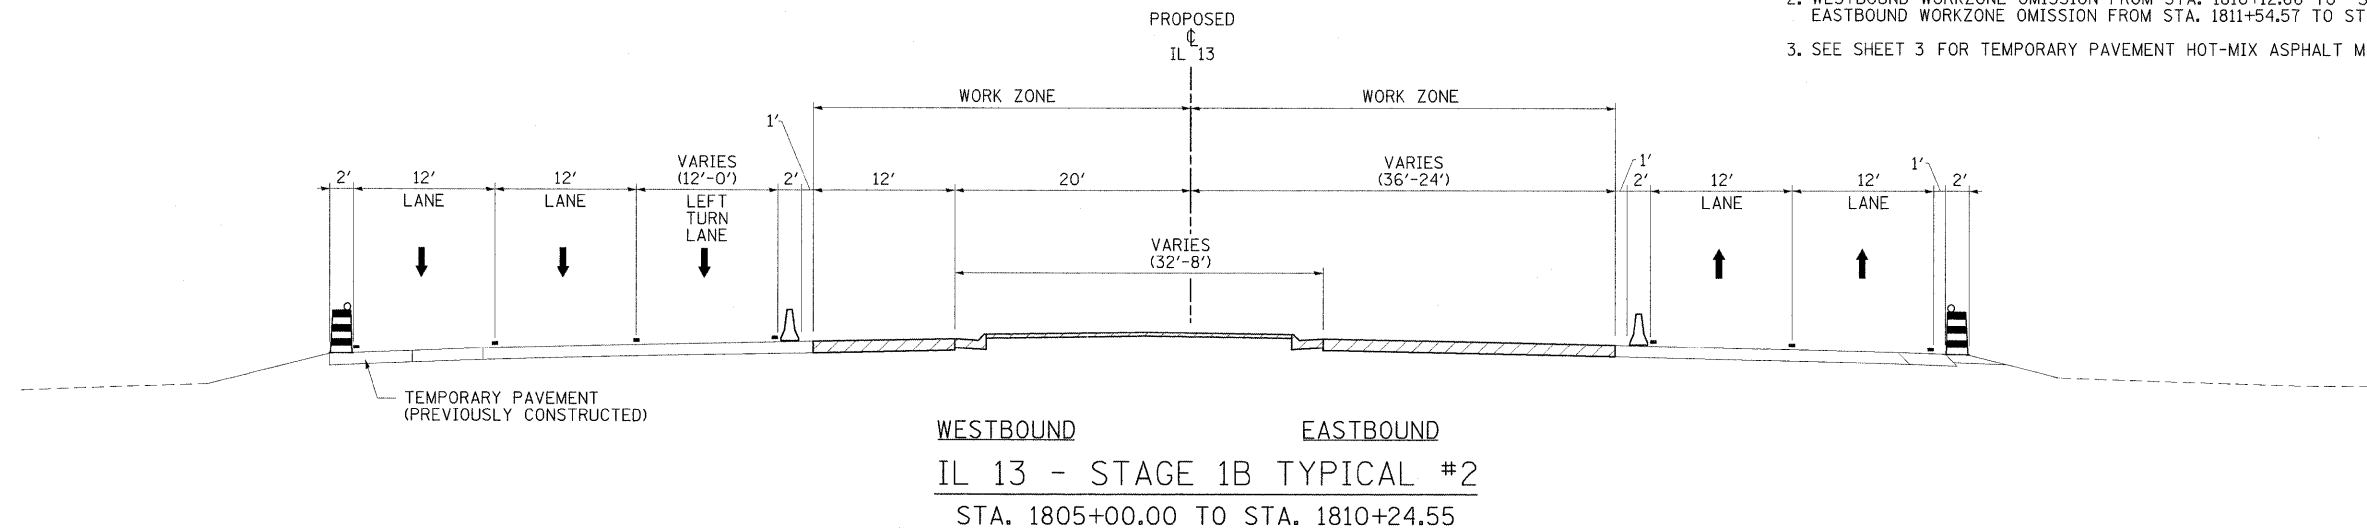

**LEGEND**

	TEMPORARY BARRIER WALL		DRUM WITH STEADY BURNING LIGHT
	DIRECTION OF TRAFFIC		TYPE II BARRICADE WITH STEADY BURNING LIGHT
	WORK ZONE		VERTICAL PANEL, POST MOUNTED
	TEMPORARY PAVEMENT (CONSTRUCTED IN THIS STAGE)		

FILE NAME =	USER NAME = Brad Downen	DESIGNED - JMS	REVISED -	<b>STATE OF ILLINOIS DEPARTMENT OF TRANSPORTATION</b>	<b>MAINTENANCE OF TRAFFIC TYPICAL SECTIONS - IL 13 STAGE 1B</b>				F.A. RTE.	SECTION	COUNTY	TOTAL SHEETS	SHEET NO.
...D978182-shr-staging1B-IL13.TYP.001.dgn		DRAWN - MJW	REVISED -		SCALE:	SHEET NO.	OF	SHEETS	STA.	TO STA.	WILLIAMSON	968	219
		CHECKED - BJD	REVISED -								ILLINOIS FED. AID PROJECT		
		DATE - 10/07/11	REVISED -								CONTRACT NO. 78182		