
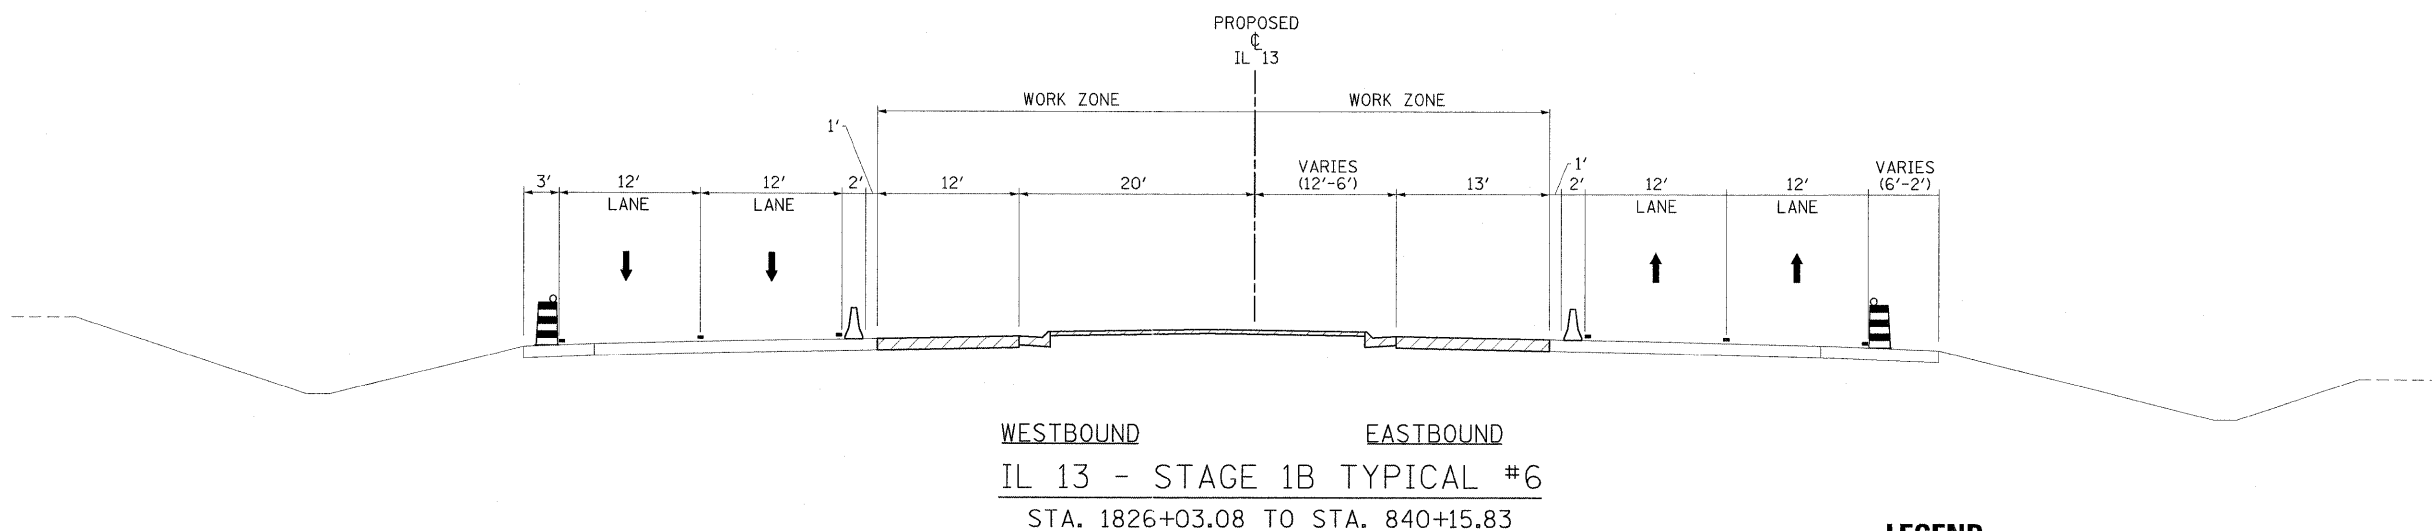


NOTES:  
 • INTERSECTION OMISSION FROM STA. 1819+67.24 TO STA. 1821+50.00

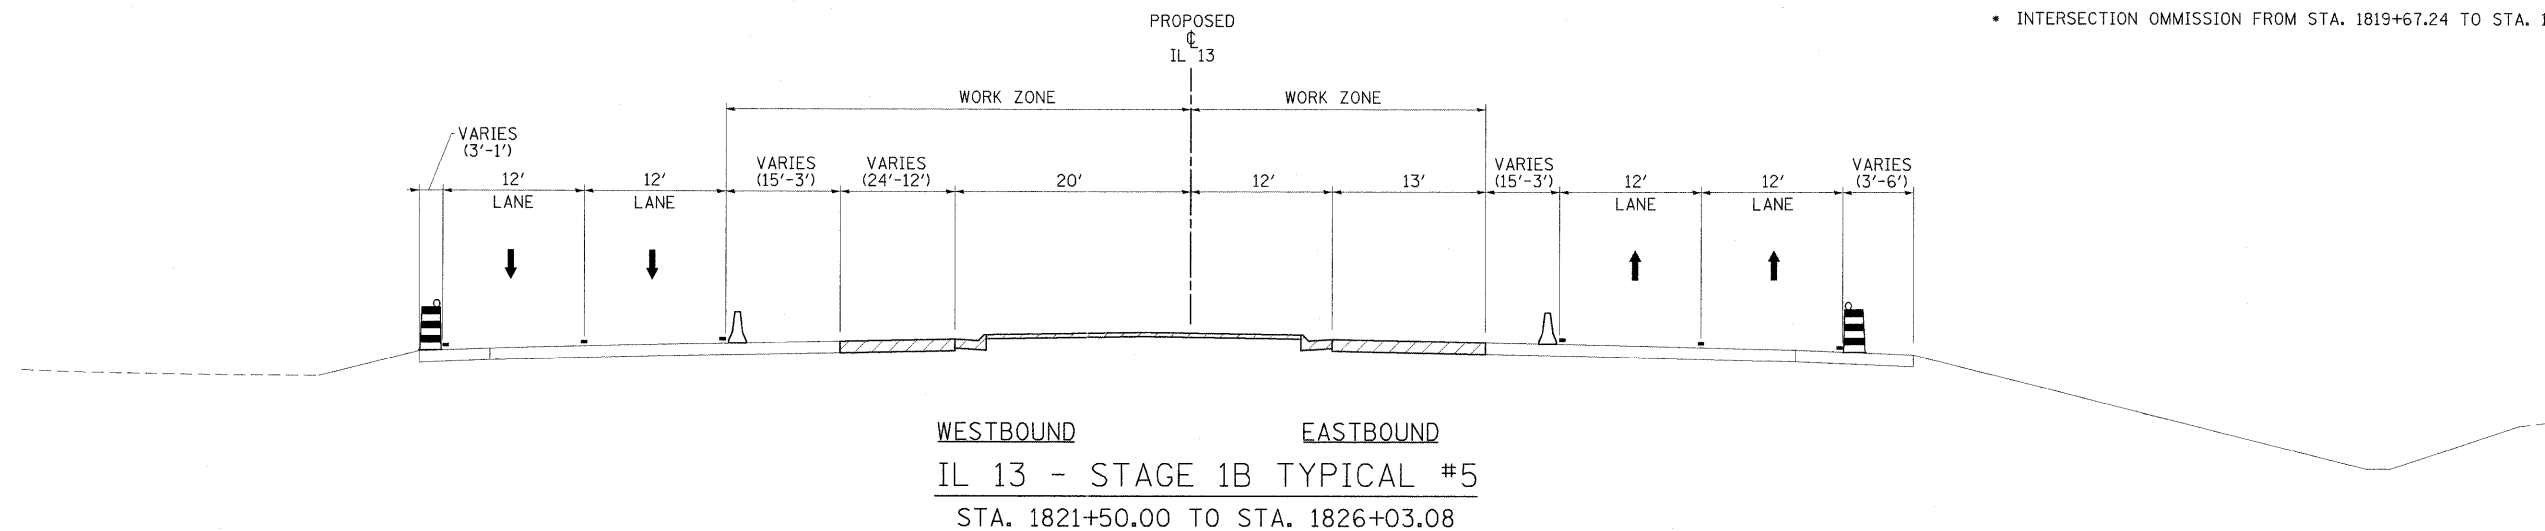

**LEGEND**

|  |  |  |   |
|--|--|--|---|
|  | TEMPORARY BARRIER WALL                         |  | DRUM WITH STEADY BURNING LIGHT              |
|  | DIRECTION OF TRAFFIC                           |  | TYPE II BARRICADE WITH STEADY BURNING LIGHT |
|  | WORK ZONE                                      |  | VERTICAL PANEL, POST MOUNTED                |
|  | TEMPORARY PAVEMENT (CONSTRUCTED IN THIS STAGE) |  |   |

|   |                         |                 |           |   |   |           |                                 |              |                           |                    |
|---|-------------------------|-----------------|-----------|---|---|-----------|---------------------------------|--------------|---------------------------|--------------------|
| FILE NAME =<br>...D978182-sh-t-stagingIB-IL13.TYP_002.dgn | USER NAME = Brad Downen | DESIGNED - JMS  | REVISED - | <b>STATE OF ILLINOIS<br/>DEPARTMENT OF TRANSPORTATION</b> | <b>MAINTENANCE OF TRAFFIC TYPICAL SECTIONS - IL 13<br/>STAGE 1B</b> | F.A. RTE. | SECTION                         | COUNTY       | TOTAL SHEETS              | SHEET NO.          |
|   |                         | DRAWN - MJW     | REVISED - |   |   | *         | (X1-6-2)HBK-2, HB-1,2; (IX-1R-1 | WILLIAMSON   | 968                       | 220                |
|   |                         | CHECKED - BJD   | REVISED - |   |   |           | * F.A.I. 57 AND F.A.P. 331      |              |                           | CONTRACT NO. 78182 |
|   |                         | DATE - 10/07/11 | REVISED - |   |   | SCALE:    | SHEET NO. OF SHEETS             | STA. TO STA. | ILLINOIS FED. AID PROJECT |                    |