


**LEGEND**

▨ WORK ZONE

▩ COMPLETED ZONE

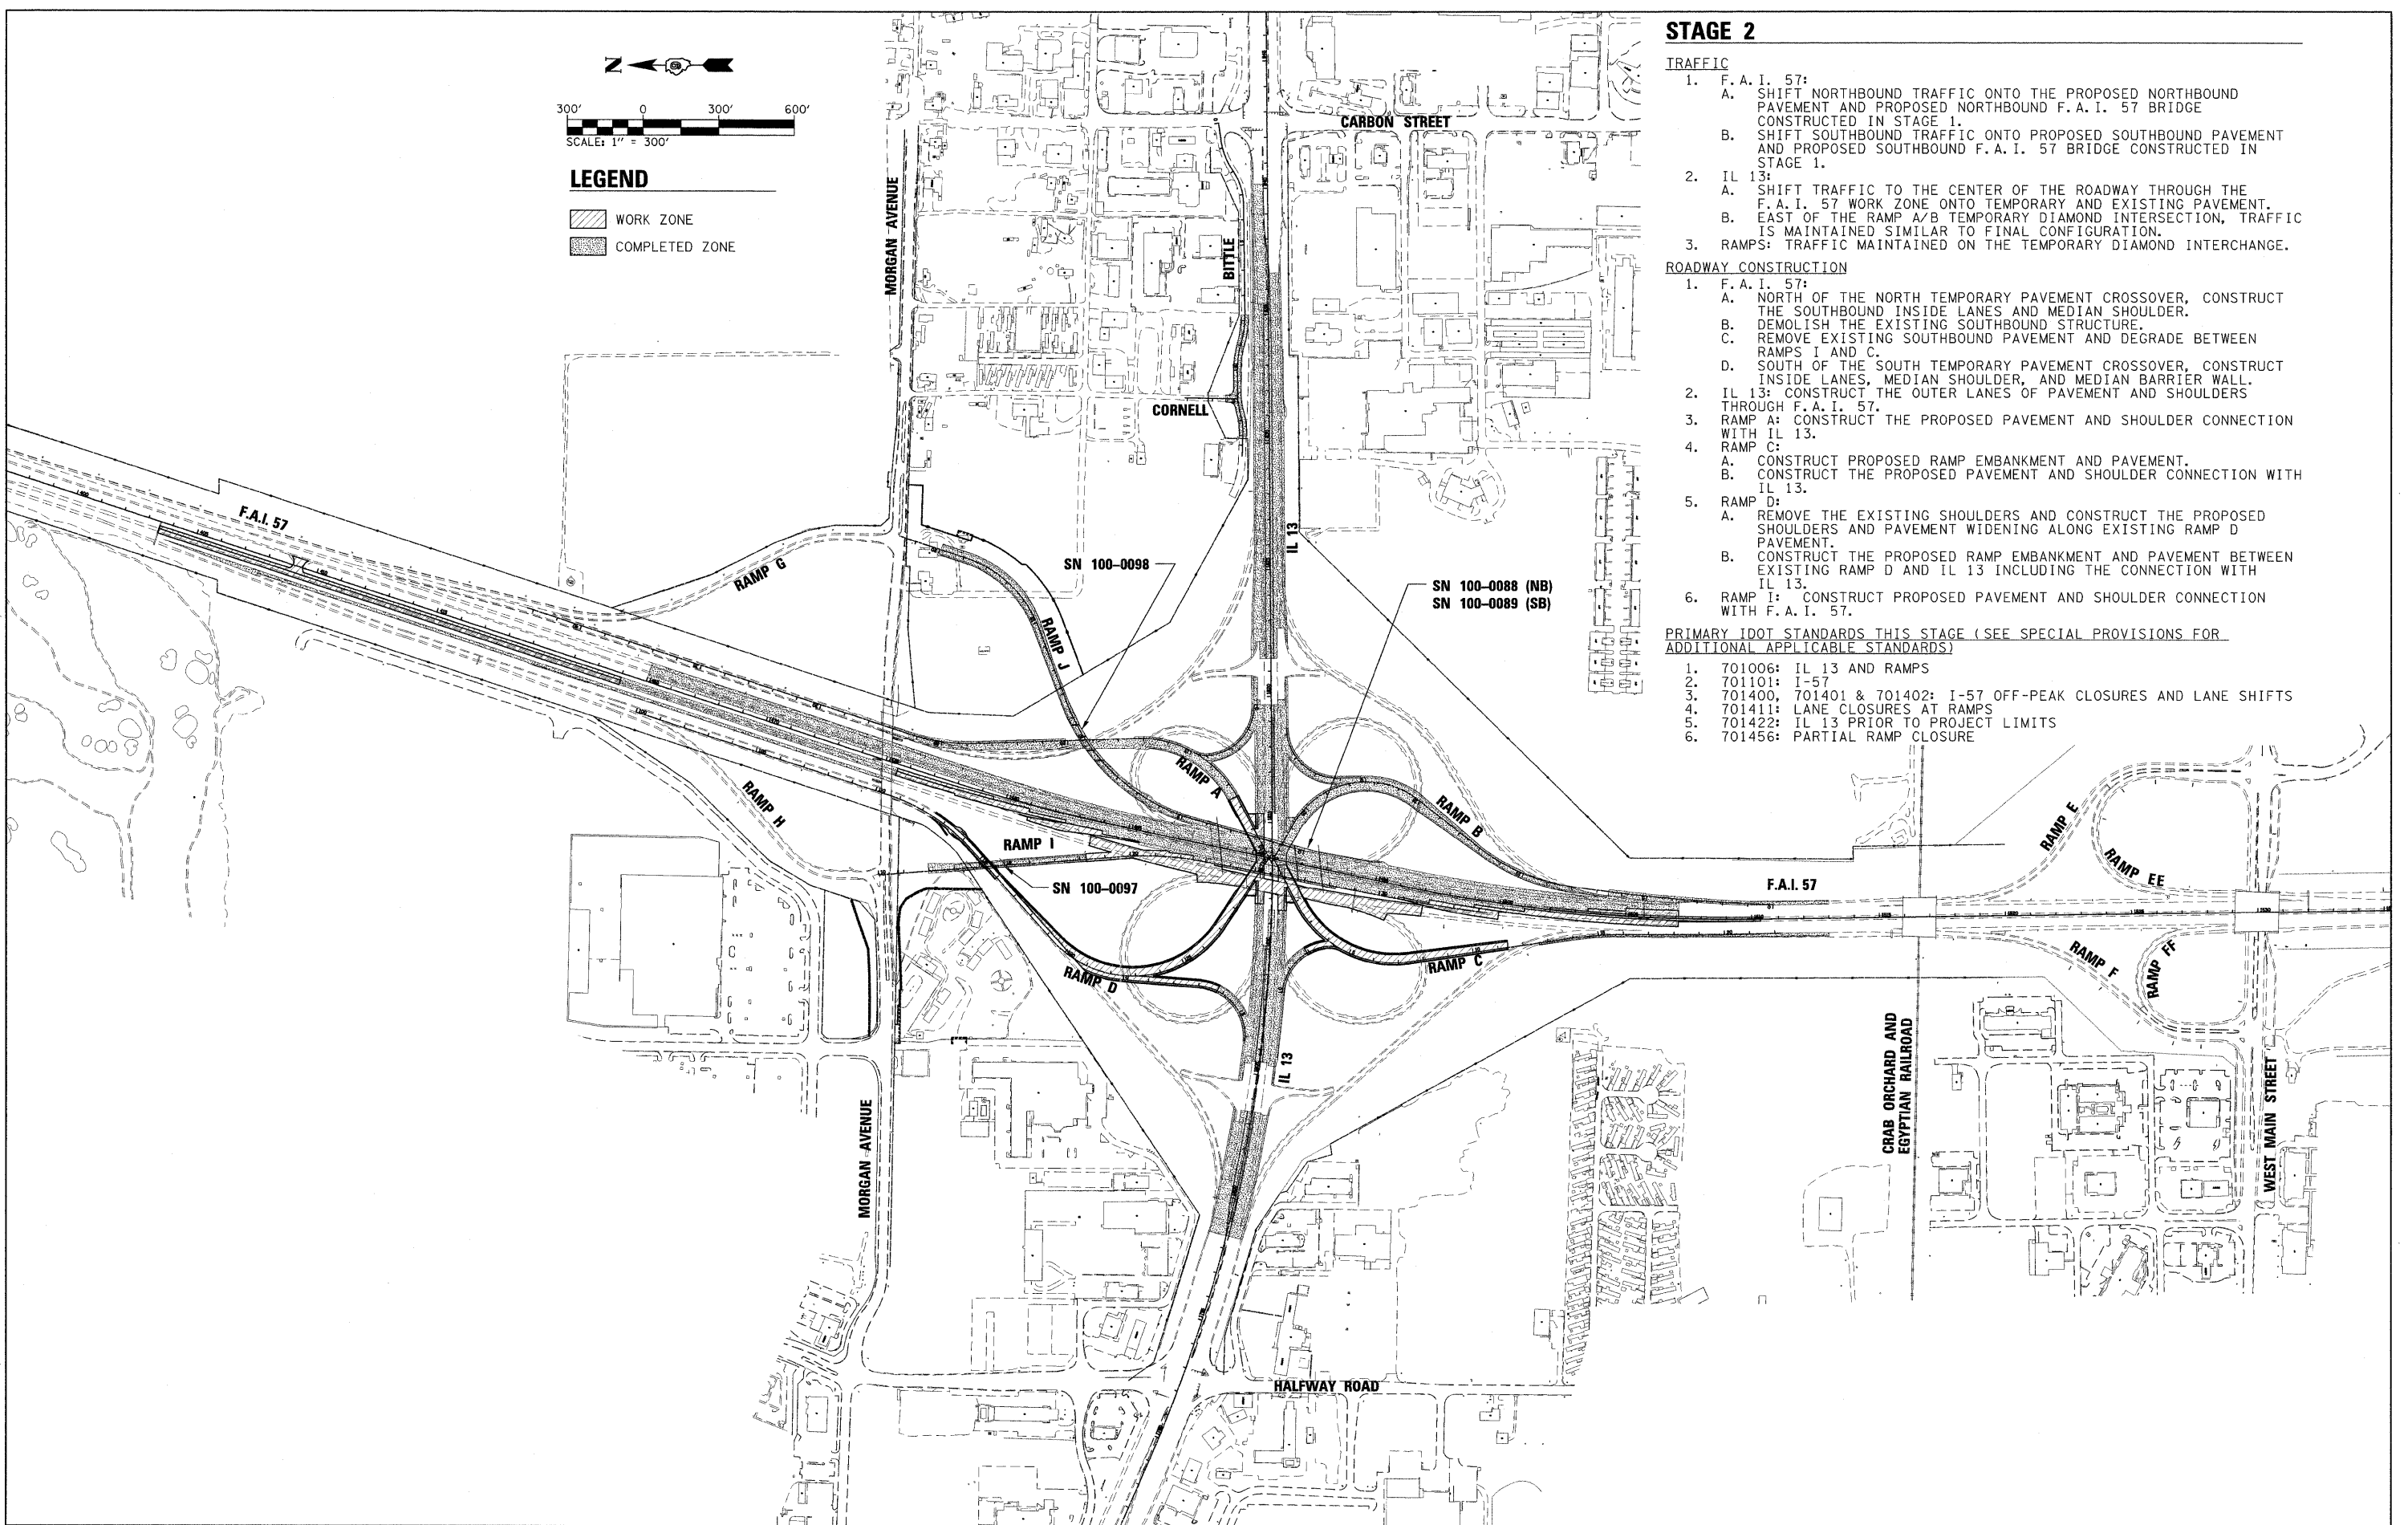

**STAGE 2**

**TRAFFIC**

1. F.A.I. 57:
  - A. SHIFT NORTHBOUND TRAFFIC ONTO THE PROPOSED NORTHBOUND PAVEMENT AND PROPOSED NORTHBOUND F.A.I. 57 BRIDGE CONSTRUCTED IN STAGE 1.
  - B. SHIFT SOUTHBOUND TRAFFIC ONTO PROPOSED SOUTHBOUND PAVEMENT AND PROPOSED SOUTHBOUND F.A.I. 57 BRIDGE CONSTRUCTED IN STAGE 1.
2. IL 13:
  - A. SHIFT TRAFFIC TO THE CENTER OF THE ROADWAY THROUGH THE F.A.I. 57 WORK ZONE ONTO TEMPORARY AND EXISTING PAVEMENT.
  - B. EAST OF THE RAMP A/B TEMPORARY DIAMOND INTERSECTION, TRAFFIC IS MAINTAINED SIMILAR TO FINAL CONFIGURATION.
3. RAMPS: TRAFFIC MAINTAINED ON THE TEMPORARY DIAMOND INTERCHANGE.

**ROADWAY CONSTRUCTION**

1. F.A.I. 57:
  - A. NORTH OF THE NORTH TEMPORARY PAVEMENT CROSSOVER, CONSTRUCT THE SOUTHBOUND INSIDE LANES AND MEDIAN SHOULDER.
  - B. DEMOLISH THE EXISTING SOUTHBOUND STRUCTURE.
  - C. REMOVE EXISTING SOUTHBOUND PAVEMENT AND DEGRADE BETWEEN RAMPS I AND C.
  - D. SOUTH OF THE SOUTH TEMPORARY PAVEMENT CROSSOVER, CONSTRUCT INSIDE LANES, MEDIAN SHOULDER, AND MEDIAN BARRIER WALL.
2. IL 13: CONSTRUCT THE OUTER LANES OF PAVEMENT AND SHOULDERS THROUGH F.A.I. 57.
3. RAMP A: CONSTRUCT THE PROPOSED PAVEMENT AND SHOULDER CONNECTION WITH IL 13.
4. RAMP C:
  - A. CONSTRUCT PROPOSED RAMP EMBANKMENT AND PAVEMENT.
  - B. CONSTRUCT THE PROPOSED PAVEMENT AND SHOULDER CONNECTION WITH IL 13.
5. RAMP D:
  - A. REMOVE THE EXISTING SHOULDERS AND CONSTRUCT THE PROPOSED SHOULDERS AND PAVEMENT WIDENING ALONG EXISTING RAMP D PAVEMENT.
  - B. CONSTRUCT THE PROPOSED RAMP EMBANKMENT AND PAVEMENT BETWEEN EXISTING RAMP D AND IL 13 INCLUDING THE CONNECTION WITH IL 13.
6. RAMP I: CONSTRUCT PROPOSED PAVEMENT AND SHOULDER CONNECTION WITH F.A.I. 57.

**PRIMARY IDOT STANDARDS THIS STAGE (SEE SPECIAL PROVISIONS FOR ADDITIONAL APPLICABLE STANDARDS)**

1. 701006: IL 13 AND RAMPS
2. 701101: I-57
3. 701400, 701401 & 701402: I-57 OFF-PEAK CLOSURES AND LANE SHIFTS
4. 701411: LANE CLOSURES AT RAMPS
5. 701422: IL 13 PRIOR TO PROJECT LIMITS
6. 701456: PARTIAL RAMP CLOSURE

FILE NAME = ...D978182-sht-staging2-Sequence.dgn	USER NAME = Brad Downen	DESIGNED - MJW	REVISED -	<b>STATE OF ILLINOIS DEPARTMENT OF TRANSPORTATION</b>	<b>MAINTENANCE OF TRAFFIC CONSTRUCTION SEQUENCE: STAGE 2</b>			F.A. RTE.	SECTION	COUNTY	TOTAL SHEETS	SHEET NO.
	PLOT SCALE = 300.0000' / IN.	CHECKED - BJD	REVISED -		SCALE: 1" = 300'	SHEET NO.	OF	SHEETS	STA.	TO STA.	968	228
	PLOT DATE = 10/12/2011	DATE - 10/07/11	REVISED -					F.A.I. 57 AND F.A.P. 331		CONTRACT NO. 78182		ILLINOIS FED. AID PROJECT