



 

 


 



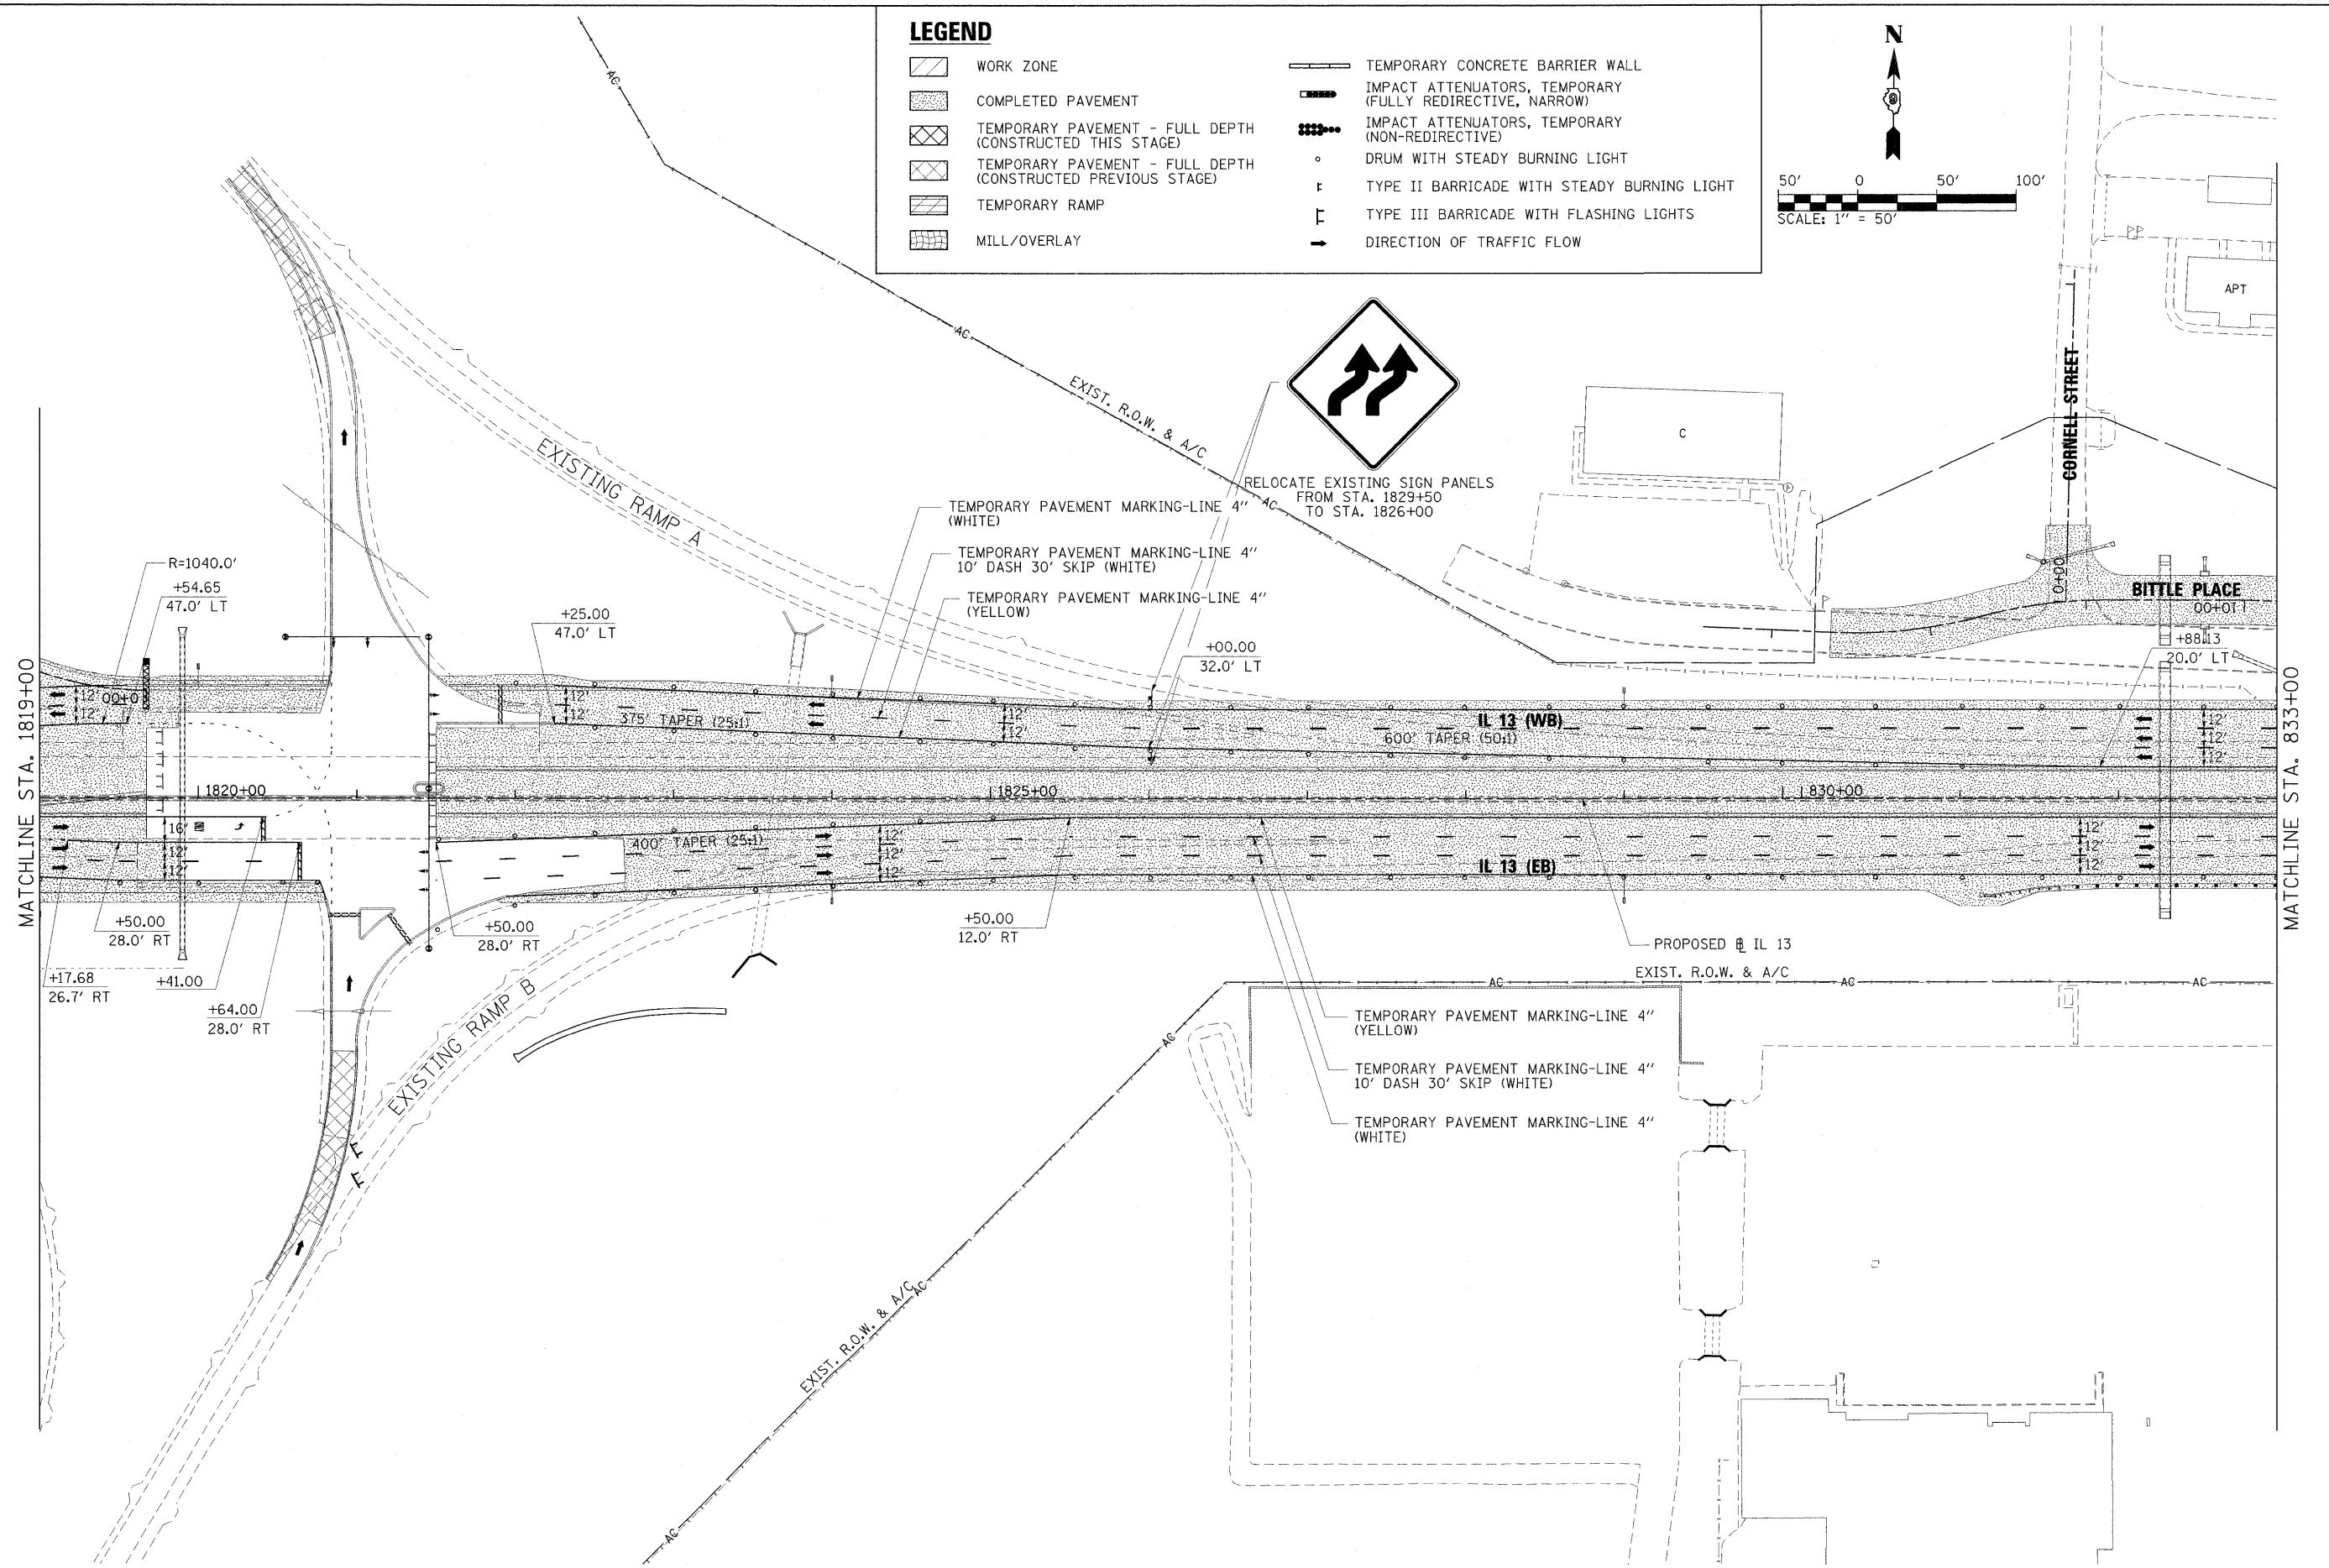
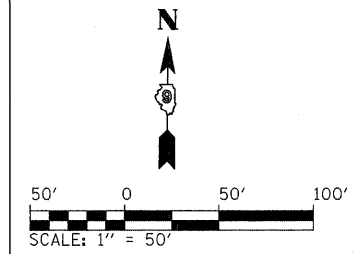


**LEGEND**

-  WORK ZONE
-  COMPLETED PAVEMENT
-  TEMPORARY PAVEMENT - FULL DEPTH (CONSTRUCTED THIS STAGE)
-  TEMPORARY PAVEMENT - FULL DEPTH (CONSTRUCTED PREVIOUS STAGE)
-  TEMPORARY RAMP
-  MILL/OVERLAY
-  TEMPORARY CONCRETE BARRIER WALL
-  IMPACT ATTENUATORS, TEMPORARY (FULLY REDIRECTIVE, NARROW)
-  IMPACT ATTENUATORS, TEMPORARY (NON-REDIRECTIVE)
-  DRUM WITH STEADY BURNING LIGHT
-  TYPE II BARRICADE WITH STEADY BURNING LIGHT
-  TYPE III BARRICADE WITH FLASHING LIGHTS
-  DIRECTION OF TRAFFIC FLOW

 

|   |                         |                |           |   |  |  |  |                                   |         |        |                    |           |     |
|---|-------------------------|----------------|-----------|---|--|--|--|-----------------------------------|---------|--------|--------------------|-----------|-----|
| FILE NAME =<br>...D978182-sht-staging2-IL13.003.dgn | USER NAME = Brad Downen | DESIGNED - JMS | REVISED - | <b>STATE OF ILLINOIS<br/>DEPARTMENT OF TRANSPORTATION</b> | <b>MAINTENANCE OF TRAFFIC PLAN - IL 13<br/>STAGE 2</b> |  |  | F.A. RTE.                         | SECTION | COUNTY | TOTAL SHEETS       | SHEET NO. |     |
| PLOT SCALE = 50.0000' / IN.                         |                         |                |           |   | SCALE: 1" = 50'  |  |  | * (X1-6-2)HBK-2, HB-1,2; (X1-1R-1 |         |        | WILLIAMSON         | 968       | 247 |
| PLOT DATE = 10/12/2011                              |                         |                |           |   | SHEET NO. OF SHEETS STA. 1819+00 TO STA. 833+00        |  |  | * F.A.I. 57 AND F.A.P. 331        |         |        | CONTRACT NO. 78182 |           |     |
| DATE = 10/07/11                                     |                         |                |           |   | ILLINOIS FED. AID PROJECT                              |  |  |                                   |         |        |                    |           |     |