

LEGEND

- WORK ZONE
- COMPLETED ZONE

STAGE 4

TRAFFIC


1. F.A.I. 57: TRAFFIC MAINTAINED IN FINAL CONFIGURATION.
2. IL 13: TRAFFIC MAINTAINED SIMILAR TO FINAL CONFIGURATION, EXCEPT THE INNER LANES OF TRAFFIC ARE CLOSED AT THE RAMP A/B AND C/D TEMPORARY DIAMOND INTERSECTIONS.
3. RAMPs:
 - A. CLOSE THE TEMPORARY DIAMOND INTERSECTIONS.
 - B. OPEN THE PROPOSED SINGLE POINT INTERSECTION.
 - C. TRAFFIC MAINTAINED ON PERMANENT PAVEMENT.

ROADWAY CONSTRUCTION

1. ALL SIGNAL AND LIGHTING ITEMS SHALL BE CONSTRUCTED AND OPERATIONAL PRIOR TO THE OPENING OF THE PROPOSED SINGLE POINT INTERSECTION.
2. IL 13:
 - A. COMPLETE CONSTRUCTION OF THE INSIDE LANES AND MEDIAN AT THE TEMPORARY DIAMOND INTERSECTIONS.
 - B. REMOVE TEMPORARY DIAMONDS AND GRADE INFIELDS.
3. RAMP A: REMOVE TEMPORARY PAVEMENT AND CONSTRUCT THE RIGHT SHOULDER AND GUARDRAIL OF RAMP A UNDER RAMP J.
4. RAMP B: COMPLETE CONSTRUCTION OF THE PROPOSED PAVEMENT AND SHOULDER.
5. RAMP D: REMOVE THE EXISTING RIGHT SHOULDER AND COMPLETE CONSTRUCTION OF THE PROPOSED SHOULDER AND PAVEMENT.

PRIMARY IDOT STANDARDS THIS STAGE (SEE SPECIAL PROVISIONS FOR ADDITIONAL APPLICABLE STANDARDS)

1. 701006: IL 13
2. 701411: LANE CLOSURE AT RAMPS
3. 701422: IL 13 PRIOR TO PROJECT LIMITS
4. 401456: PARTIAL RAMP CLOSURE

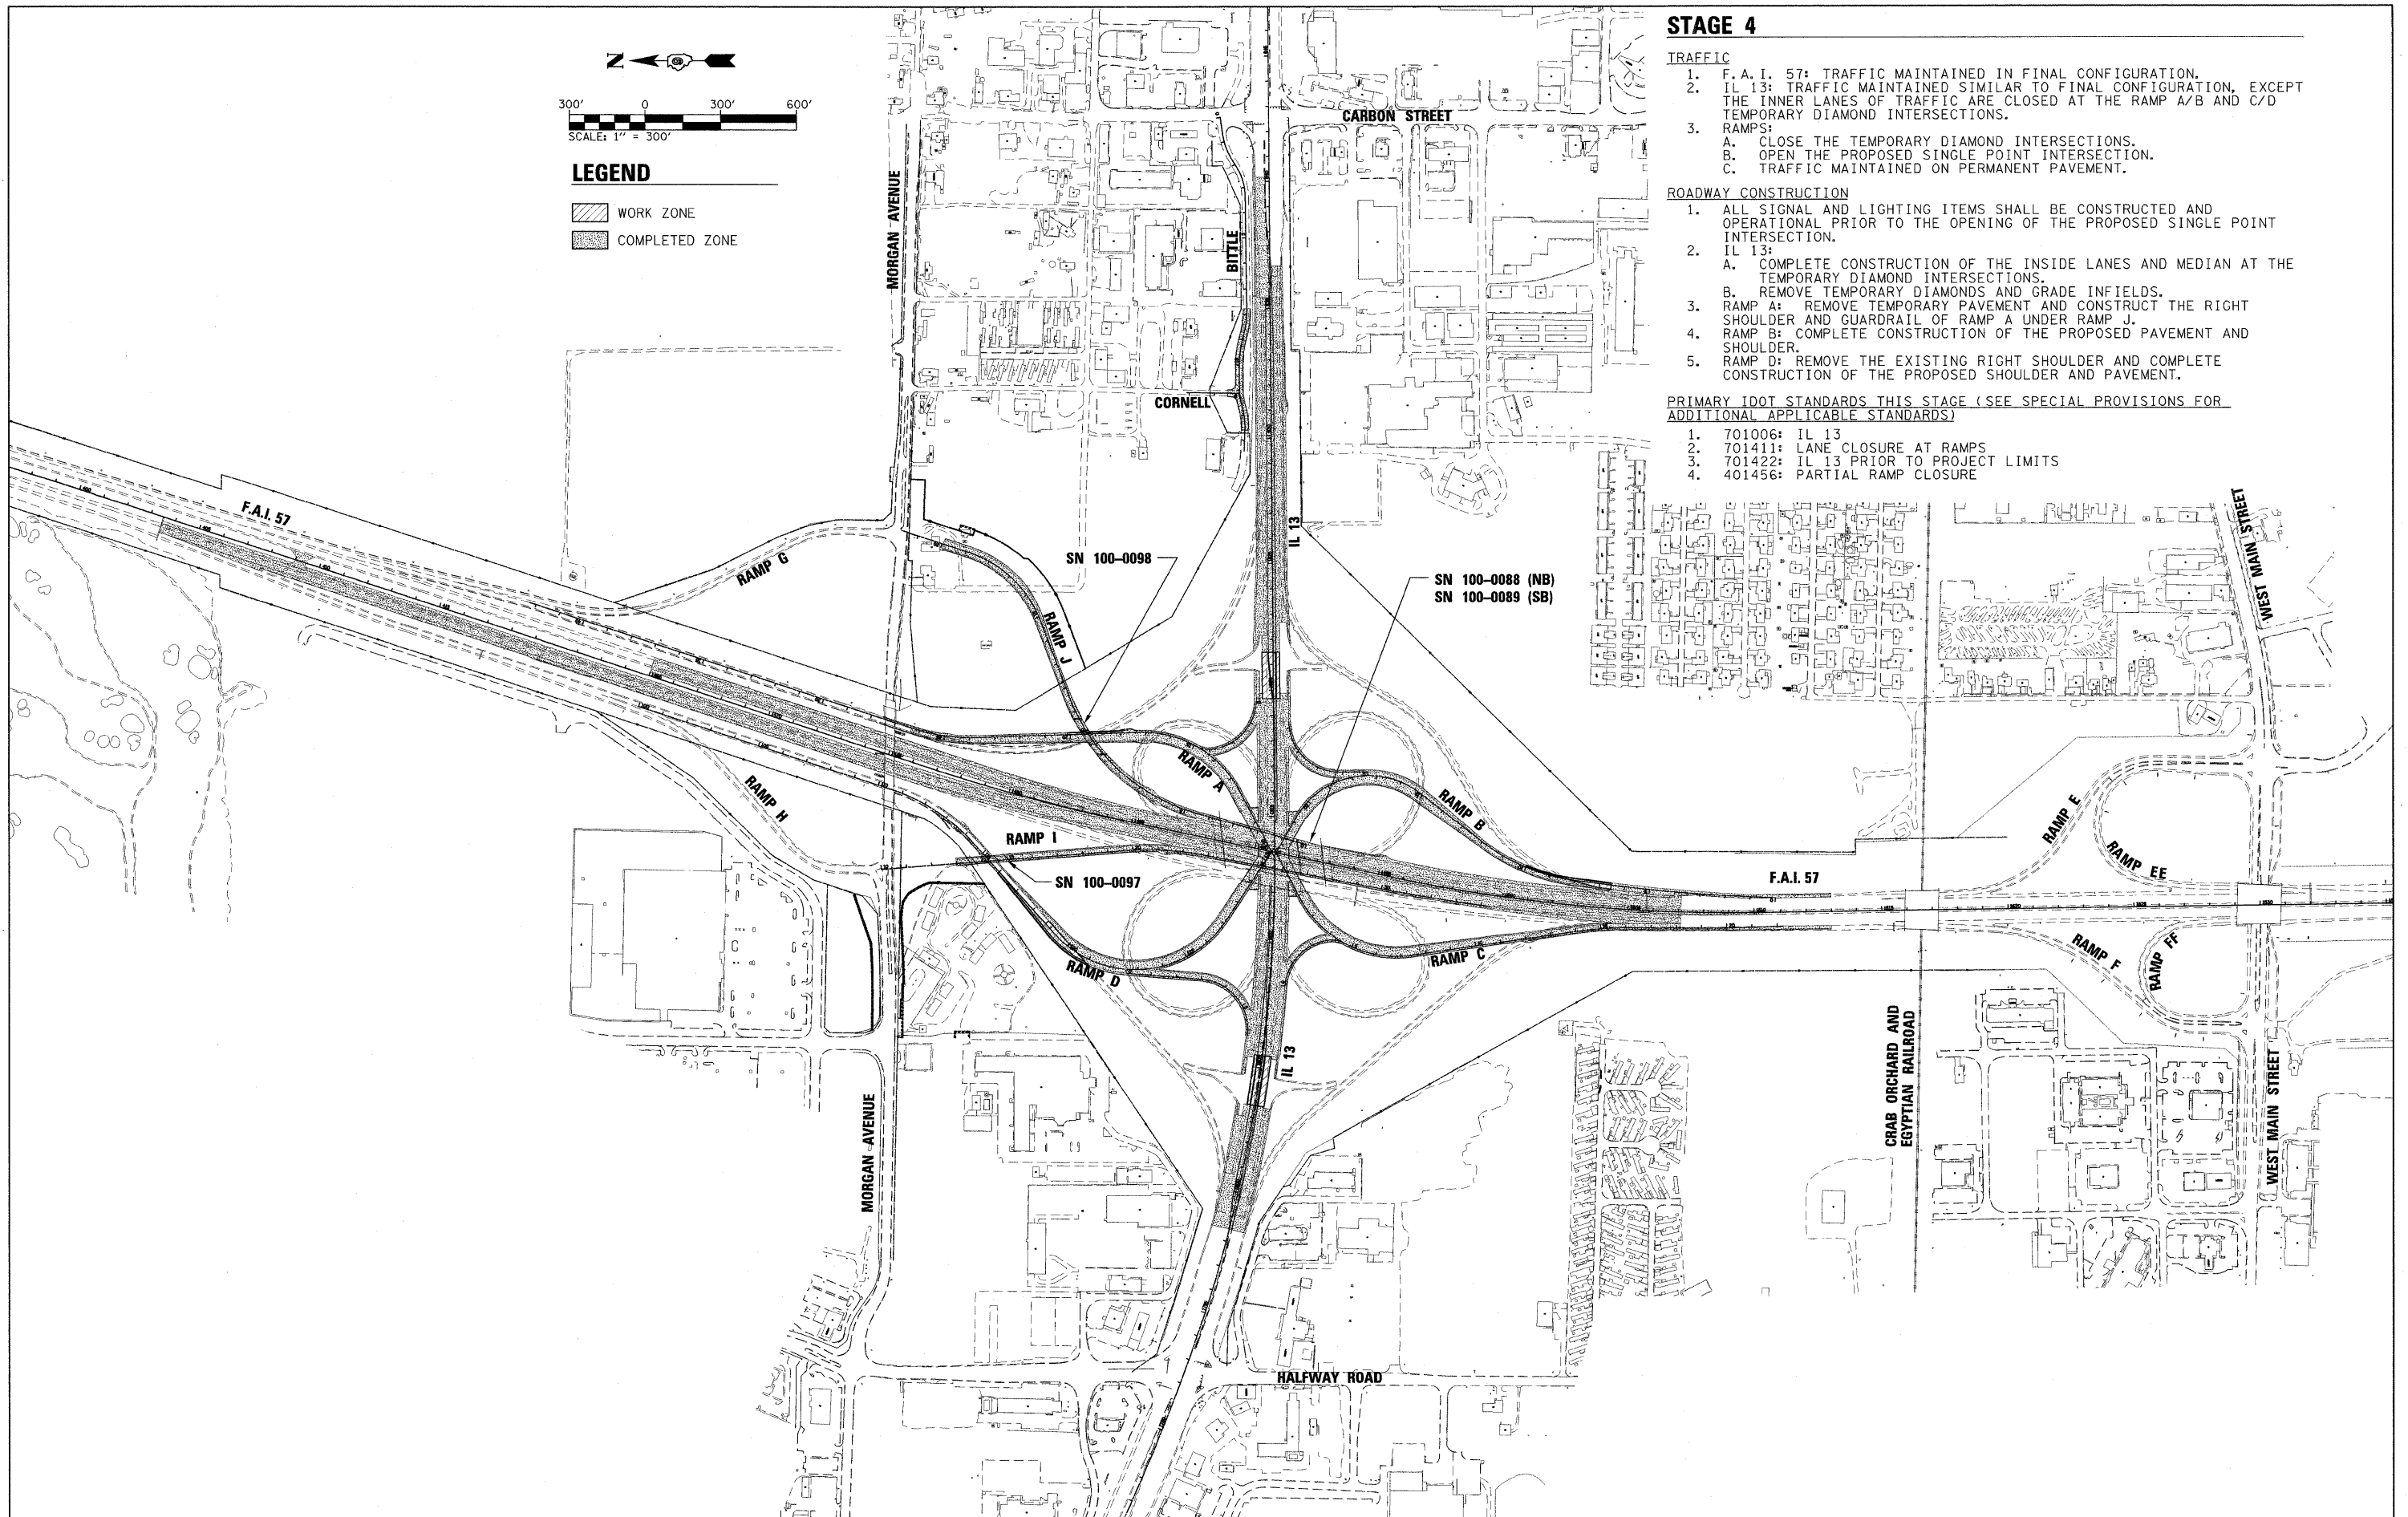

FILE NAME = ...ND978182-sh4-staging4-Sequence.dgn
 USER NAME = Brad Downen
 PLOT SCALE = 300.0000' / IN.
 PLOT DATE = 10/12/2011

DESIGNED - MJW	REVISED -
DRAWN - MJW	REVISED -
CHECKED - BJD	REVISED -
DATE - 10/07/11	REVISED -

**STATE OF ILLINOIS
DEPARTMENT OF TRANSPORTATION**

**MAINTENANCE OF TRAFFIC
CONSTRUCTION SEQUENCE: STAGE 4**

SCALE: 1" = 300' SHEET NO. OF SHEETS STA. TO STA.

F.A. RTE.	SECTION	COUNTY	TOTAL SHEETS	SHEET NO.
•	(X1-6-2)HBK-2, HB-1,2; (1X-1)R-1	WILLIAMSON	968	267
•	F.A.I. 57 AND F.A.P. 331			CONTRACT NO. 78182
ILLINOIS FED. AID PROJECT				