









 



 


**LEGEND**

-  WORK ZONE
-  COMPLETED PAVEMENT
-  TEMPORARY PAVEMENT - FULL DEPTH (CONSTRUCTED THIS STAGE)
-  TEMPORARY PAVEMENT - FULL DEPTH (CONSTRUCTED PREVIOUS STAGE)
-  TEMPORARY RAMP
-  MILL/OVERLAY
-  TEMPORARY CONCRETE BARRIER WALL
-  IMPACT ATTENUATORS, TEMPORARY (FULLY REDIRECTIVE, NARROW)
-  IMPACT ATTENUATORS, TEMPORARY (NON-REDIRECTIVE)
-  DRUM WITH STEADY BURNING LIGHT
-  TYPE II BARRICADE WITH STEADY BURNING LIGHT
-  TYPE III BARRICADE WITH FLASHING LIGHTS
-  DIRECTION OF TRAFFIC FLOW

 

**NOTES**

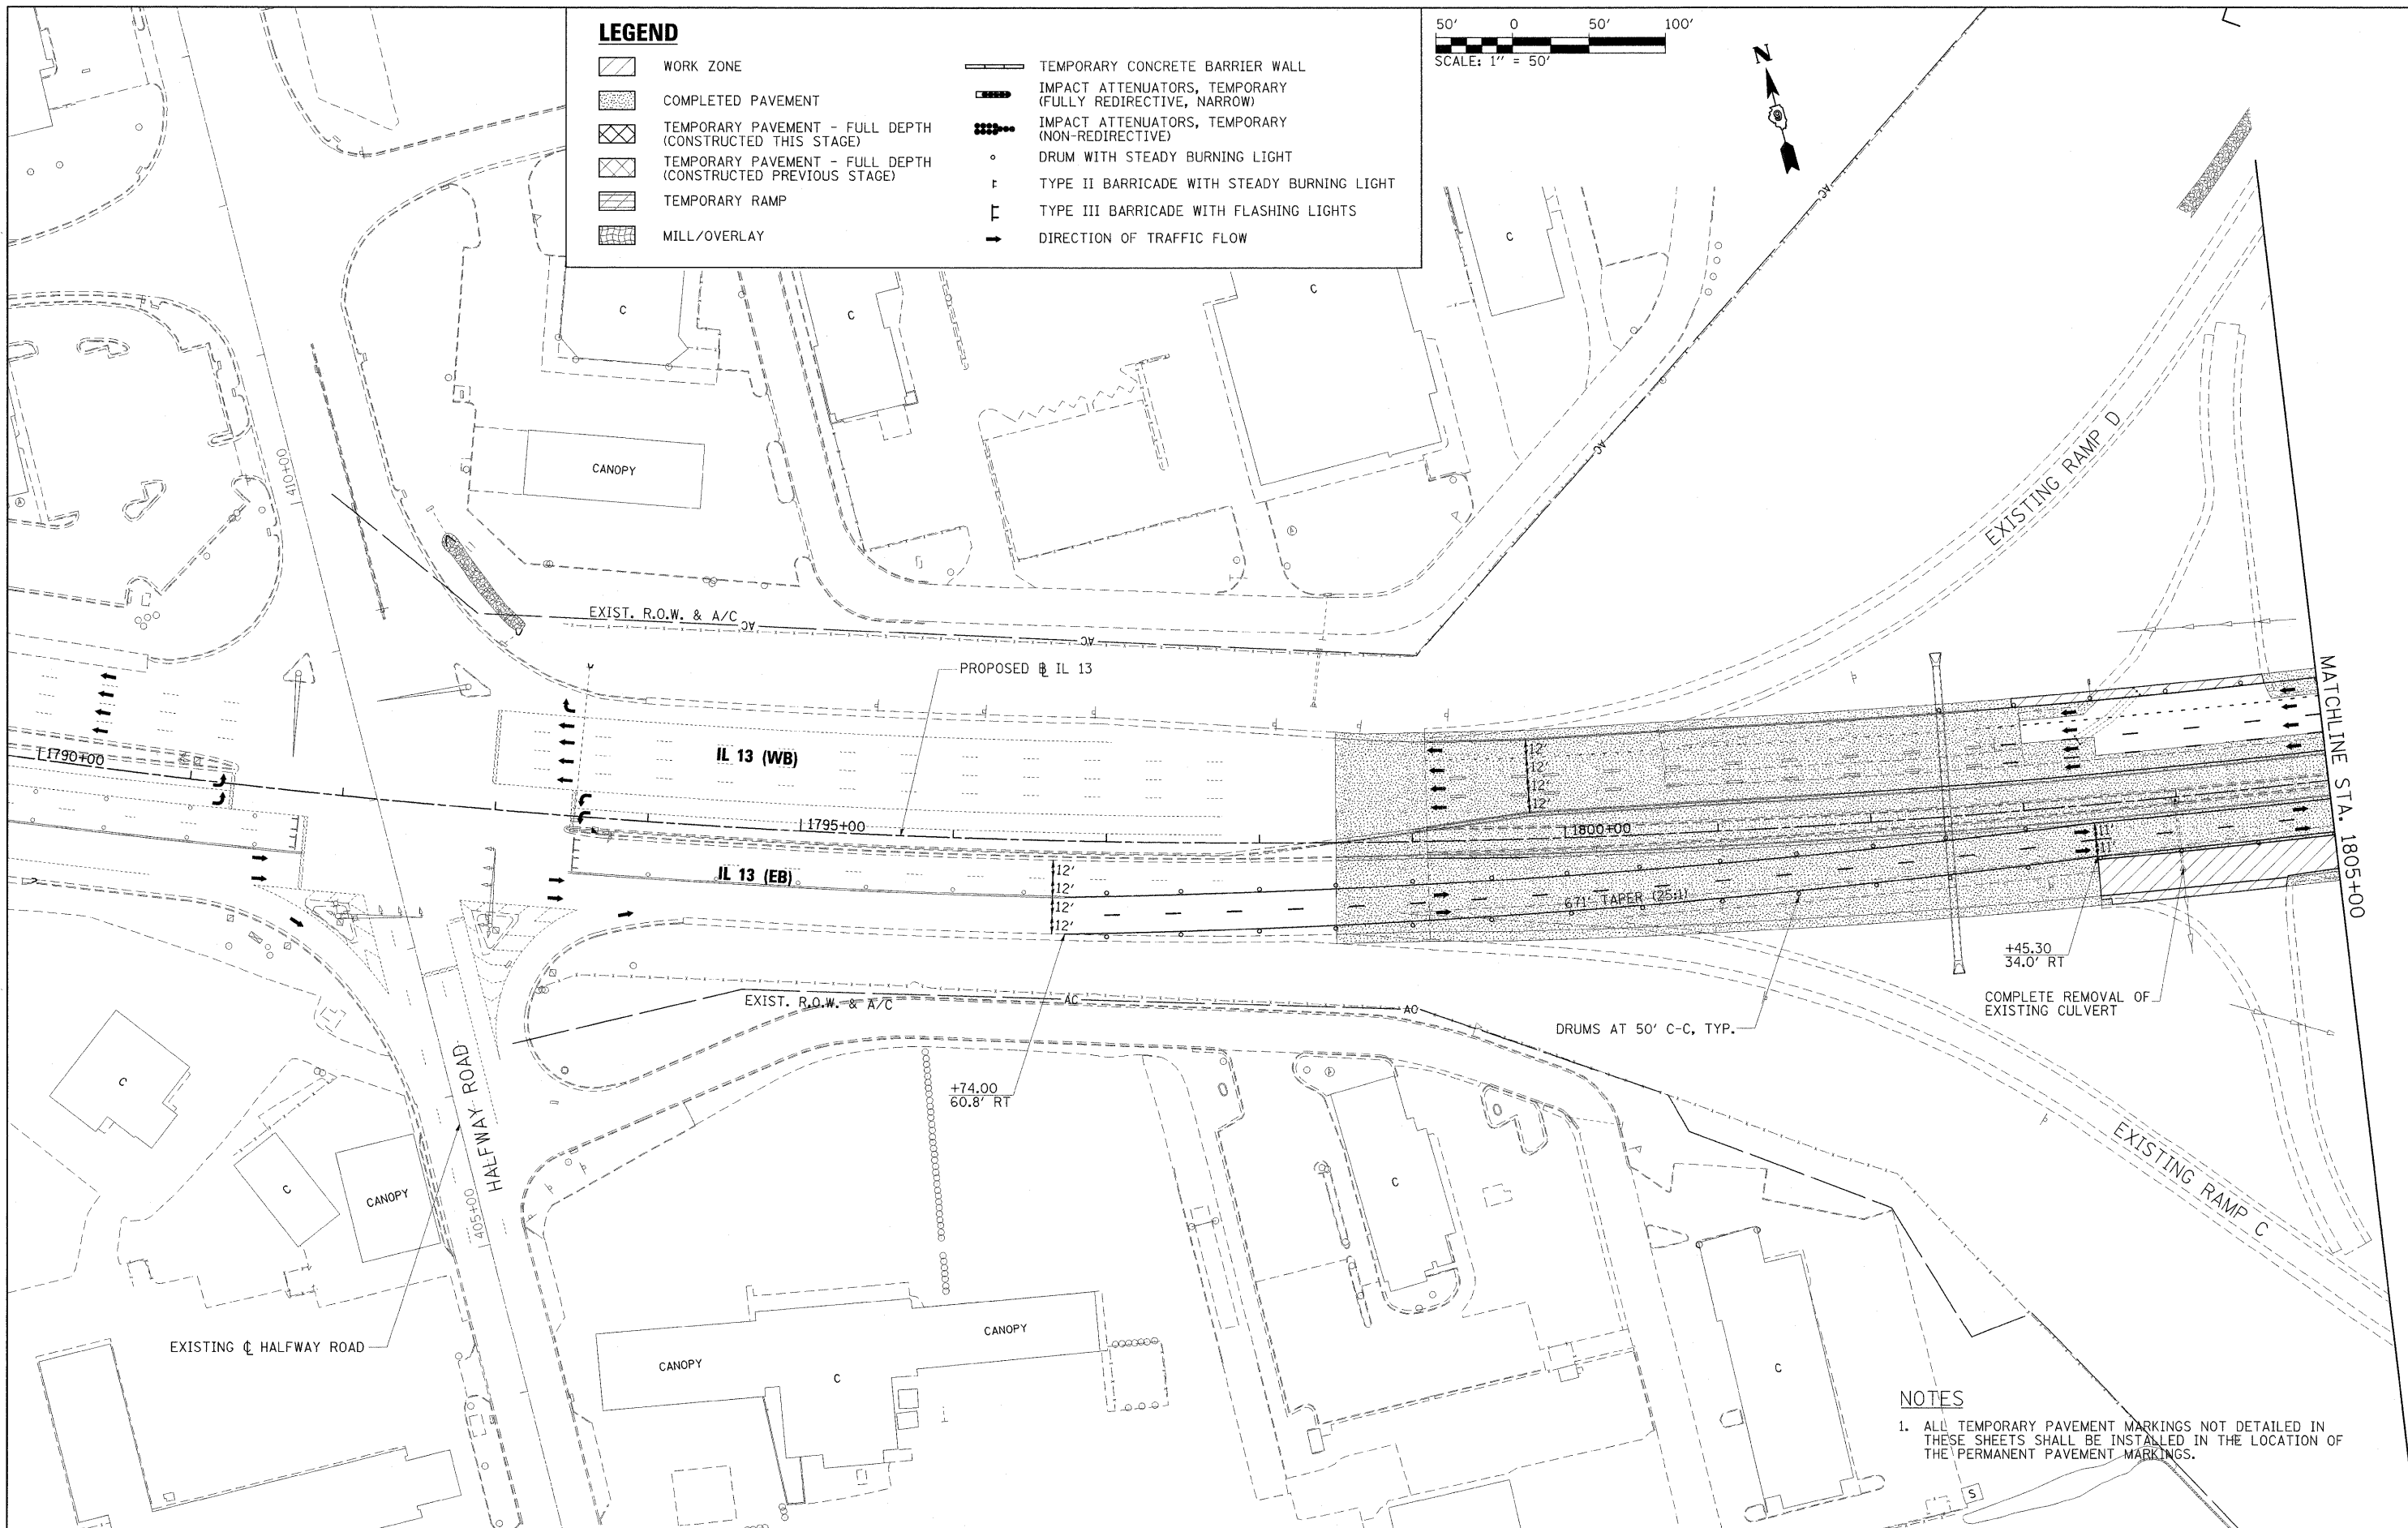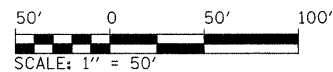1. ALL TEMPORARY PAVEMENT MARKINGS NOT DETAILED IN THESE SHEETS SHALL BE INSTALLED IN THE LOCATION OF THE PERMANENT PAVEMENT MARKINGS.

FILE NAME = ...D976182-shft-staging5-IL13.001.dgn	USER NAME = Brad Downen	DESIGNED - JMS	REVISED -
PLOT SCALE = 50.0000' / IN.	CHECKED - BJD	DRAWN - JMS	REVISED -
PLOT DATE = 10/12/2011	DATE - 10/07/11		REVISED -

**STATE OF ILLINOIS  
DEPARTMENT OF TRANSPORTATION**

**MAINTENANCE OF TRAFFIC PLAN - IL 13  
STAGE 5**

SCALE: 1" = 50' SHEET NO. OF SHEETS STA. 1790+00 TO STA. 1805+00

F.A. RTE.	SECTION	COUNTY	TOTAL SHEETS	SHEET NO.
•	0X1-6-2HKB-2, HB-1,2; 0X-1R-1	WILLIAMSON	968	277
•	F.A.I. 57 AND F.A.P. 331			CONTRACT NO. 78182
ILLINOIS FED. AID PROJECT				