
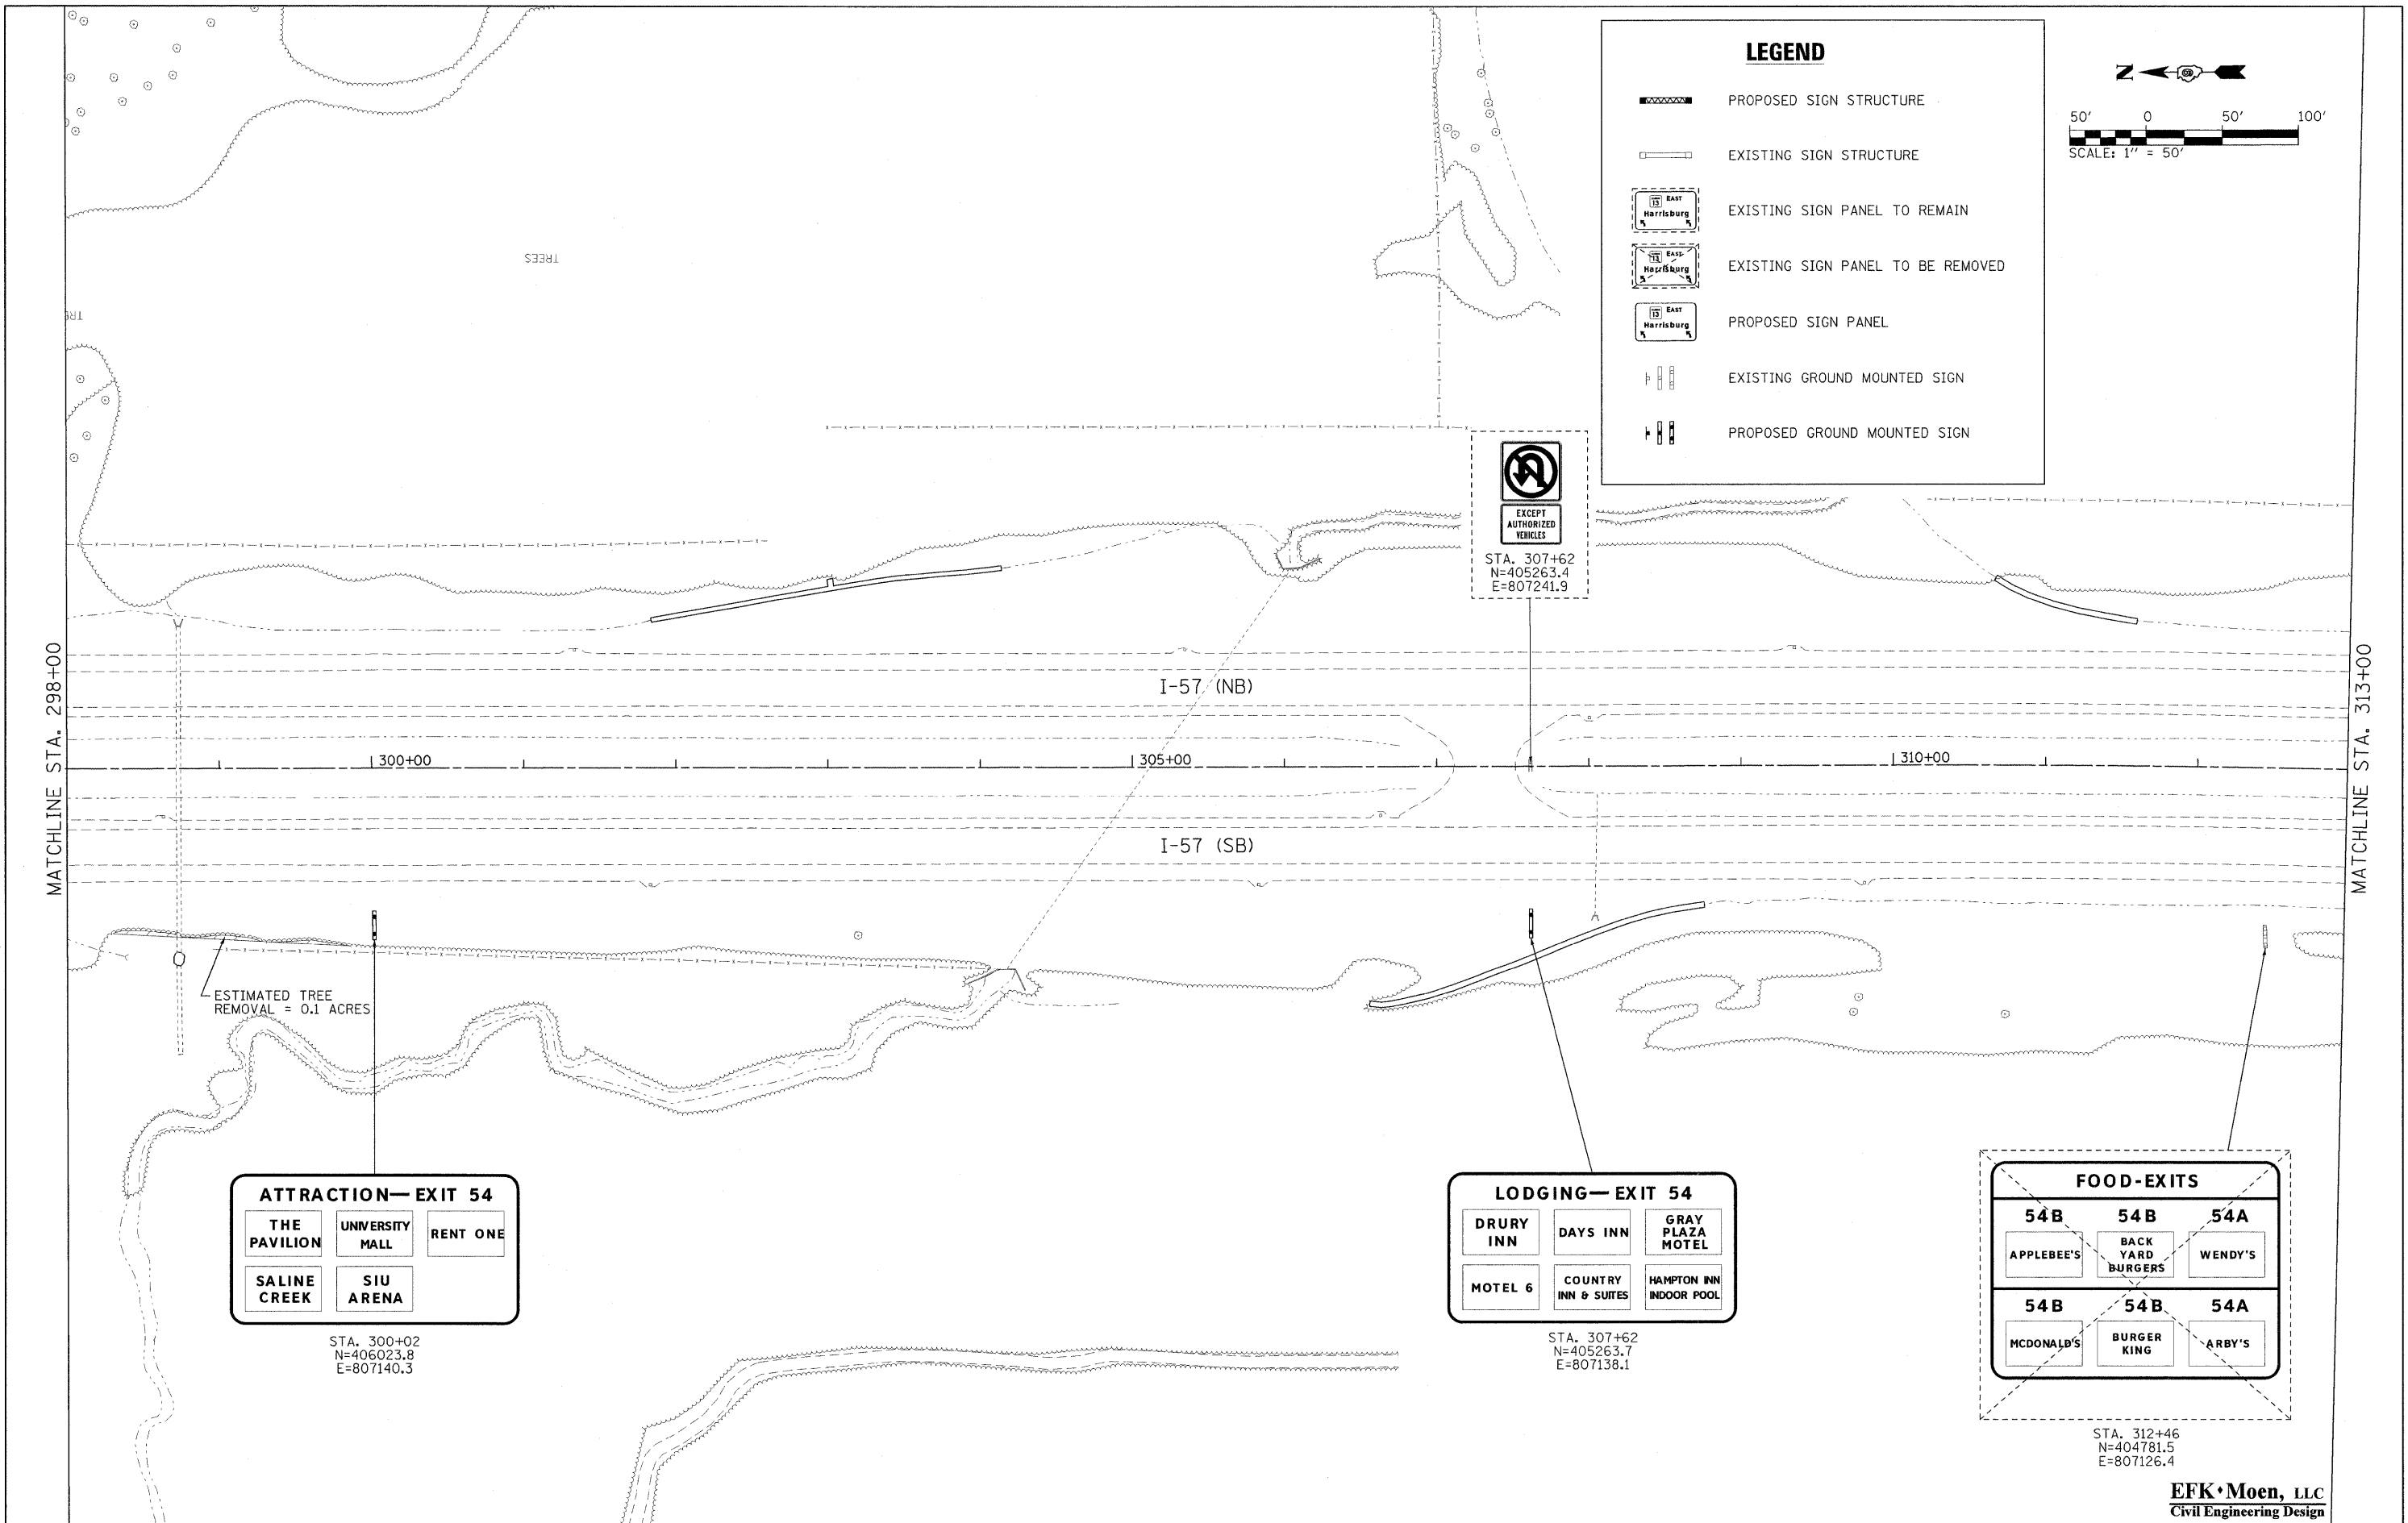


LEGEND

- PROPOSED SIGN STRUCTURE
- EXISTING SIGN STRUCTURE
- EXISTING SIGN PANEL TO REMAIN
- EXISTING SIGN PANEL TO BE REMOVED
- PROPOSED SIGN PANEL
- EXISTING GROUND MOUNTED SIGN
- PROPOSED GROUND MOUNTED SIGN

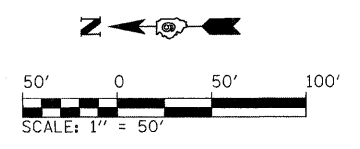

EXCEPT AUTHORIZED VEHICLES
 STA. 307+62
 N=405263.4
 E=807241.9

ATTRACTION—EXIT 54

THE PAVILION	UNIVERSITY MALL	RENT ONE
SALINE CREEK	SIU ARENA	

STA. 300+02
 N=406023.8
 E=807140.3

LODGING—EXIT 54

DRURY INN	DAYS INN	GRAY PLAZA MOTEL
MOTEL 6	COUNTRY INN & SUITES	HAMPTON INN INDOOR POOL

STA. 307+62
 N=405263.7
 E=807138.1

FOOD-EXITS

54B APPLEBEE'S	54B BACK YARD BURGERS	54A WENDY'S
54B MCDONALD'S	54B BURGER KING	54A ARBY'S

STA. 312+46
 N=404781.5
 E=807126.4

EFK Moen, LLC
 Civil Engineering Design

FILE NAME = ...D978182-sh1-sign006-157.dgn	USER NAME = Brad Downen	DESIGNED - LE/JD	REVISED -	STATE OF ILLINOIS DEPARTMENT OF TRANSPORTATION	SIGN PLAN INTERSTATE 57	SCALE: 1" = 50'	SHEET NO. 6 OF 43 SHEETS	STA. 298+00 TO STA. 313+00	F.A. RTE. SECTION COUNTY TOTAL SHEETS SHEET NO. * (X1-6-2)HBK-2, HB-1,2; (X1-1R-1) WILLIAMSON 968 418 * F.A.I. 57 AND F.A.P. 331 CONTRACT NO. 78182 ILLINOIS FED. AID PROJECT
PLOT SCALE = 50.000000' / IN.	PLOT DATE = 10/10/2011	DRAWN - MK	REVISED -						
		CHECKED - SD	REVISED -						
		DATE - 10/07/11	REVISED -						