



**LEGEND**

- PROPOSED SIGN STRUCTURE
- EXISTING SIGN STRUCTURE
- EXISTING SIGN PANEL TO REMAIN
- EXISTING SIGN PANEL TO BE REMOVED
- PROPOSED SIGN PANEL
- EXISTING GROUND MOUNTED SIGN
- PROPOSED GROUND MOUNTED SIGN

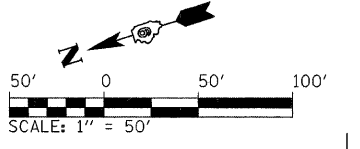

**SPEED LIMIT 65**  
R2-1  
STA. 397+28

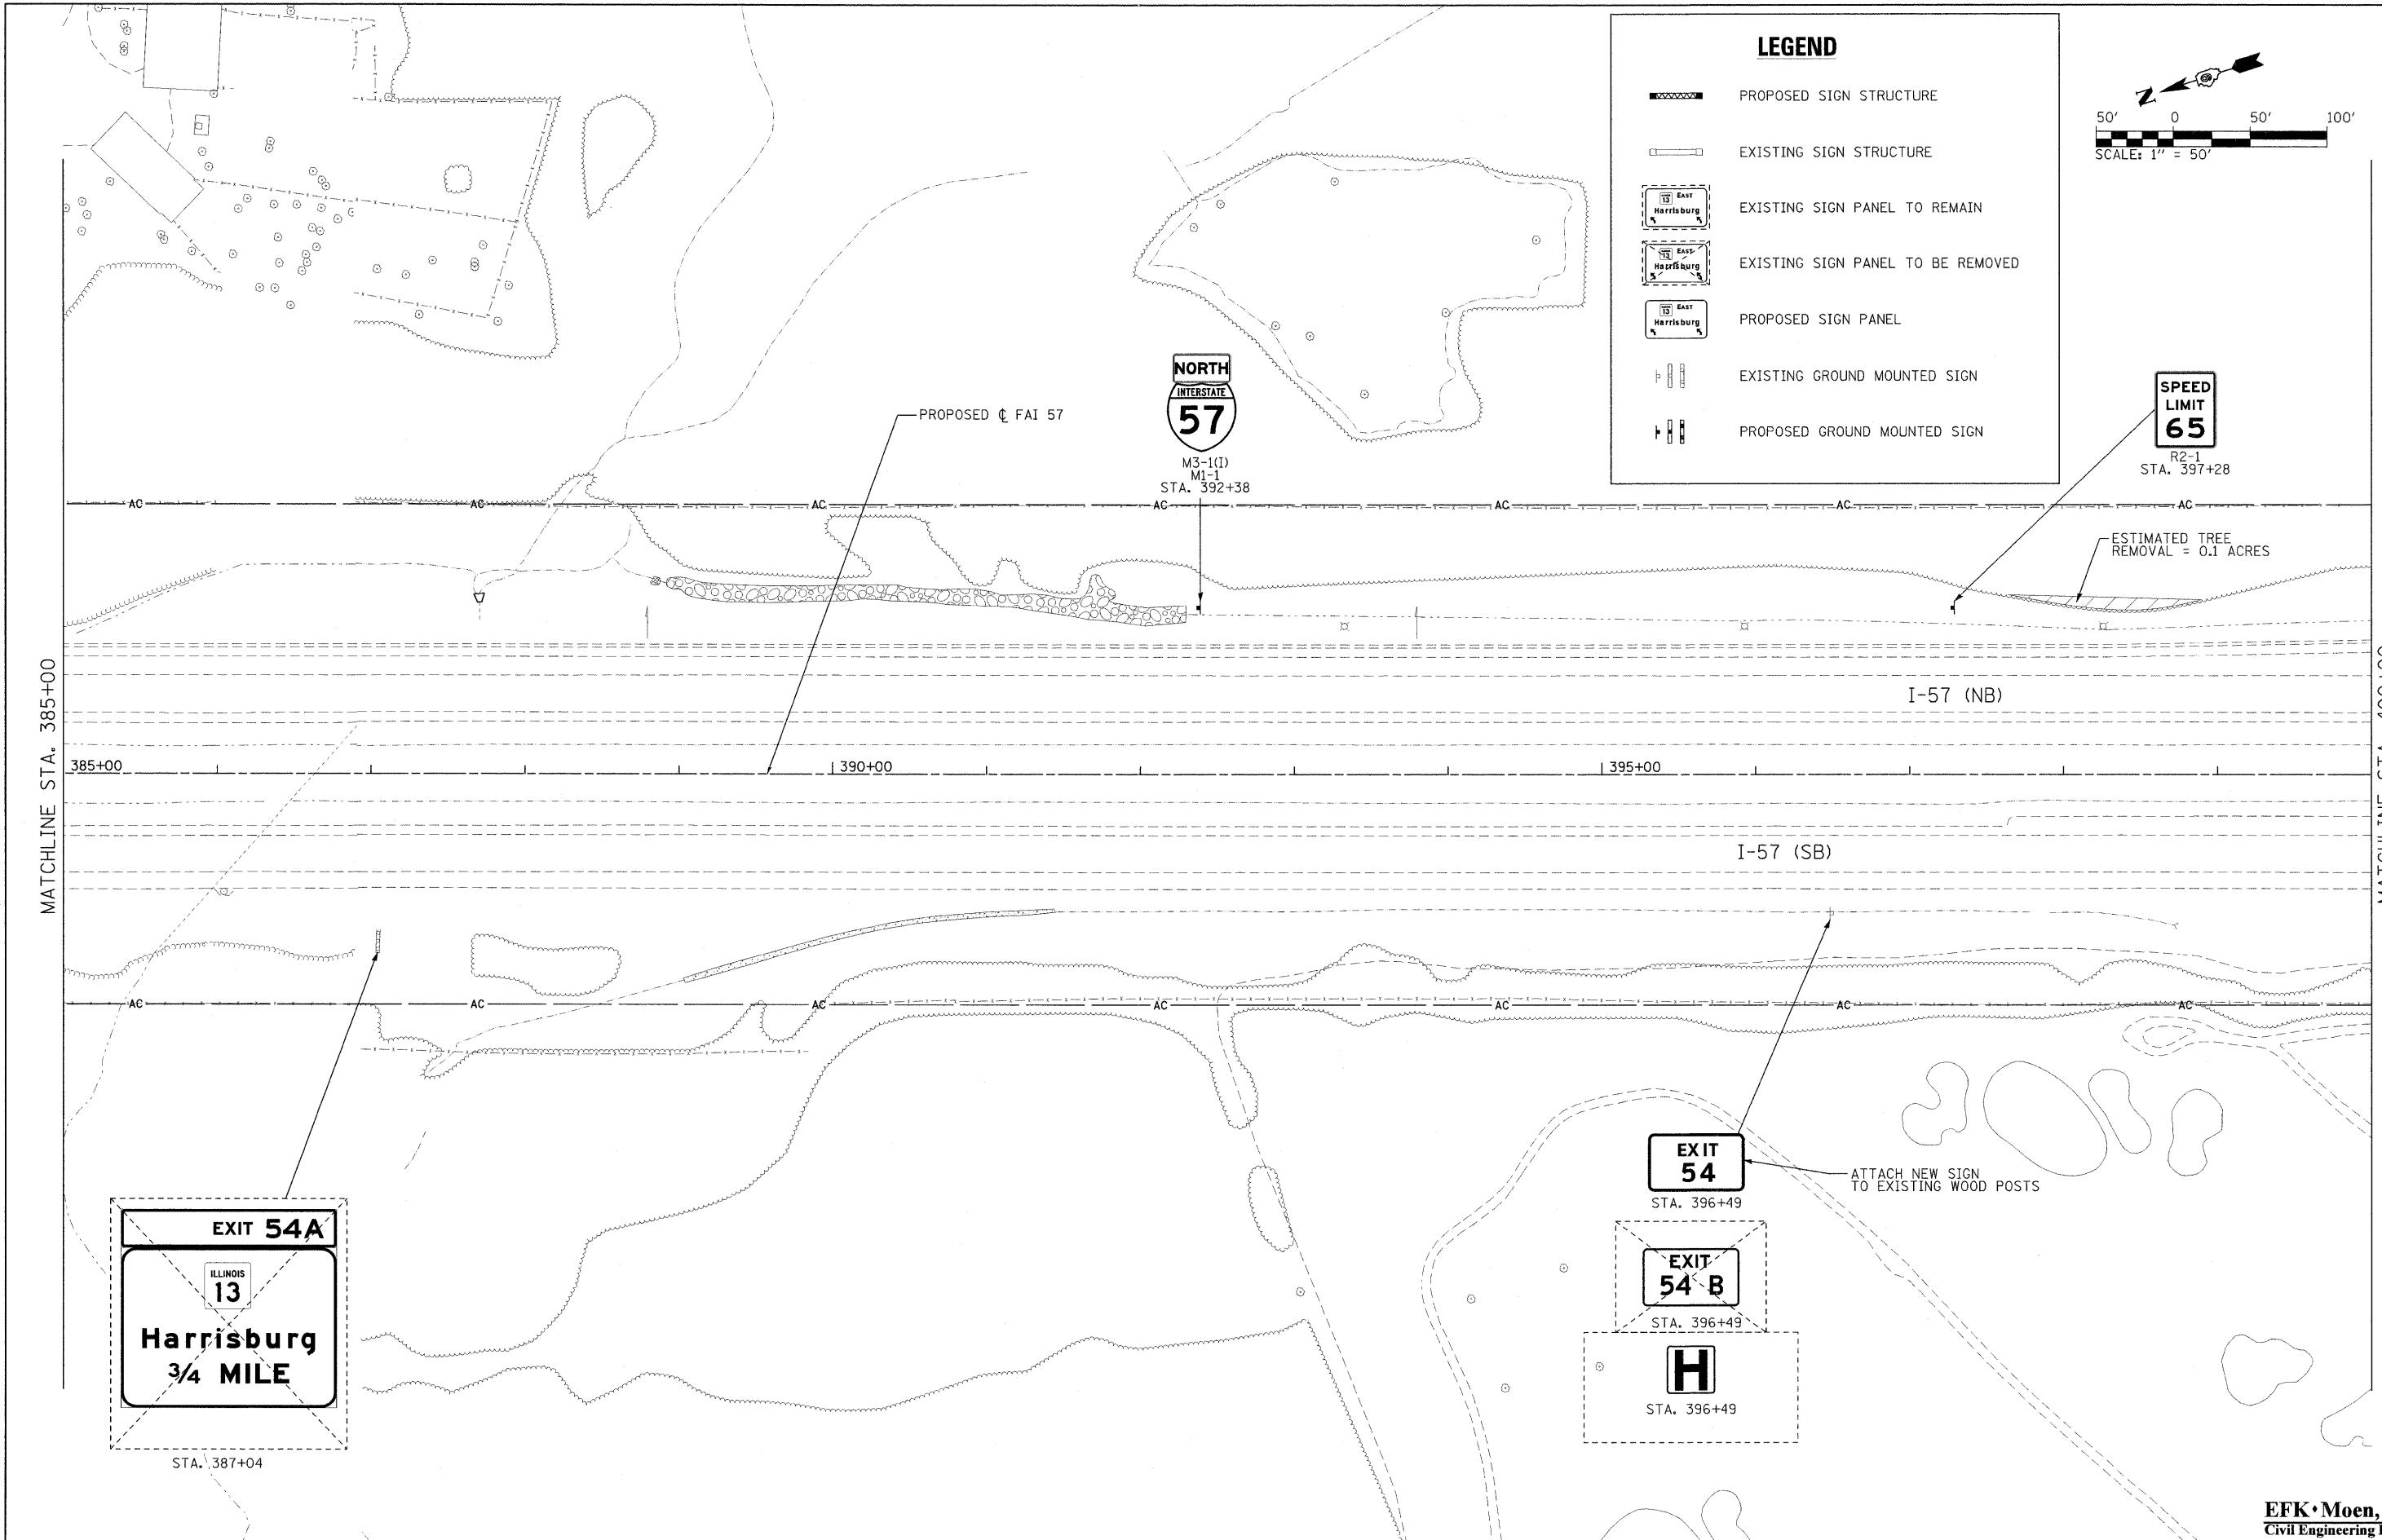

MATCHLINE STA. 385+00

MATCHLINE STA. 400+00

**EFK Moen, LLC**  
Civil Engineering Design

FILE NAME = ...\\0978182-sht-sign012-157.dgn	USER NAME = Brad Downen	DESIGNED - LE/JD	REVISED -	<b>STATE OF ILLINOIS DEPARTMENT OF TRANSPORTATION</b>	<b>SIGN PLAN INTERSTATE 57</b>			F.A. RTE.	SECTION	COUNTY	TOTAL SHEETS	SHEET NO.
	PLOT SCALE = 50.000000' / IN.	DRAWN - MK	REVISED -		SCALE: 1" = 50'	SHEET NO. 12 OF 43 SHEETS	STA. 385+00 TO STA. 400+00	* (X1-6-2)HBK-2, HB-1,2; (IX-1R-1	WILLIAMSON	968	424	
	PLOT DATE = 10/10/2011	CHECKED - SD	REVISED -					* F.A.I. 57 AND F.A.P. 331			CONTRACT NO. 78182	
		DATE - 10/07/11	REVISED -					ILLINOIS FED. AID PROJECT				