


EXIT 53
Main Street Marion
 3/4 MILE

EXIT 54A
 ILLINOIS 13 EAST
Harrisburg
 1/4 MILE

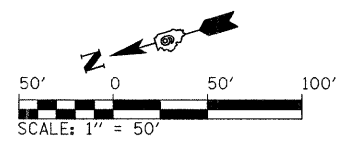


LEGEND

- PROPOSED SIGN STRUCTURE
- EXISTING SIGN STRUCTURE
- EXISTING SIGN PANEL TO REMAIN
- EXISTING SIGN PANEL TO BE REMOVED
- PROPOSED SIGN PANEL
- EXISTING GROUND MOUNTED SIGN
- PROPOSED GROUND MOUNTED SIGN

MATCHLINE STA. 1471+00

MATCHLINE STA. 1485+00

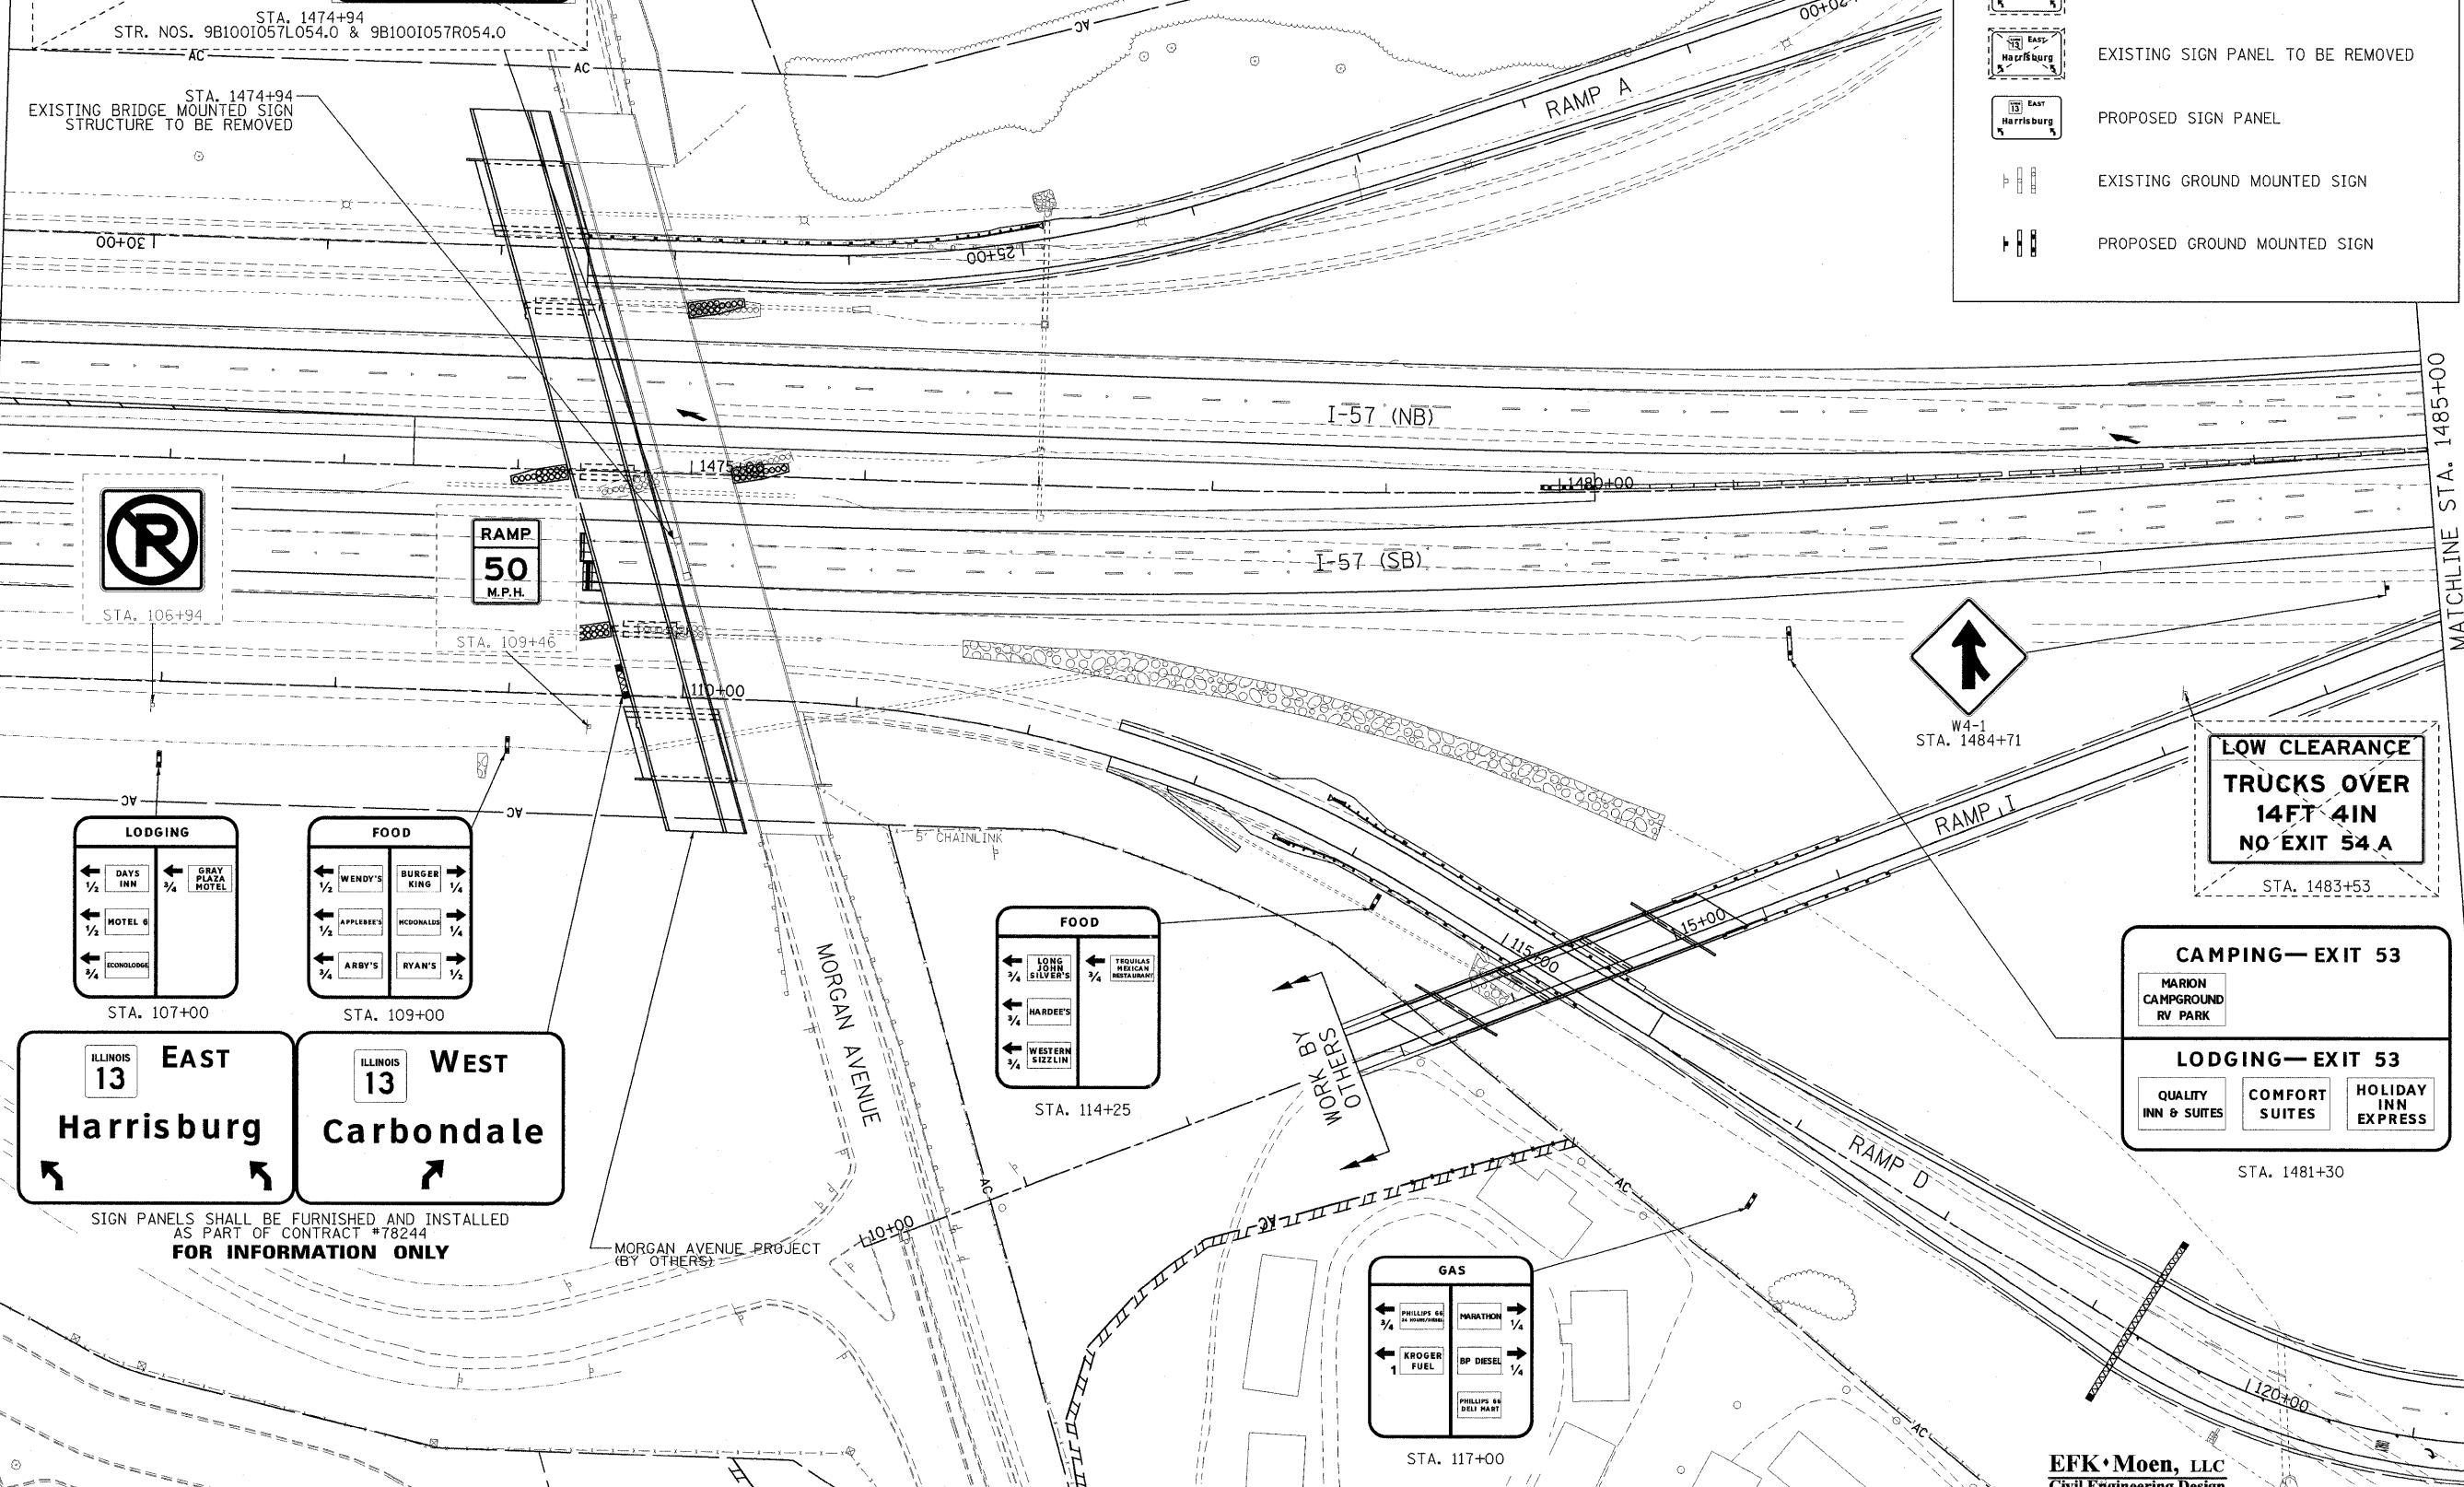

STA. 1474+94
 EXISTING BRIDGE MOUNTED SIGN STRUCTURE TO BE REMOVED

STA. 106+94

STA. 109+46

LODGING

- ← 1/2 DAYS INN
- ← 1/4 GRAY PLAZA HOTEL
- ← 1/2 MOTEL 6
- ← 1/4 ECONOLodge

STA. 107+00

FOOD

- ← 1/2 WENDY'S
- ← 1/4 BURGER KING
- ← 1/2 APPLEBEES
- ← 1/4 MCDONALDS
- ← 1/4 ARBY'S
- ← 1/2 RYAN'S

STA. 109+00

FOOD

- ← 1/4 LONG JOHN SILVER'S
- ← 1/4 HARDEE'S
- ← 1/4 WESTERN SIZZLIN'
- ← 1/4 TRUQUES MEXICAN RESTAURANT

STA. 114+25

GAS

- ← 1/4 PHILLIPS 66
- ← 1/4 KROGER FUEL
- ← 1/4 MARATHON
- ← 1/4 BP DIESEL
- ← 1/4 PHILLIPS 66 SELF SERVE

STA. 117+00

LOW CLEARANCE TRUCKS OVER 14FT 4IN NO EXIT 54A

STA. 1483+53

CAMPING—EXIT 53

MARION CAMPGROUND RV PARK

LODGING—EXIT 53

- QUALITY INN & SUITES
- COMFORT SUITES
- HOLIDAY INN EXPRESS

STA. 1481+30

ILLINOIS 13 EAST
Harrisburg

ILLINOIS 13 WEST
Carbondale

SIGN PANELS SHALL BE FURNISHED AND INSTALLED AS PART OF CONTRACT #78244
FOR INFORMATION ONLY

MORGAN AVENUE PROJECT (BY OTHERS)

WORK BY OTHERS

EFK Moen, LLC
 Civil Engineering Design

FILE NAME = ...AD978182-sht-sign015-157.dgn	USER NAME = Brad Downen	DESIGNED - LE/JD	REVISED -	STATE OF ILLINOIS DEPARTMENT OF TRANSPORTATION	SIGN PLAN INTERSTATE 57	F.A. RTE.	SECTION	COUNTY	TOTAL SHEETS	SHEET NO.
	PLOT SCALE = 50.0000' / IN.	DRAWN - MK	REVISED -			* (X1-6-2)HBK-2, HB-1,2; (IX-1R-1	WILLIAMSON	968	427	
	PLOT DATE = 10/11/2011	CHECKED - SD	REVISED -			* F.A.I. 57 AND F.A.P. 331			CONTRACT NO. 78182	
		DATE - 10/07/11	REVISED -			ILLINOIS FED. AID PROJECT				
				SCALE: 1" = 50'		SHEET NO. 15 OF 43 SHEETS		STA. 1471+00 TO STA. 1485+00		