 

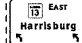
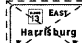
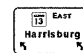


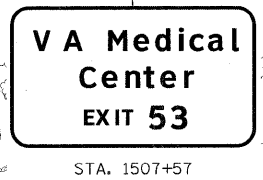
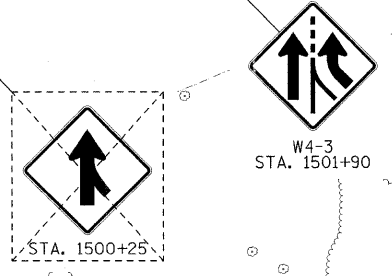
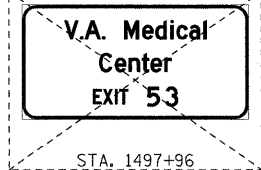
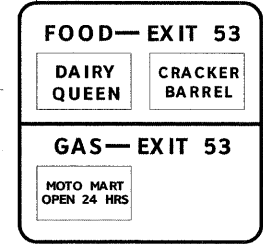
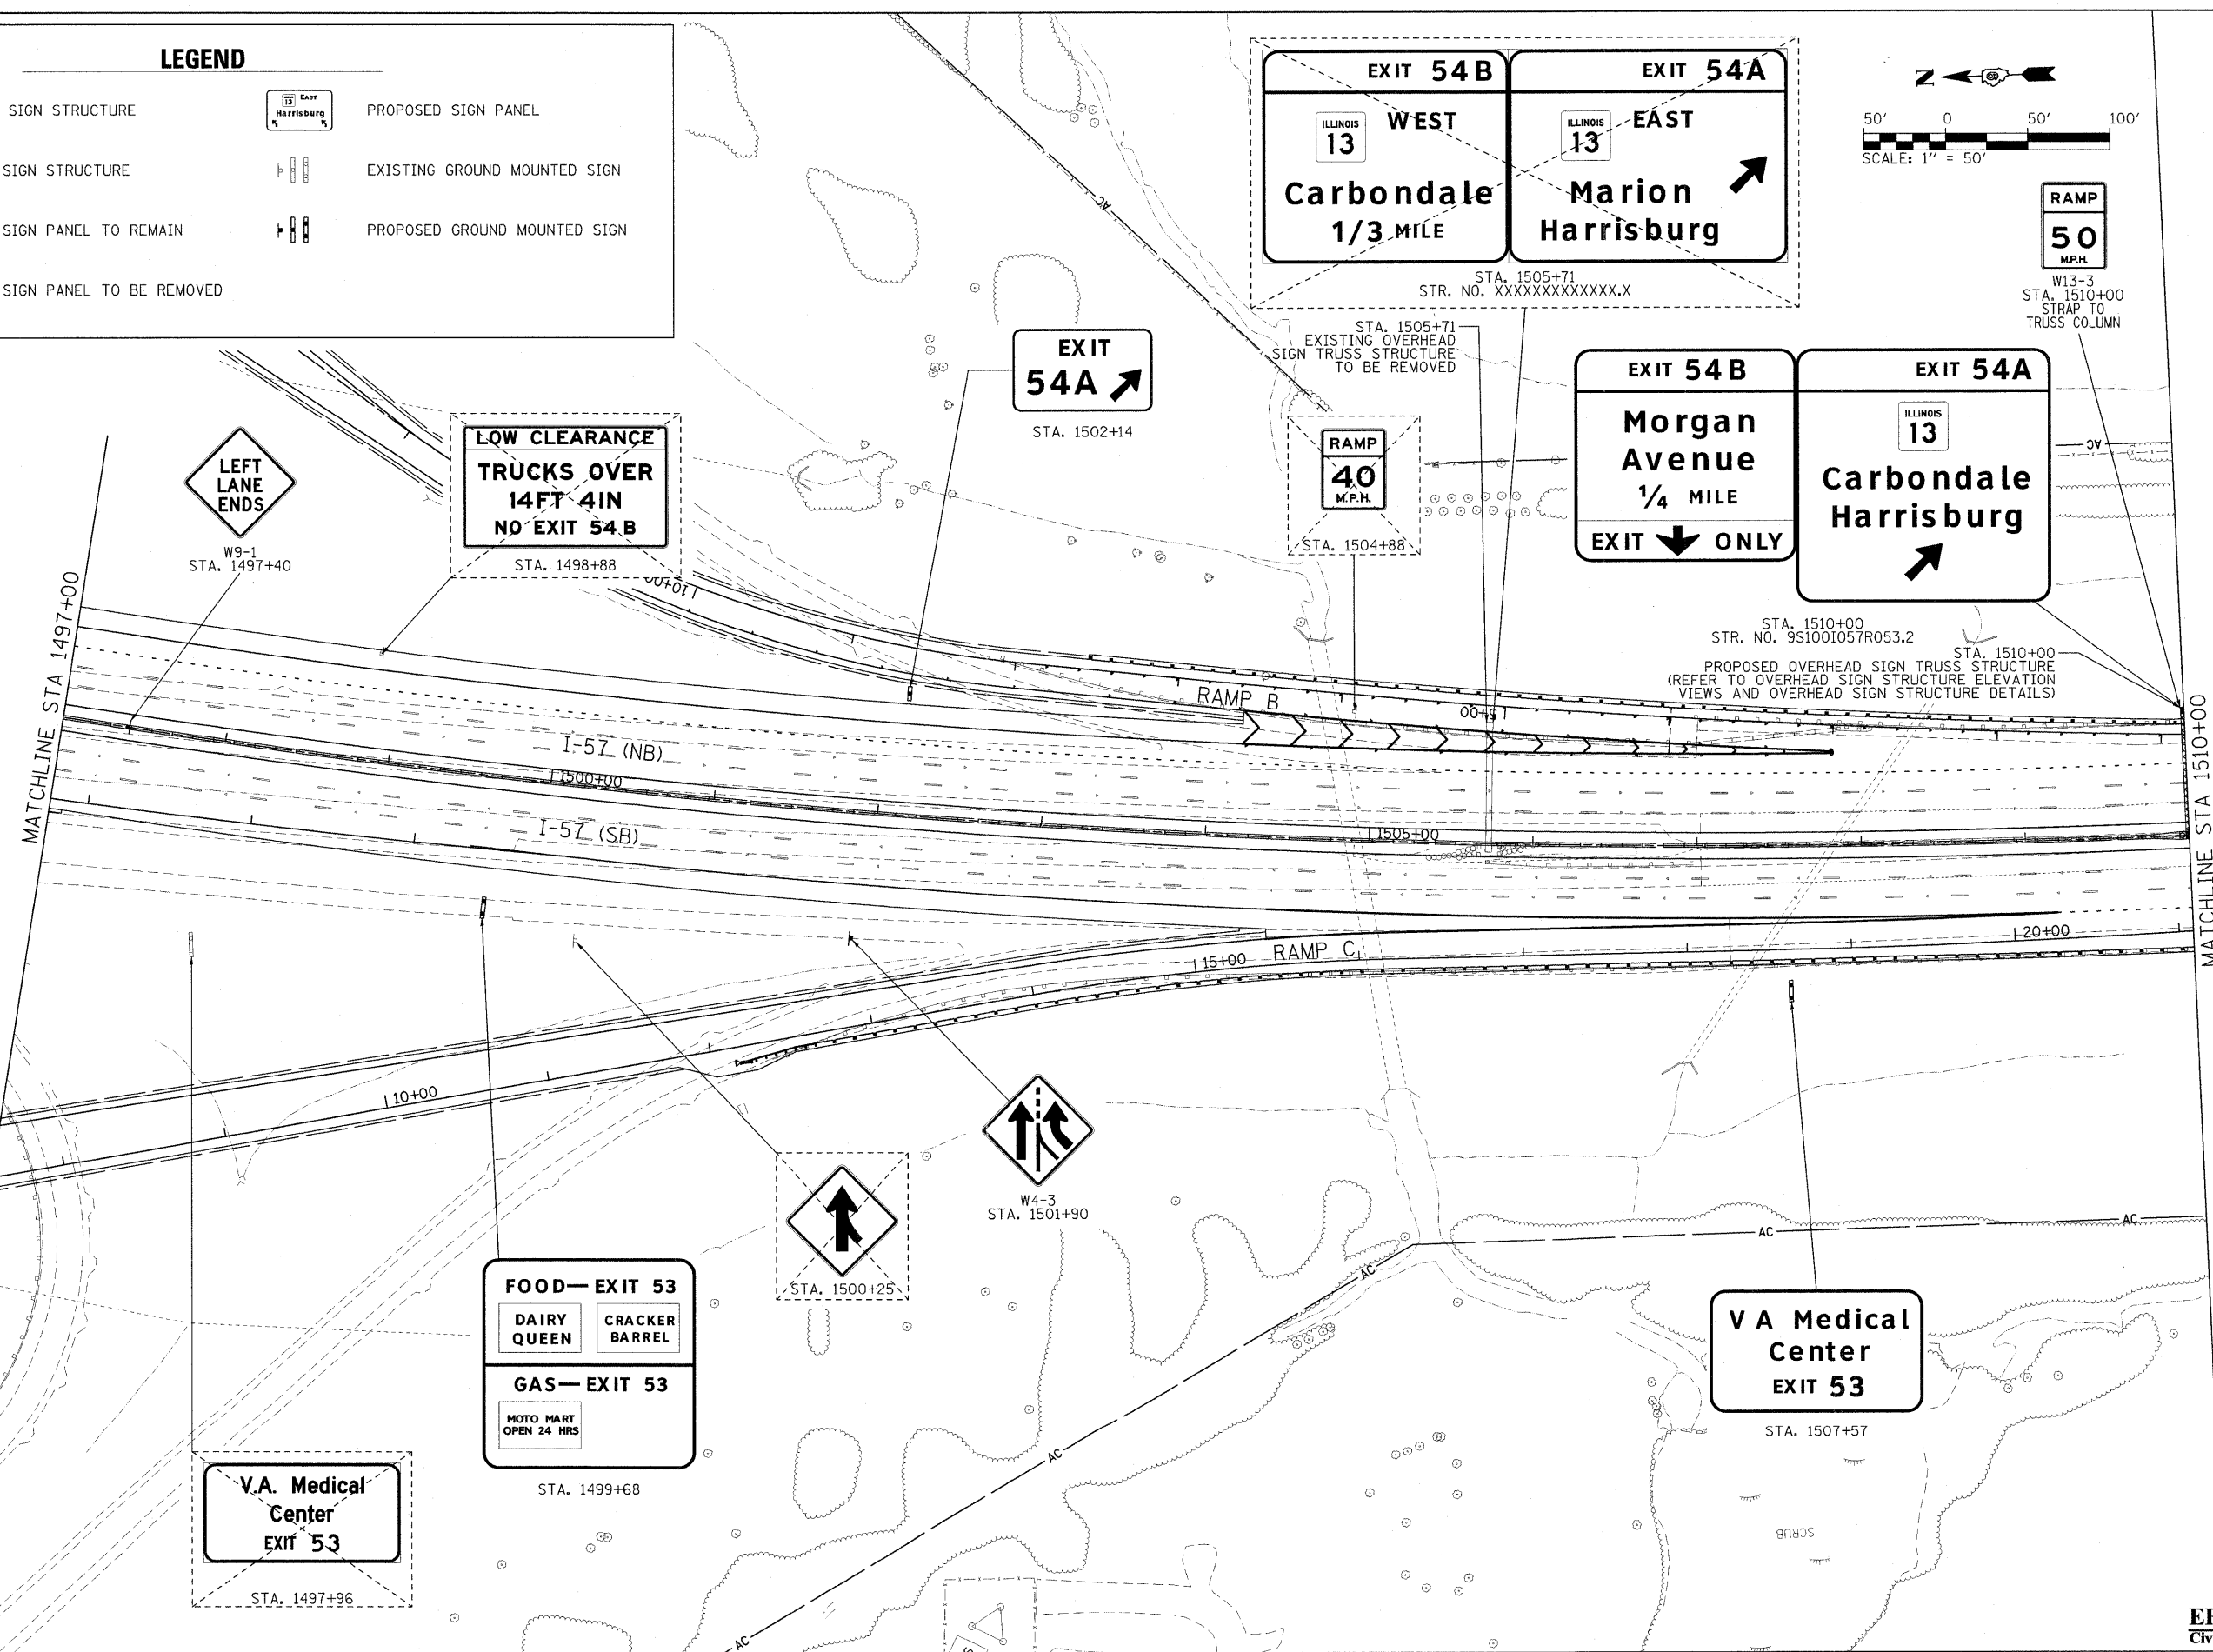
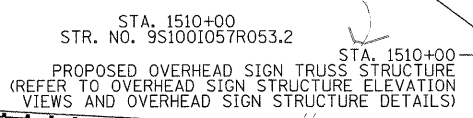
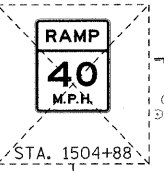
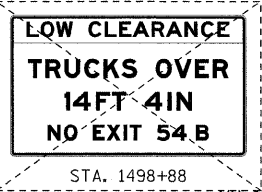
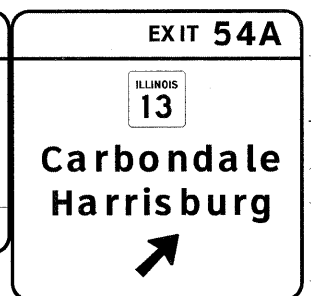
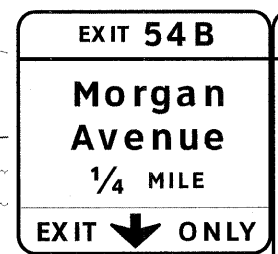
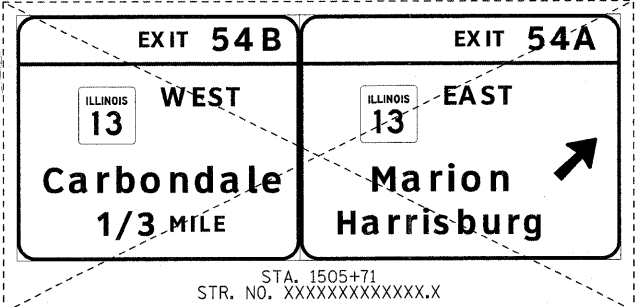
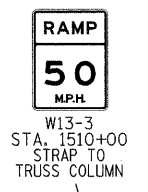
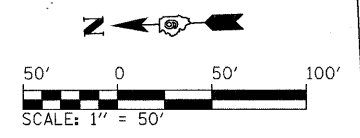


**LEGEND**

-  PROPOSED SIGN STRUCTURE
-  EXISTING SIGN STRUCTURE
-  EXISTING SIGN PANEL TO REMAIN
-  EXISTING SIGN PANEL TO BE REMOVED
-  PROPOSED SIGN PANEL
-  EXISTING GROUND MOUNTED SIGN
-  PROPOSED GROUND MOUNTED SIGN



FILE NAME = ...D978182-shr-sign817-157.dgn	USER NAME = Brad Downen	DESIGNED - LE/JD	REVISED -	<b>STATE OF ILLINOIS DEPARTMENT OF TRANSPORTATION</b>	<b>SIGN PLAN INTERSTATE 57</b>	SCALE: 1" = 50'	SHEET NO. 17 OF 43 SHEETS	STA. 1497+00 TO STA. 1510+00	F.A. RTE.	SECTION	COUNTY	TOTAL SHEETS	SHEET NO.	
					<b>ILLINOIS DEPARTMENT OF TRANSPORTATION</b>				* (X1-6-2)HBK-2, HB-1,2; (1X-1)R-1		WILLIAMSON	968	429	
					<b>ILLINOIS DEPARTMENT OF TRANSPORTATION</b>				* F.A.I. 57 AND F.A.P. 331		CONTRACT NO. 78182			
					<b>ILLINOIS DEPARTMENT OF TRANSPORTATION</b>				ILLINOIS FED. AID PROJECT					

**EFK Moen, LLC**  
Civil Engineering Design