

EXIT
54A
H

D9-2
STA. 1541+82


EXIT 53
**Main Street
Marion
1/3 MILE**
STA. 1545+48

**V A Medical
Center
EXIT 53**

STA. 1553+01

MATCHLINE STA. 1540+00

MATCHLINE STA. 1555+00

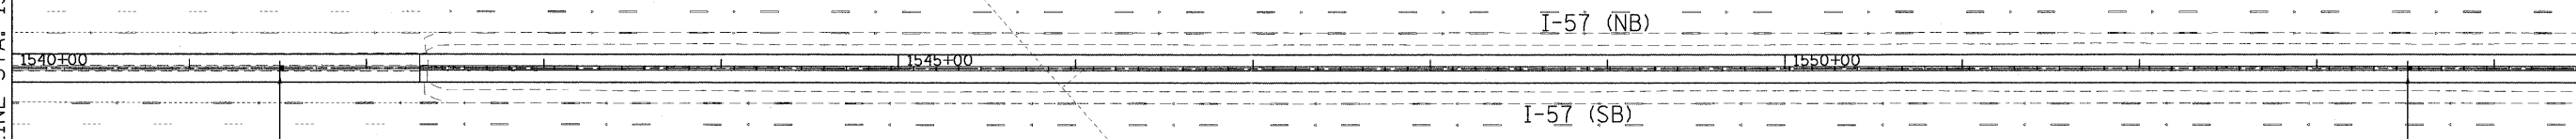

W4-2
STA. 1553+52

**SOUTH
INTERSTATE
57**
M3-3(I)
M1-1
1540+46

**LEFT
LANE
ENDS**
W9-1
STA. 1541+52

LEGEND	
	PROPOSED SIGN STRUCTURE
	EXISTING SIGN STRUCTURE
	EXISTING SIGN PANEL TO REMAIN
	EXISTING SIGN PANEL TO BE REMOVED
	PROPOSED SIGN PANEL
	EXISTING GROUND MOUNTED SIGN
	PROPOSED GROUND MOUNTED SIGN

MARION

EFK Moen, LLC
Civil Engineering Design

FILE NAME - ...D978182-sht-sign@20-157.dgn	USER NAME = Brad Downen	DESIGNED - LE/JD	REVISED -	STATE OF ILLINOIS DEPARTMENT OF TRANSPORTATION	SIGN PLAN INTERSTATE 57	F.A. RTE.	SECTION	COUNTY	TOTAL SHEETS	SHEET NO.
	PLOT SCALE = 50.0000' / IN.	DRAWN - MK	REVISED -			• 0X1-6-2HBRK-2, HB-1,2; (1X-1R-1	WILLIAMSON	968	432	
	PLOT DATE = 10/10/2011	CHECKED - SD	REVISED -			• F.A.I. 57 AND F.A.P. 331	CONTRACT NO. 78182			
	DATE - 10/07/11	REVISED -		SCALE: 1" = 50'	SHEET NO. 20 OF 43 SHEETS	STA. 1540+00	TO STA. 1555+00	ILLINOIS FED. AID PROJECT		