


MATCHLINE STA. 68+00

MATCHLINE STA 82+00

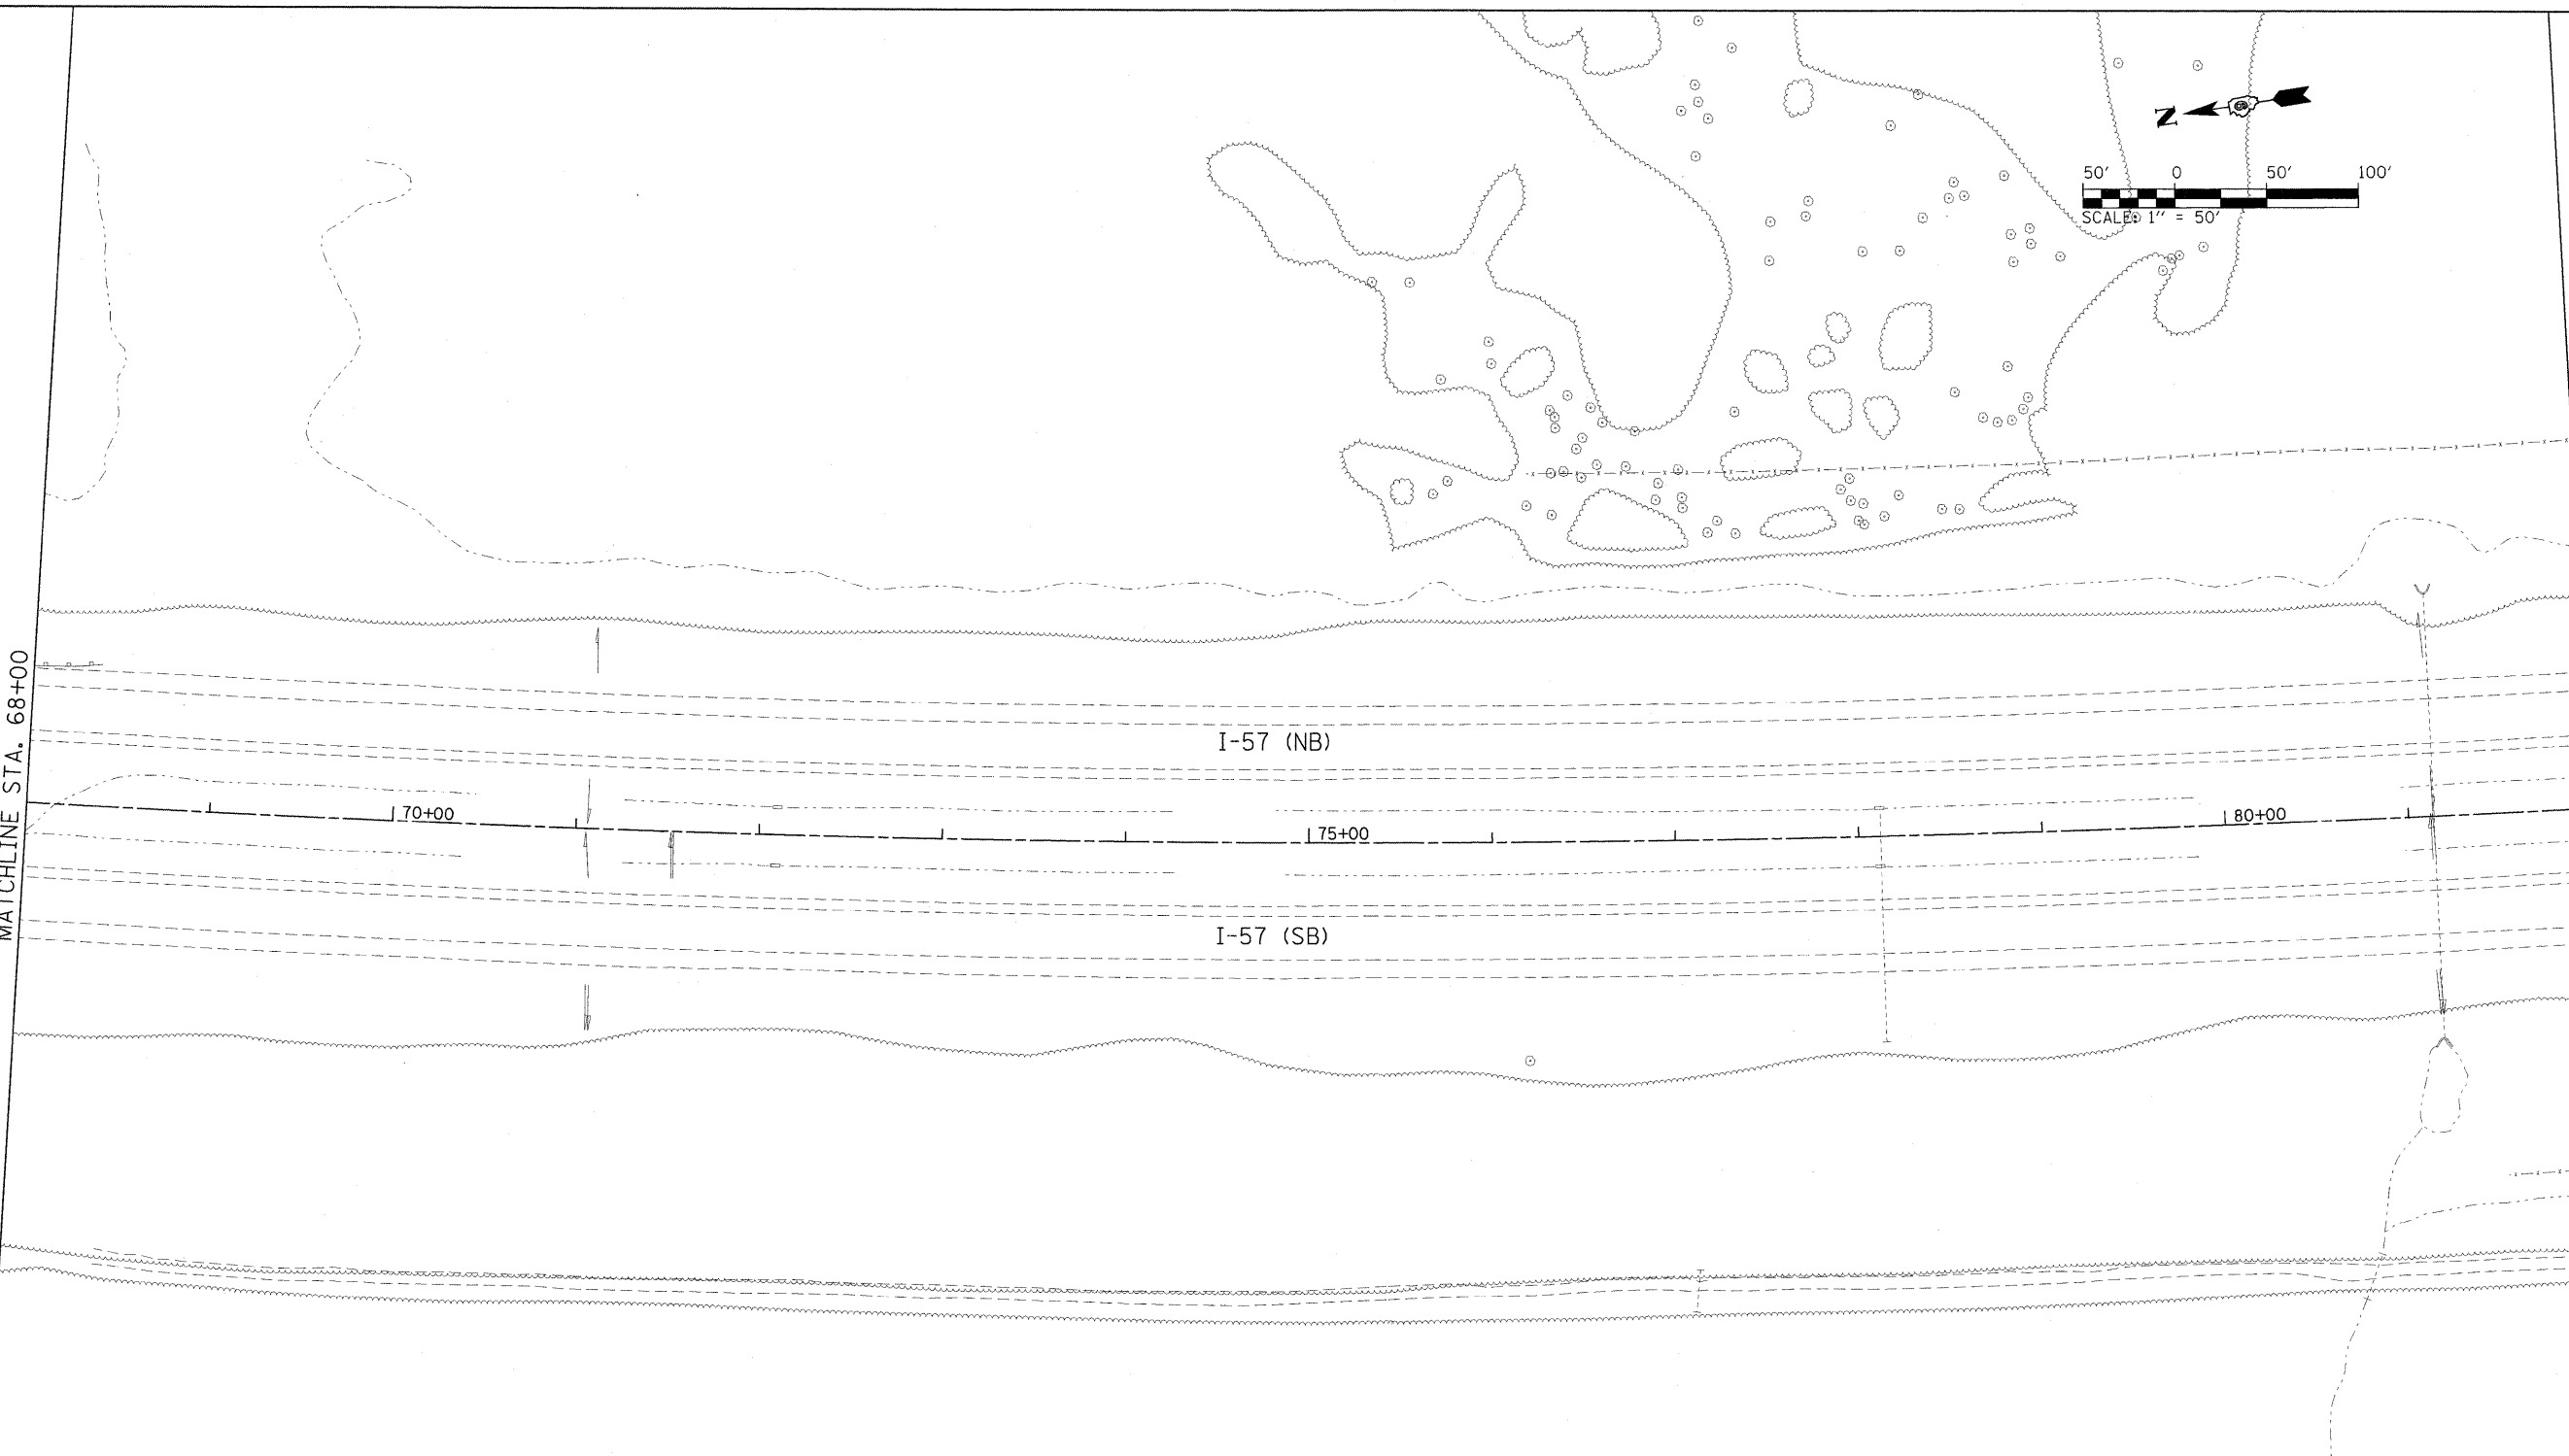

LEGEND	
	PROPOSED SIGN STRUCTURE
	EXISTING SIGN STRUCTURE
	EXISTING SIGN PANEL TO REMAIN
	EXISTING SIGN PANEL TO BE REMOVED
	PROPOSED SIGN PANEL
	EXISTING GROUND MOUNTED SIGN
	PROPOSED GROUND MOUNTED SIGN

EFK Moen, LLC
Civil Engineering Design

FILE NAME =
...\\0978182-sht-sign\827-157.dgn

USER NAME = Brad Downen	DESIGNED - LE/JD	REVISED -
PLOT SCALE = 50.0067' / IN.	DRAWN - MK	REVISED -
PLOT DATE = 10/10/2011	CHECKED - SD	REVISED -
	DATE - 10/07/11	REVISED -

STATE OF ILLINOIS
DEPARTMENT OF TRANSPORTATION

SIGN PLAN
INTERSTATE 57

SCALE: 1" = 50' SHEET NO. 27 OF 43 SHEETS STA. 68+00 TO STA. 82+00

F.A. RTE.	SECTION	COUNTY	TOTAL SHEETS	SHEET NO.
* I-57	(X1-6-2)HBK-2, HB-1,2; (IX-1)R-1	WILLIAMSON	968	439
* F.A.I. 57 AND F.A.P. 331			CONTRACT NO. 78182	
ILLINOIS FED. AID PROJECT				