



1817 + 04 (IL-13 WB)

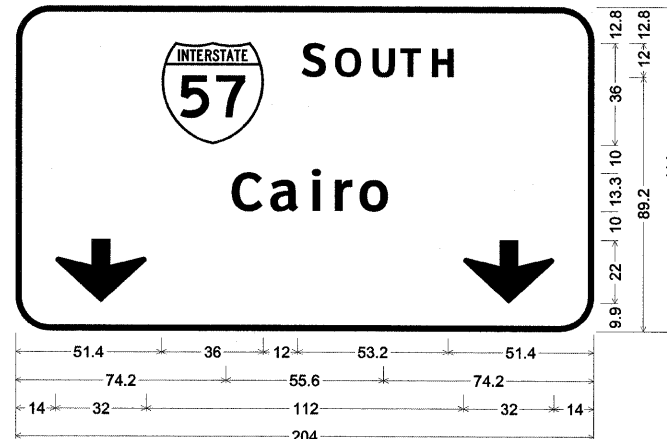

12.0" Radius, 2.0" Border, White on Green;  
 Rectangle Green;  
 [Cairo] ClearviewHwy-5-W; Down Arrow 22.0" 270°;  
 Down Arrow 22.0" 270°;  
 Table of widths and spaces.

51.4	36.0	12.0	53.2	51.4						
C	a	i	r	o						
74.2	10.8	3.3	9.9	3.9	3.2	4.7	6.1	3.4	10.3	74.2
14.0	32.0	112.0	32.0	14.0						

1817 + 04 (IL-13 WB)

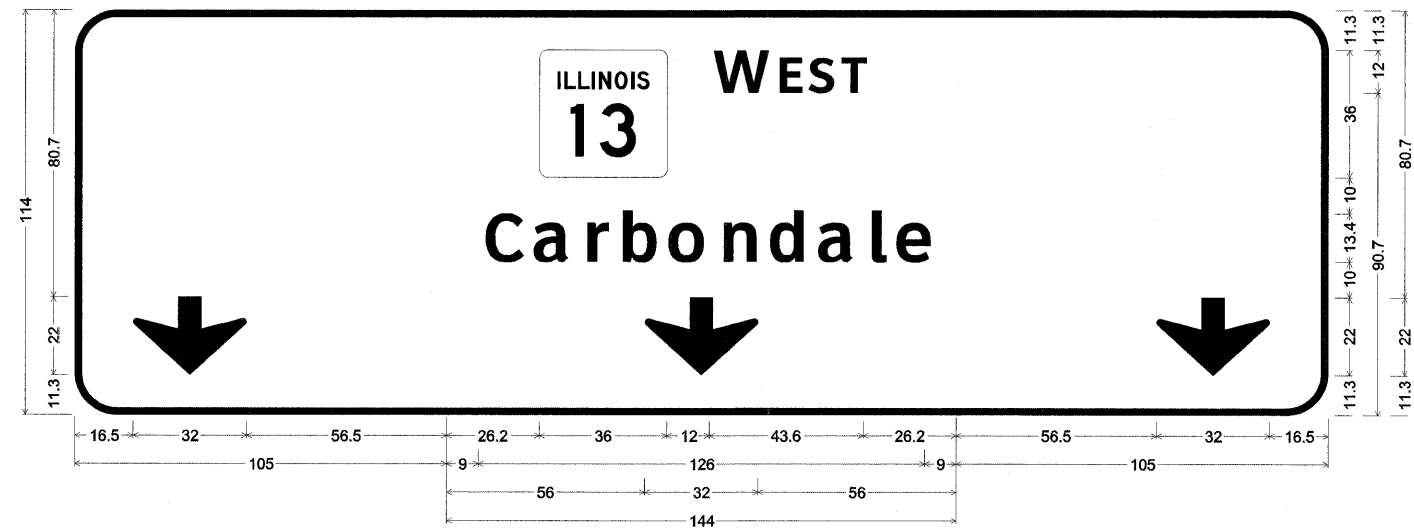

12.0" Radius, 2.0" Border, White on Green;  
 Down Arrow 22.0" 270°;  
 12.0" Radius, 2.0" Border, White on Green;  
 Rectangle Green;  
 [Carbondale] ClearviewHwy-5-W; Down Arrow 22.0" 270°;  
 Down Arrow 22.0" 270°;  
 Table of widths and spaces.

16.5	32.0	56.5																		
26.2	36.0	12.0	43.6	26.2																
C	a	r	b	o	n	d	a	l	e											
9.0	10.8	3.3	9.9	4.2	6.1	4.0	9.6	4.0	10.3	4.5	9.3	4.5	9.7	4.2	9.9	4.2	4.3	3.4	9.8	9.0
56.0	32.0	56.0																		
56.5	32.0	16.5																		

**EFK Moen, LLC**  
 Civil Engineering Design

FILE NAME = ...D976182-sht-sign@44-868-Panels.dgn	USER NAME = Rob Heady	DESIGNED - LE/JD	REVISED -	<b>STATE OF ILLINOIS DEPARTMENT OF TRANSPORTATION</b>	<b>SIGN PANELS</b>	F.A. RTE.	SECTION	COUNTY	TOTAL SHEETS	SHEET NO.
PLOT SCALE = 50.0000' / IN.	DRAWN - MK	REVISED -	* IXI-6-2HBK-2, HB-12; IX-DR-1			WILLIAMSON	968	475		
PLOT DATE = 10/7/2011	CHECKED - SD	REVISED -	* F.A.I. 57 AND F.A.P. 331			CONTRACT NO. 78182				
DATE - 10/07/11	REVISED -	SCALE: NO SCALE	SHEET NO. 20 OF 26			SHEETS	STA.	TO STA.	ILLINOIS FED. AID PROJECT	