


OVERHEAD CANTILEVER - LOOKING NORTH  
 1492+80 (NB I-57)  
 STR. NO. 9C100I057R053.6

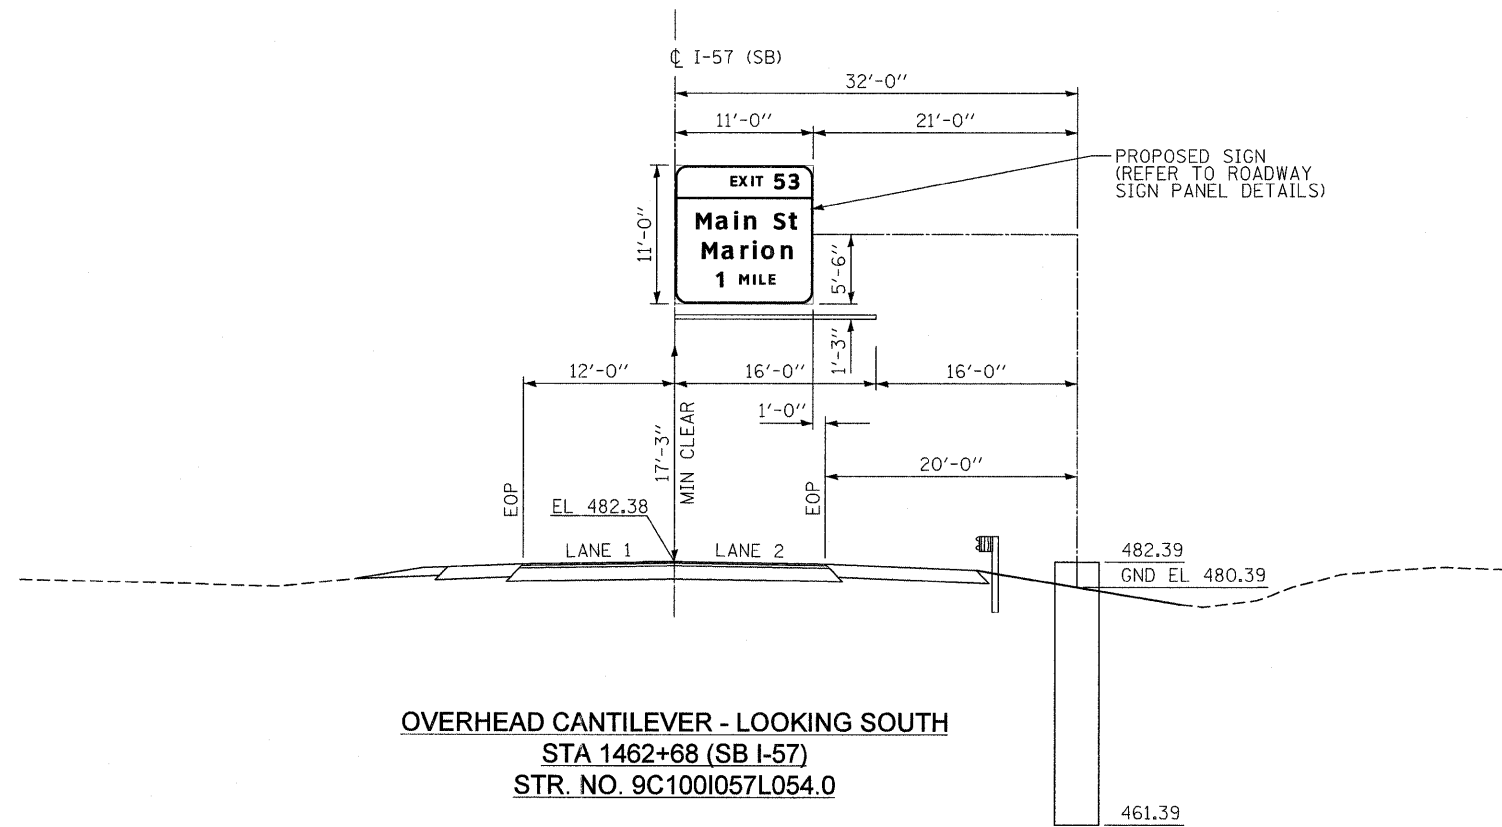

OVERHEAD CANTILEVER - LOOKING SOUTH  
 STA 1462+68 (SB I-57)  
 STR. NO. 9C100I057L054.0

**EFK Moen, LLC**  
 Civil Engineering Design

FILE NAME =	USER NAME = Rob Heady	DESIGNED - LE	REVISED -	<b>STATE OF ILLINOIS DEPARTMENT OF TRANSPORTATION</b>	<b>SIGN STRUCTURE CROSS SECTIONS</b>	F.A. RTE.	SECTION	COUNTY	TOTAL SHEETS	SHEET NO.
...D978182-sht-sign069-078-Sign Structure	Xsec.dgn	DRAWN - LE	REVISED -			* (X1-6-2)HBK-2, HB-1,2; (X-1R-1	WILLIAMSON	968	484	
	PLOT SCALE = 7.500000' / IN.	CHECKED - SD	REVISED -			* F.A.I. 57 AND F.A.P. 331	CONTRACT NO. 78182			
	PLOT DATE = 10/7/2011	DATE - 10/07/11	REVISED -			ILLINOIS FED. AID PROJECT				
					SCALE:	SHEET NO. 3 OF 10 SHEETS		STA.	TO STA.	