


OVERHEAD CANTILEVER - LOOKING EAST
 STA 1808+33 (EB IL-13)
 STR. NO. 9C100L013R000.0

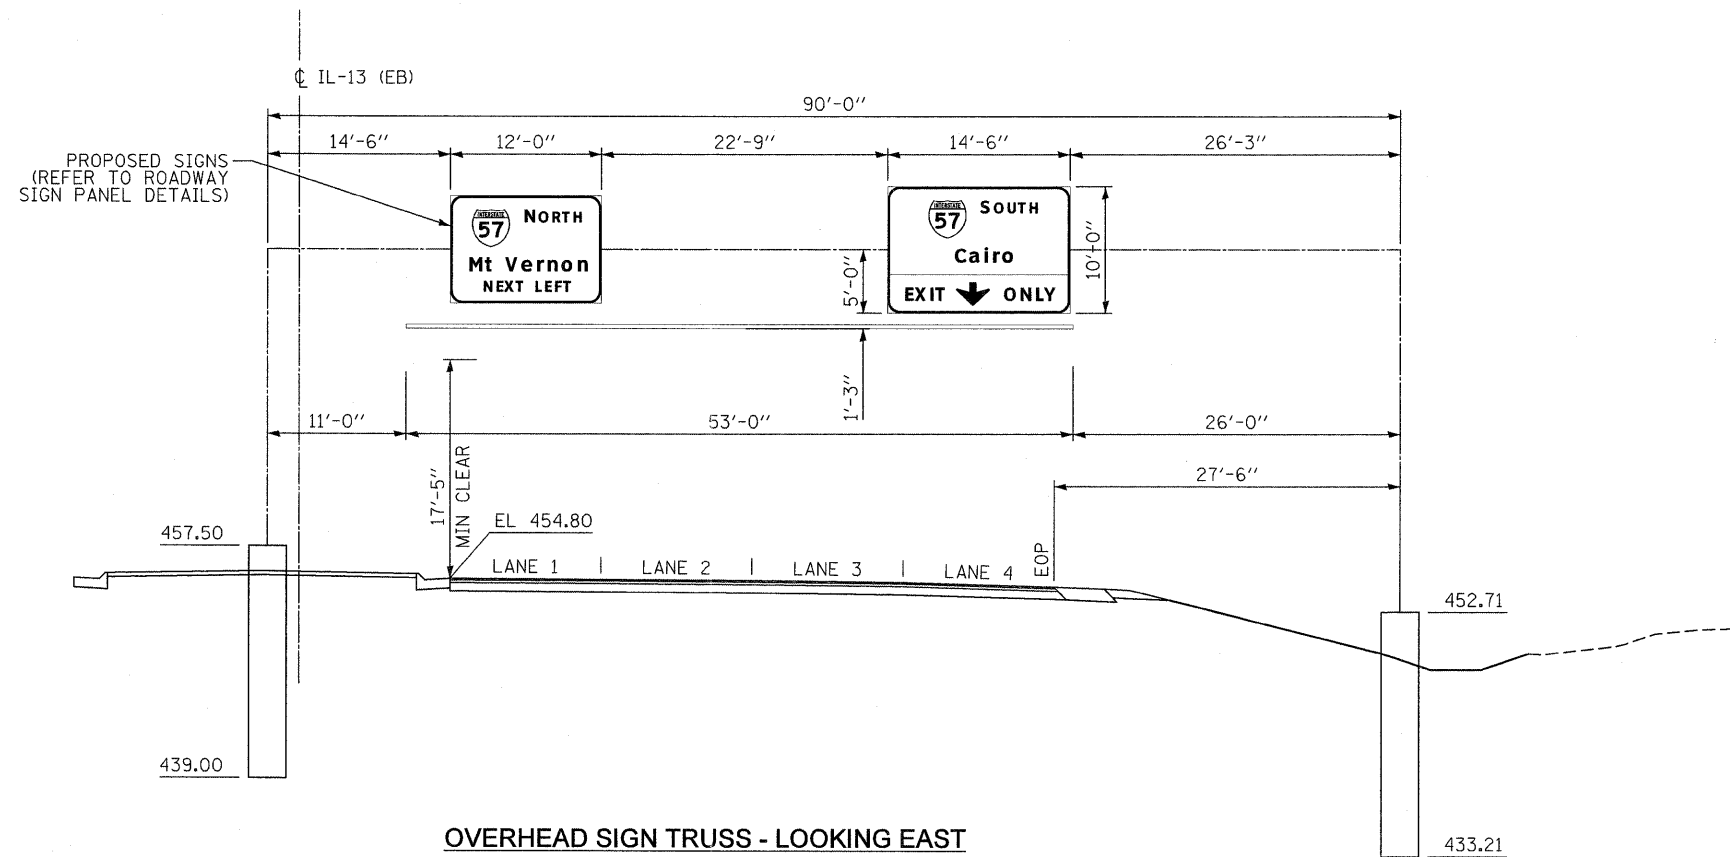

OVERHEAD SIGN TRUSS - LOOKING EAST
 STA 1799+76 (EB IL-13)
 STR. NO. 9S100L013R000.0

EFK Moen, LLC
 Civil Engineering Design

FILE NAME =	USER NAME = Rob Heady	DESIGNED - LE	REVISED -	STATE OF ILLINOIS DEPARTMENT OF TRANSPORTATION	SIGN STRUCTURE CROSS SECTIONS	F.A. RTE.	SECTION	COUNTY	TOTAL SHEETS	SHEET NO.
... \D978182-sht-sign069-078-Sign Structure	Xsec.dgn	DRAWN - LE	REVISED -			* (X1-6-2)HBK-2, HB-1,2; (X-1)R-1	WILLIAMSON	968	487	
	PLOT SCALE = 7.500000' / IN.	CHECKED - SD	REVISED -			* F.A.I. 57 AND F.A.P. 331	CONTRACT NO. 78182			
	PLOT DATE = 10/7/2011	DATE - 10/07/11	REVISED -			ILLINOIS FED. AID PROJECT				
					SCALE:	SHEET NO. 6 OF 10 SHEETS		STA.	TO STA.	