


**OVERHEAD SIGN TRUSS - LOOKING WEST**  
 STA 833+55 (WB IL-13)  
 STR. NO. 9S100L013L000.3

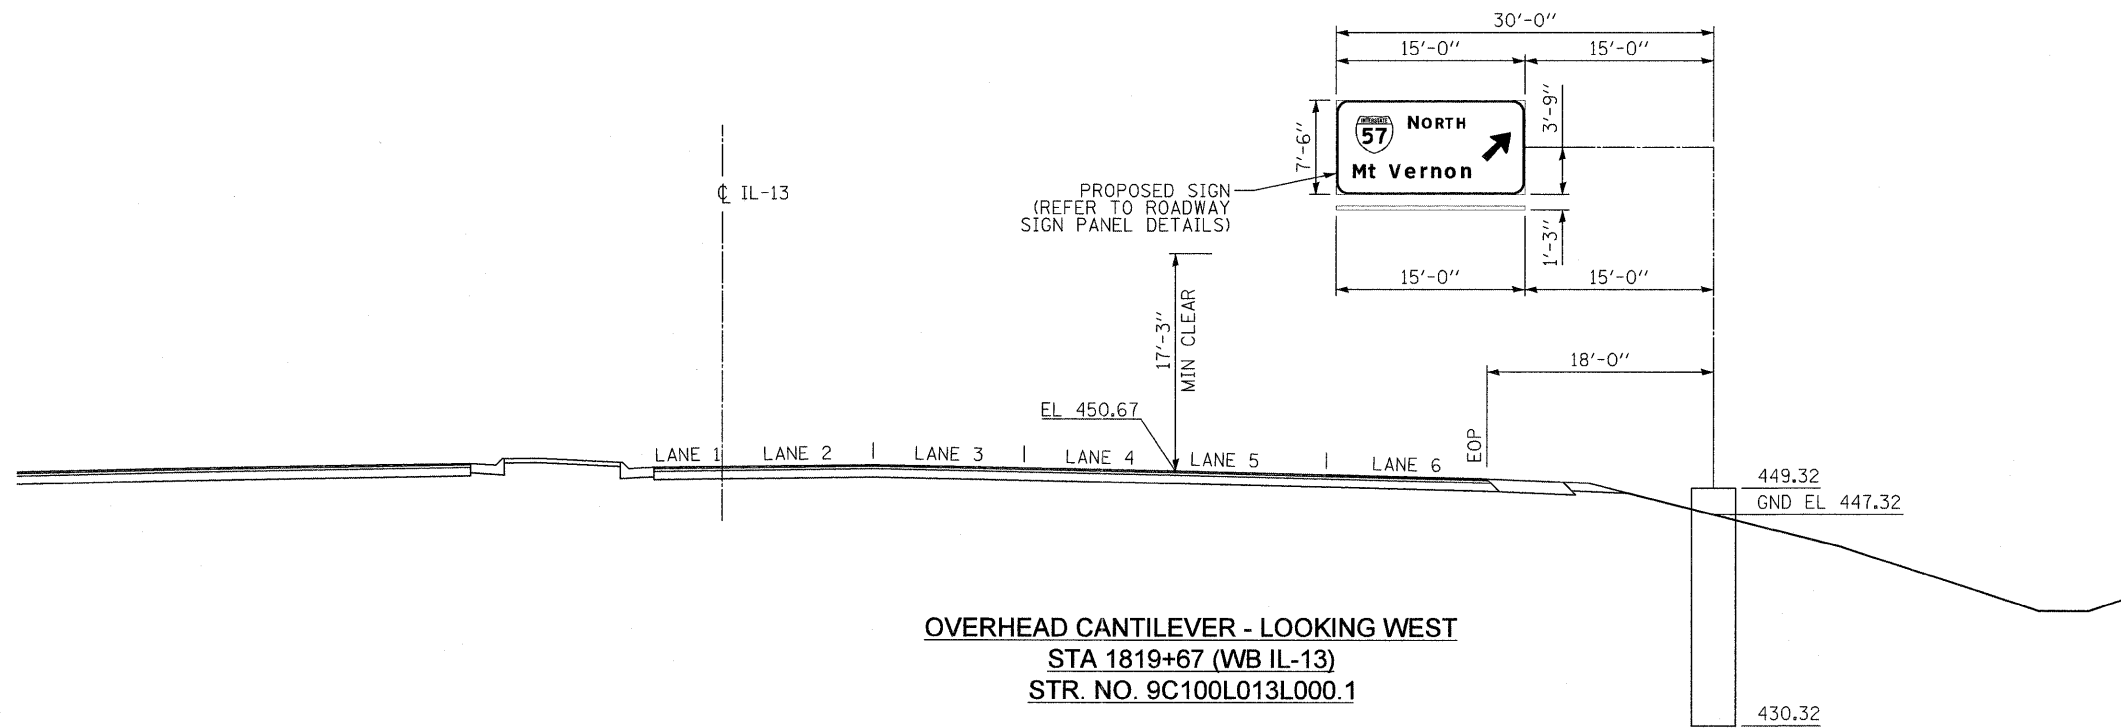

**OVERHEAD CANTILEVER - LOOKING WEST**  
 STA 1819+67 (WB IL-13)  
 STR. NO. 9C100L013L000.1

**EFK Moen, LLC**  
 Civil Engineering Design

FILE NAME = ...D978182-sht-sign869-078-Sign Structure	USER NAME = Rob Heady Xsec.dgn	DESIGNED - LE	REVISED -	<b>STATE OF ILLINOIS DEPARTMENT OF TRANSPORTATION</b>	<b>SIGN STRUCTURE CROSS SECTIONS</b>		F.A. RTE.	SECTION	COUNTY	TOTAL SHEETS	SHEET NO.	
	PLOT SCALE = 7.500000' / IN.	DRAWN - LE	REVISED -		SCALE:	SHEET NO. 9 OF 10 SHEETS	STA.	TO STA.	* (X1-6-2)HBK-2, HB-1,2; (IX-1)R-1	WILLIAMSON	968	490
	PLOT DATE = 10/7/2011	CHECKED - SD	REVISED -						* F.A.I. 57 AND F.A.P. 331			CONTRACT NO. 78182
		DATE - 10/07/11	REVISED -						ILLINOIS FED. AID PROJECT			