
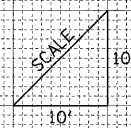


FINAL SURVEY	DATE
SURVEYED	BY
TEMPLATE	
AREAS CHECKED	
NO.	

ORIGINAL SURVEY	DATE
SURVEYED	BY
TEMPLATE	
AREAS CHECKED	
NO.	

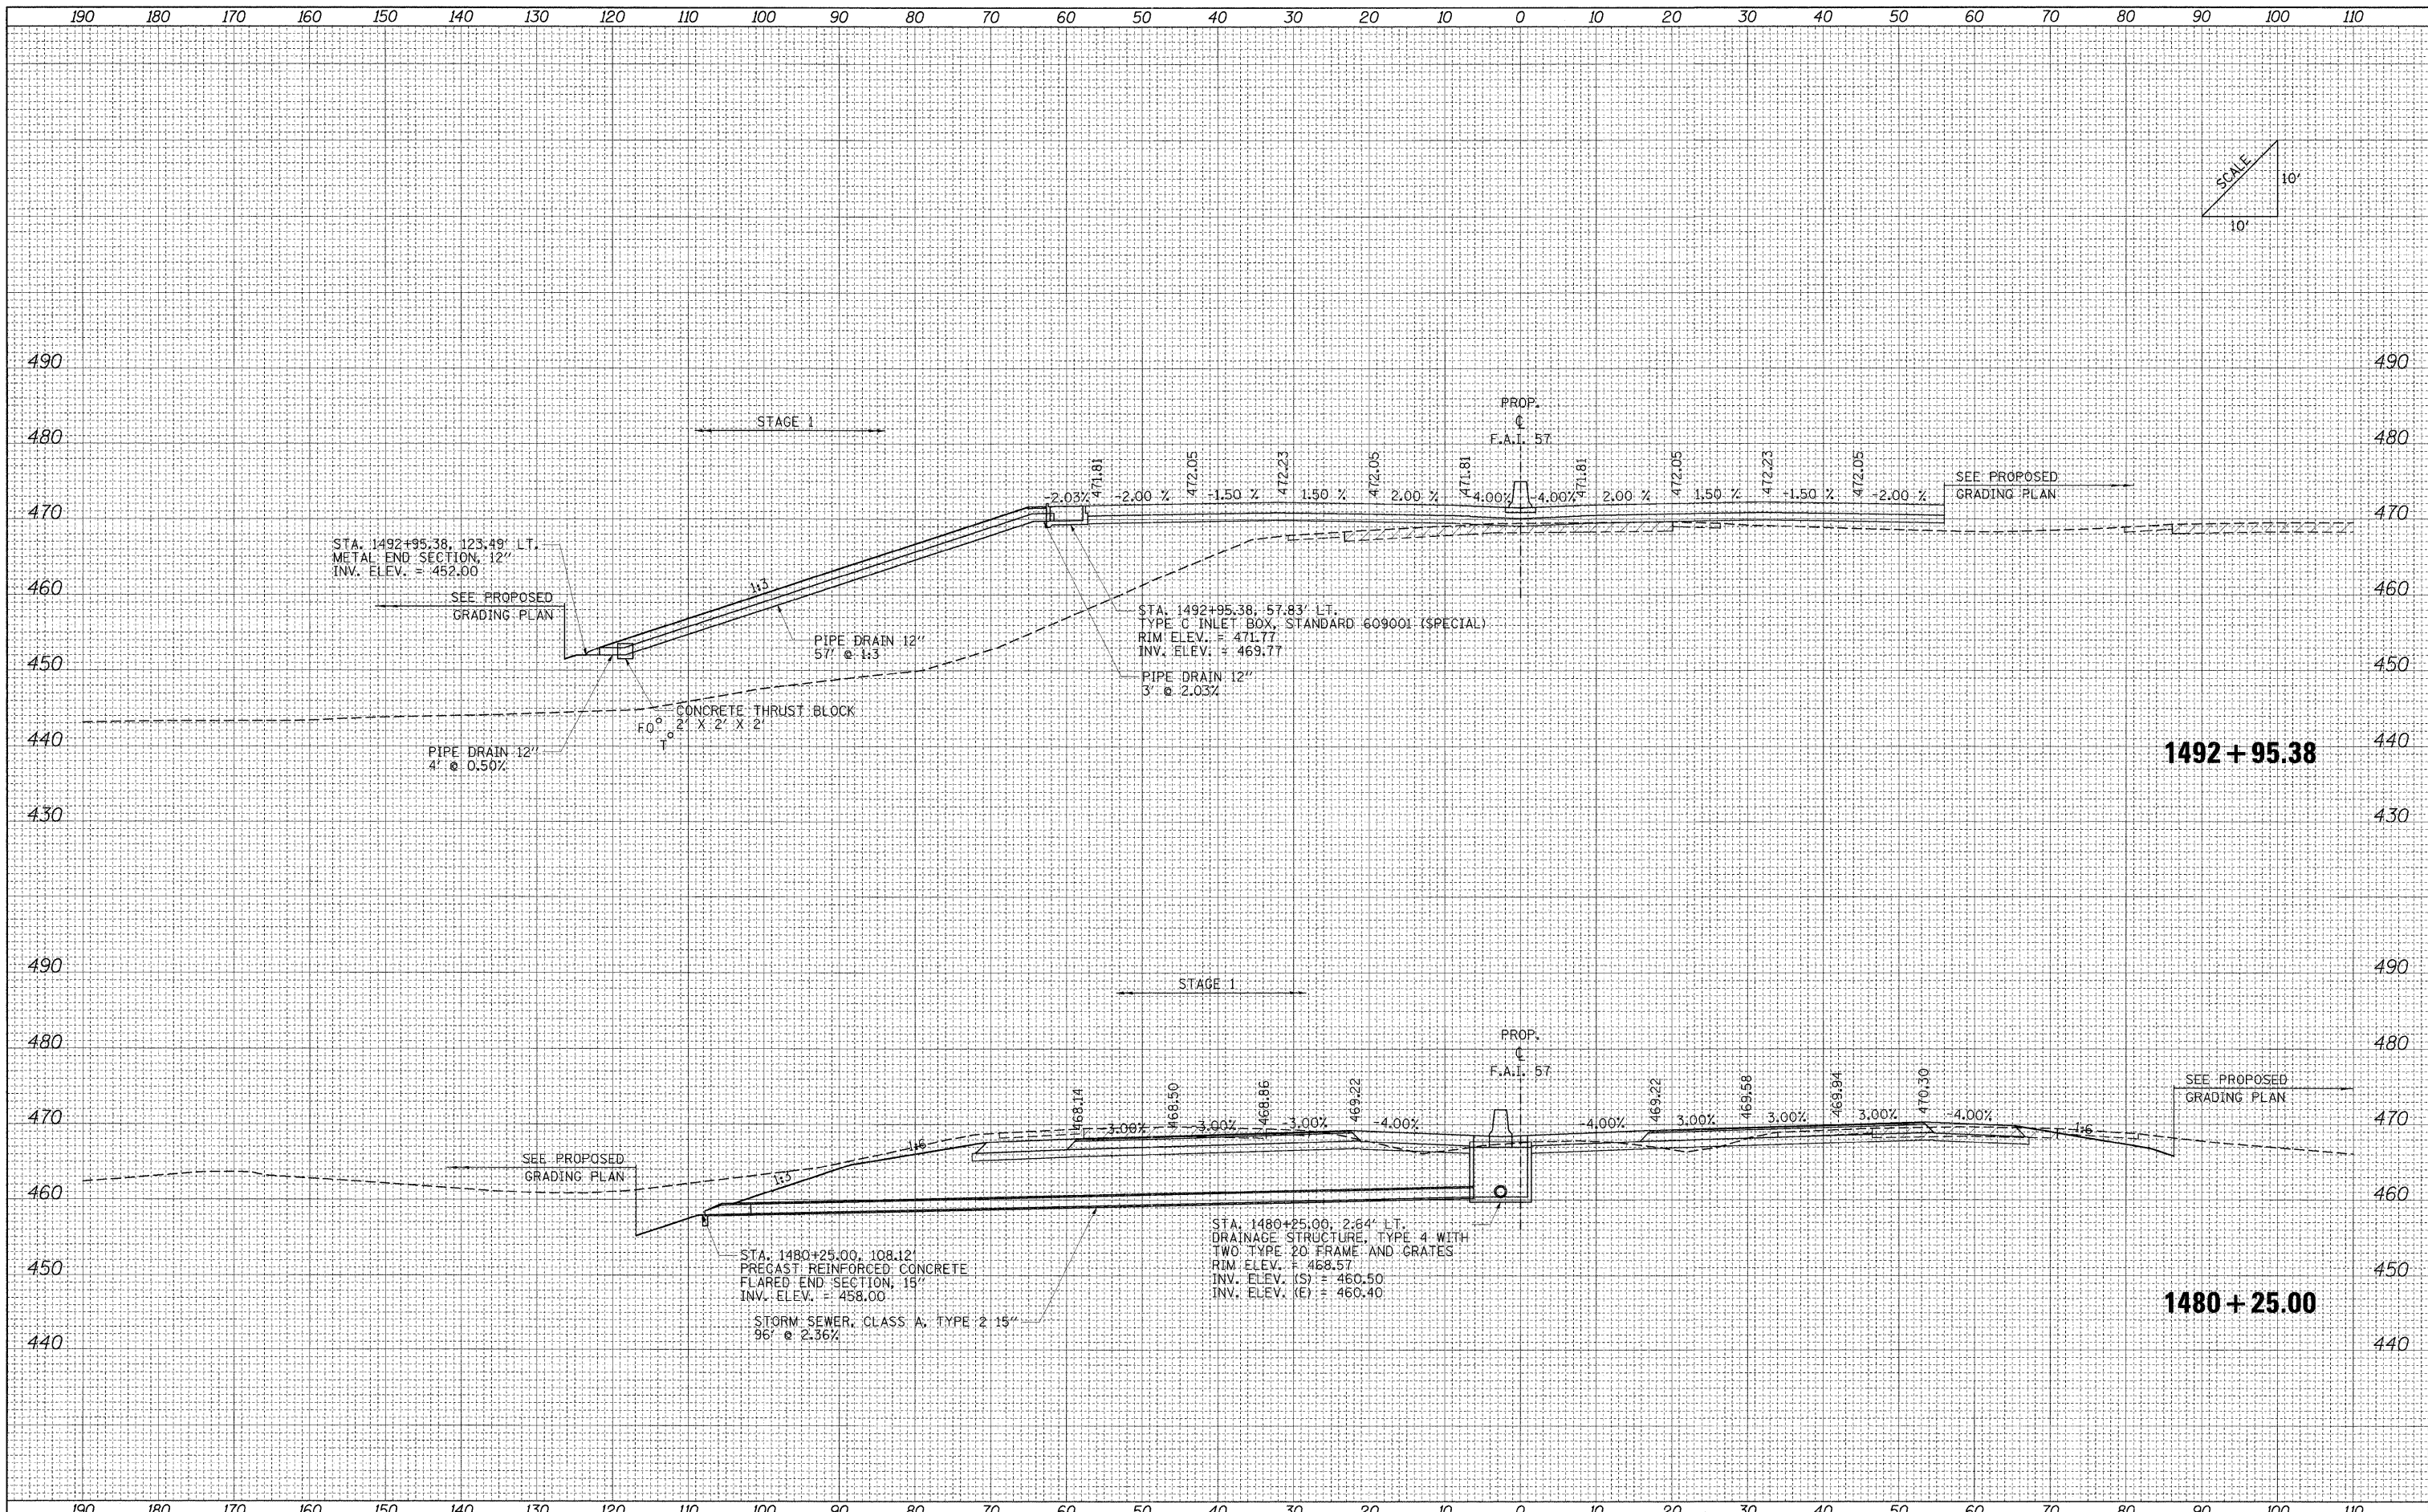

FILE NAME = ...D978182-sh1-XCS.CULVERT PROFILES.157.dgn	USER NAME = Rob Heady	DESIGNED - MJO	REVISED -	STATE OF ILLINOIS DEPARTMENT OF TRANSPORTATION	CULVERT PROFILES: F.A.I. 57	F.A. RTE.	SECTION	COUNTY	TOTAL SHEETS	SHEET NO.
PLCT SCALE = 10.0000' / IN.	DRAWN - MJO	REVISED -	* (X1-6-2)HBK-2, HB-1,2; (IX-1)R-1			WILLIAMSON	968	742		
PLCT DATE = 10/7/2011	CHECKED - BJD	REVISED -	* F.A.I. 57 AND F.A.P. 331			CONTRACT NO. 78182				
DATE = 10/07/11	REVISED -	REVISED -	FED. ROAD DIST. NO. [ILLINOIS] FED. AID PROJECT							
SCALE: SHEET NO. OF SHEETS STA. 1480+25.00 TO STA. 1492+95.38										