
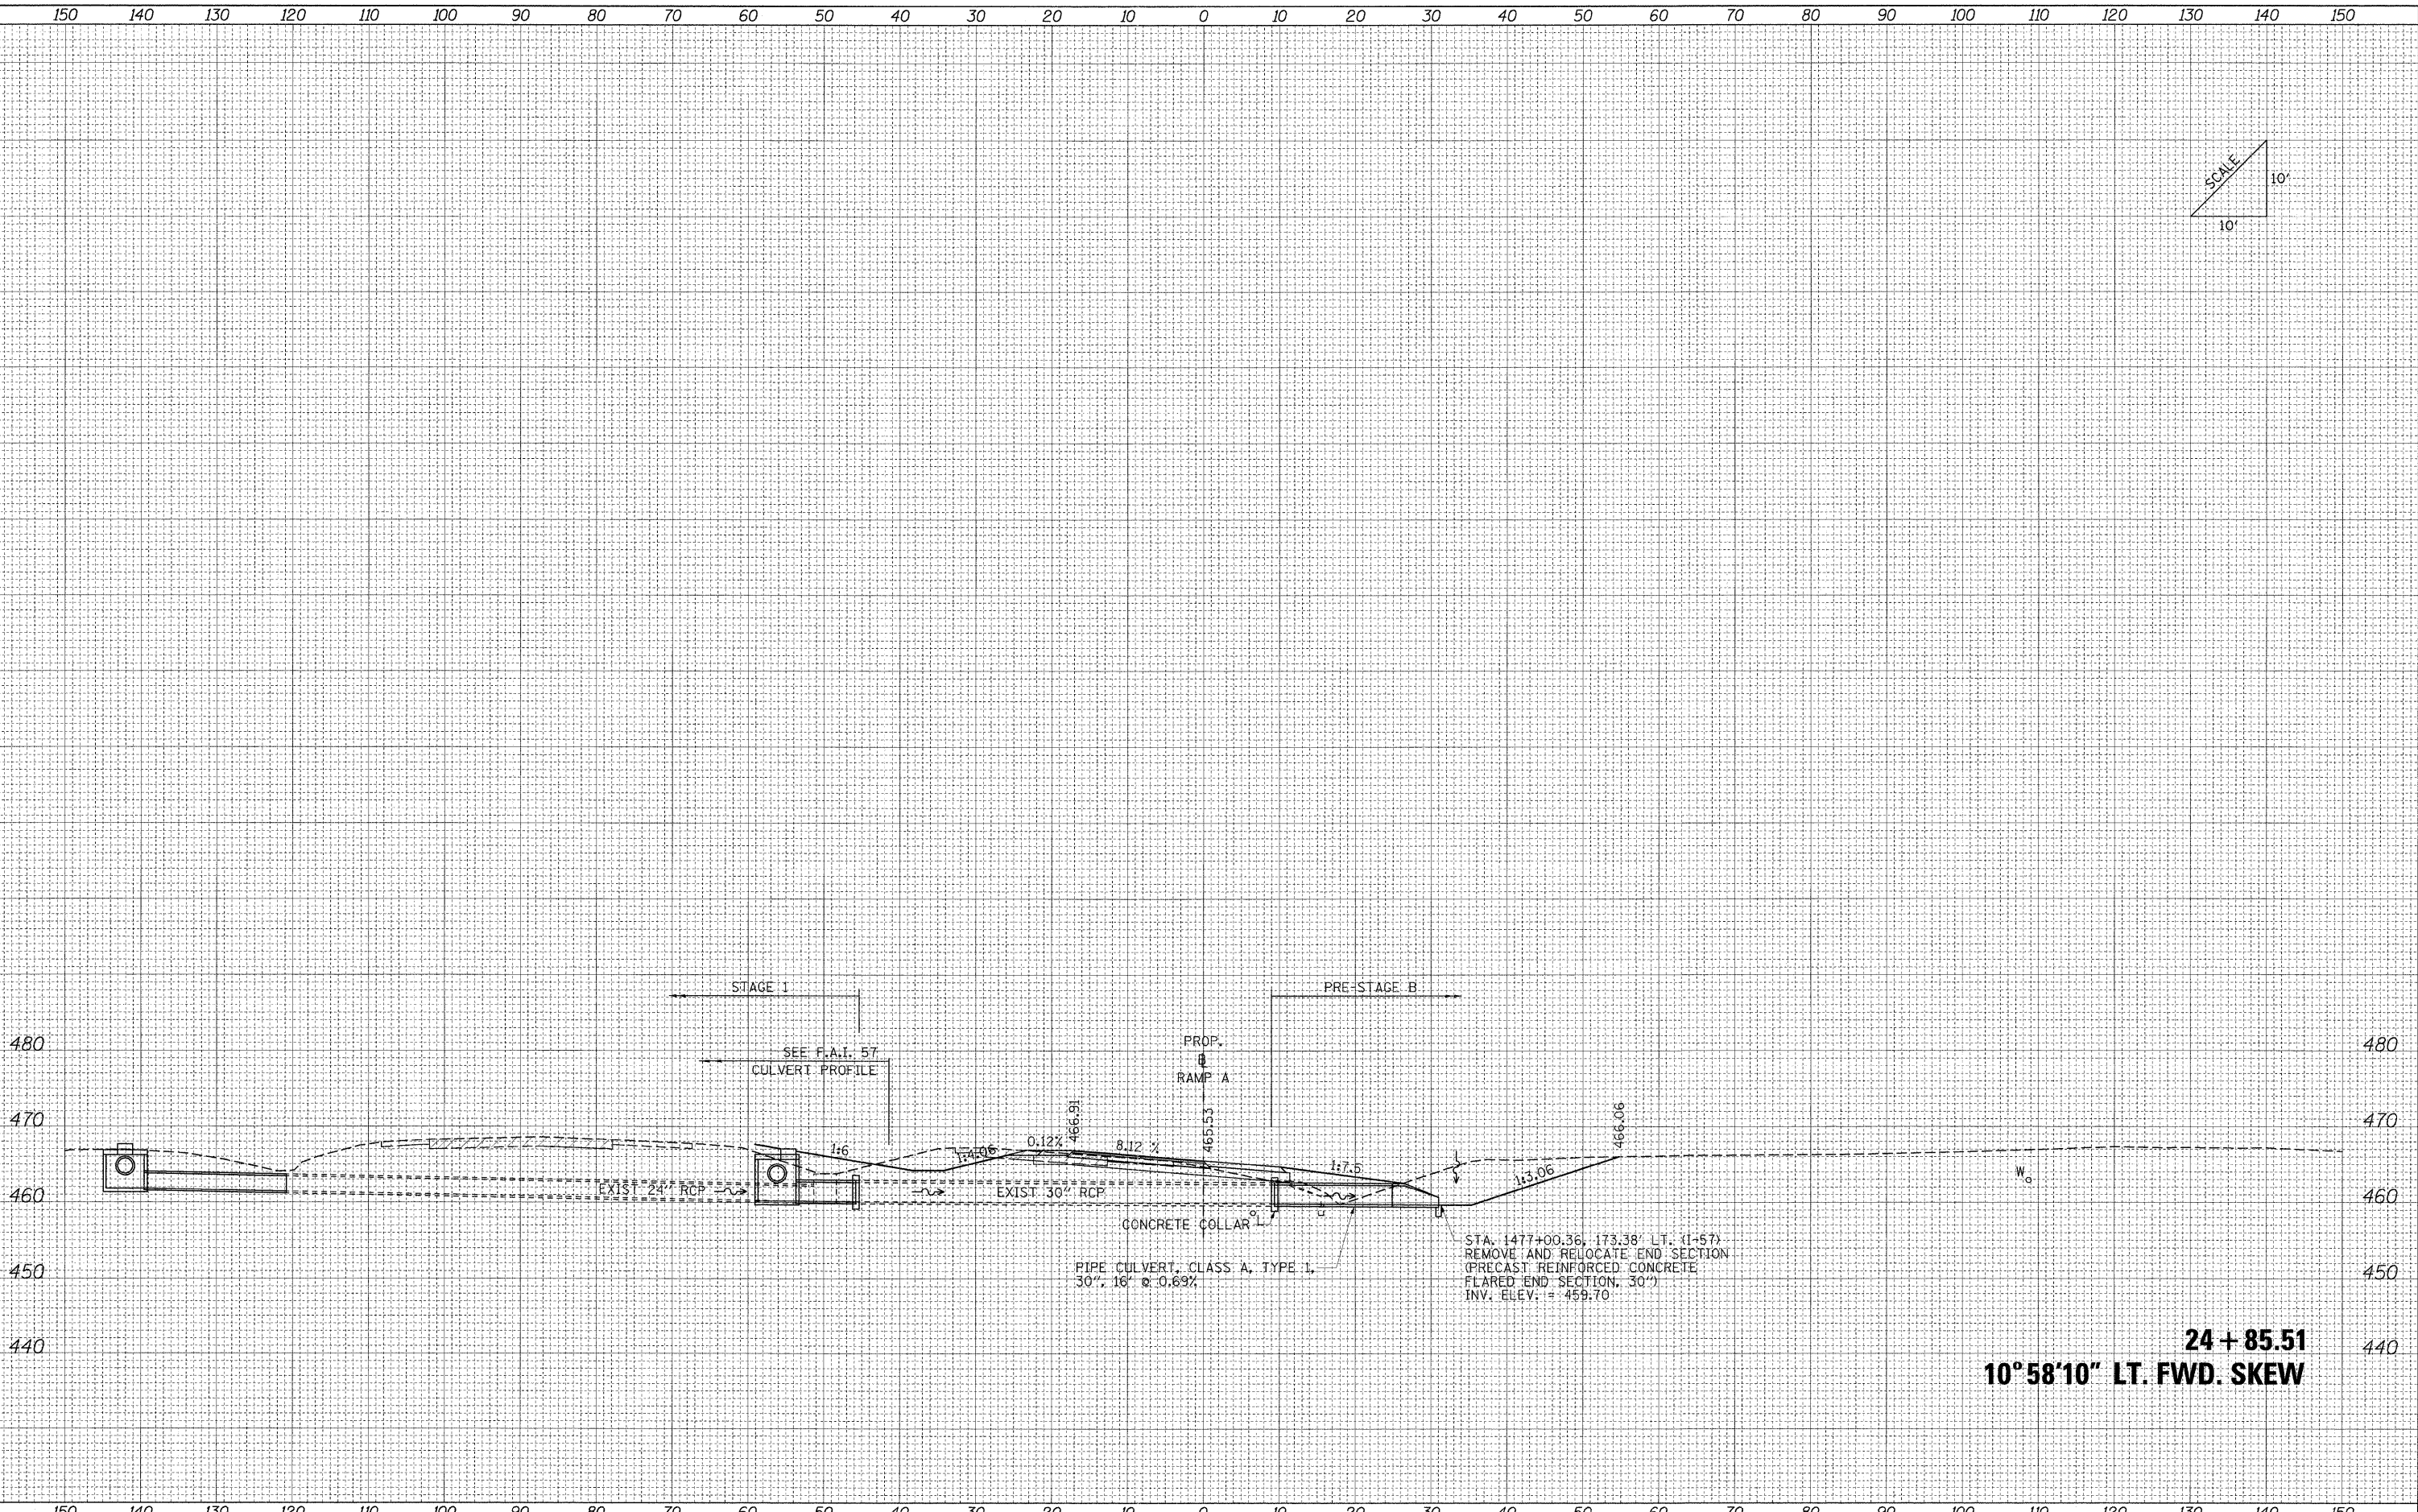


FINAL SURVEY	DATE
NOTE BOOK NO.	
REVISIONS	BY
PLOTTED	
TEMPLATE AREAS CHECKED	

ORIGINAL SURVEY	DATE
NOTE BOOK NO.	
REVISIONS	BY
PLOTTED	
TEMPLATE AREAS CHECKED	

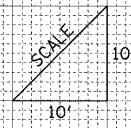

24 + 85.51
10°58'10" LT. FWD. SKEW

**STATE OF ILLINOIS
DEPARTMENT OF TRANSPORTATION**

CULVERT PROFILES: RAMP A

FILE NAME = ...\\D978182-sh1-XCS-CULVERT_PROFILES_RAMPA.dgn	USER NAME = Rob Headly	DESIGNED - MJO	REVISED -	SCALE: SHEET NO. OF SHEETS STA. 24+85.51 TO STA. 24+85.51 F.A. RTE. SECTION COUNTY TOTAL SHEETS SHEET NO. * (X1-6-2)HBK-2, HB-1,2; (IX-1)R-1 WILLIAMSON 968 749 * F.A.I. 57 AND F.A.P. 331 CONTRACT NO. 78182 FED. ROAD DIST. NO. ILLINOIS FED. AID PROJECT
PLOT SCALE = 10.0000' / IN.		DRAWN - MJO	REVISED -	
PLOT DATE = 10/7/2011		CHECKED - BJD	REVISED -	
		DATE - 10/07/11	REVISED -	