


DATE	
BY	
REVISIONS	
NO.	
DATE	
BY	
REVISIONS	
NO.	
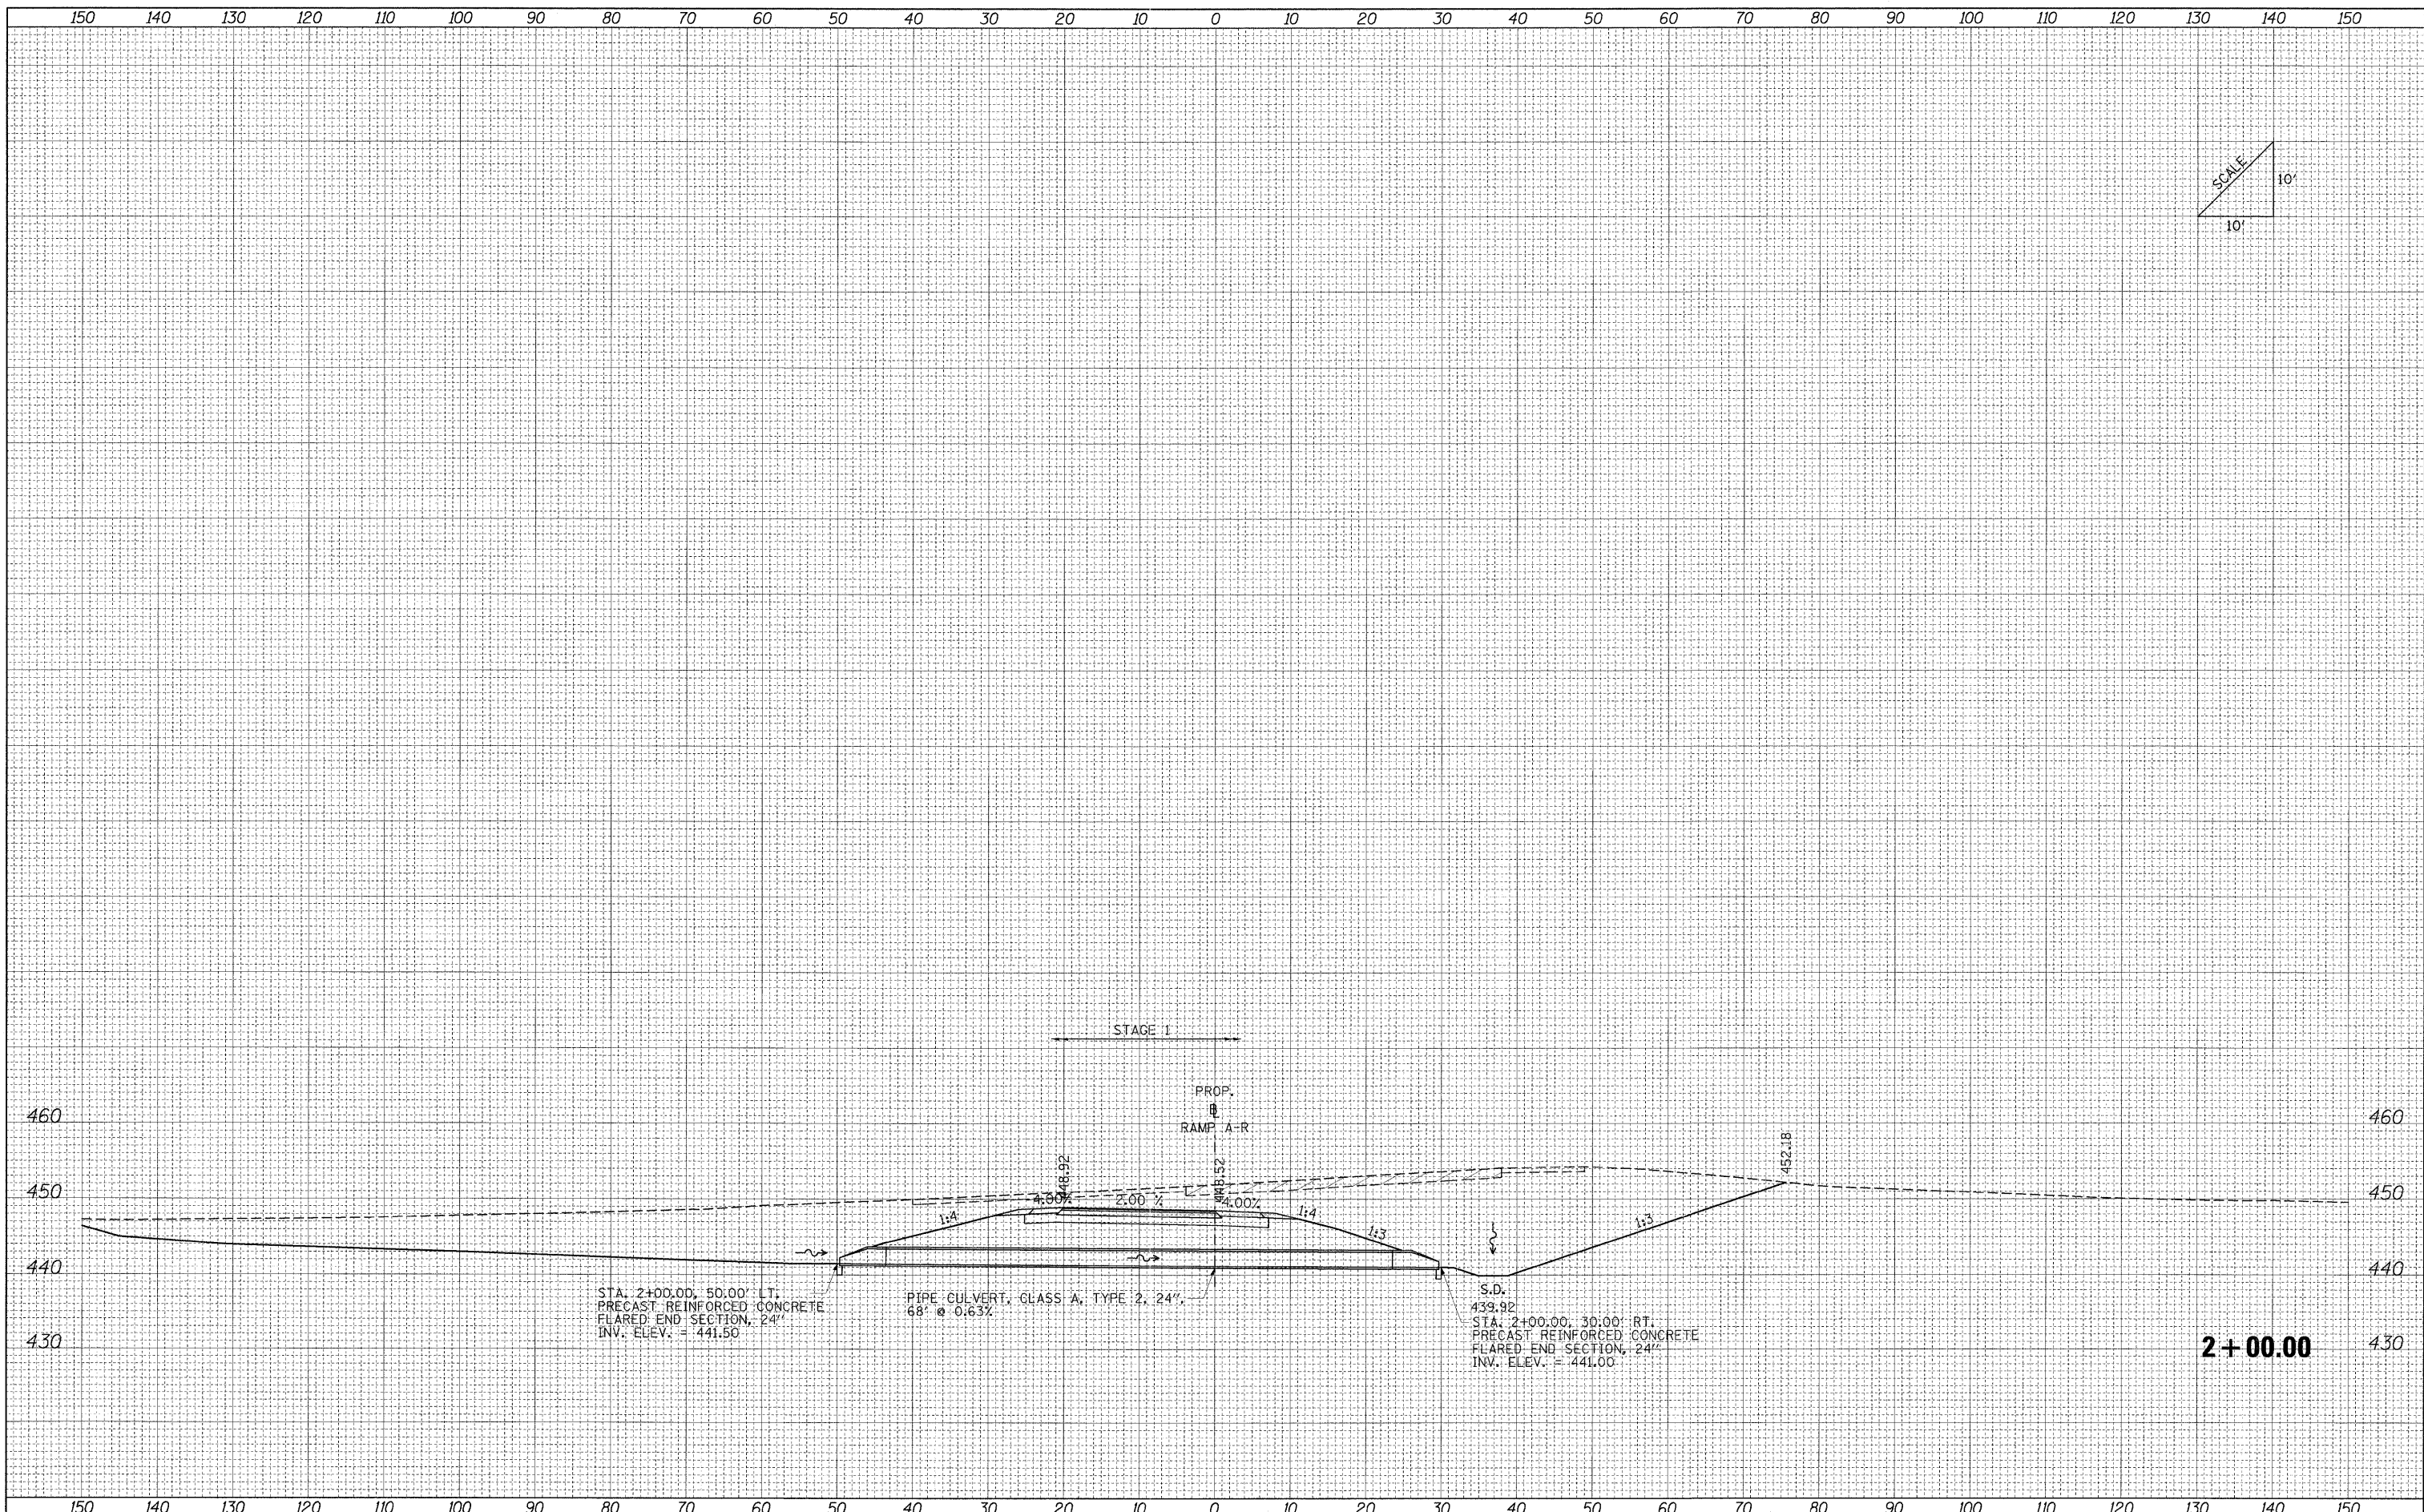

FILE NAME =	USER NAME = Rob Heady	DESIGNED - MJO	REVISED -	<b>STATE OF ILLINOIS DEPARTMENT OF TRANSPORTATION</b>	<b>CULVERT PROFILES: RAMP A-R</b>	F.A. RTE.	SECTION	COUNTY	TOTAL SHEETS	SHEET NO.
...\\D978182-shr-XCS_CULVERT_PROFILES_RAMPAL.dgn	PLOT SCALE = 10.0000' / IN.	DRAWN - MJO	REVISED -			* (X1-6-2)HBK-2, HB-1,2; (X1-1)R-1	WILLIAMSON	968	750	
	PLOT DATE = 12/7/2011	CHECKED - BJD	REVISED -			* F.A.I. 57 AND F.A.P. 331	CONTRACT NO. 78182			
		DATE - 10/07/11	REVISED -			FED. ROAD DIST. NO.	[ILLINOIS] FED. AID PROJECT			