
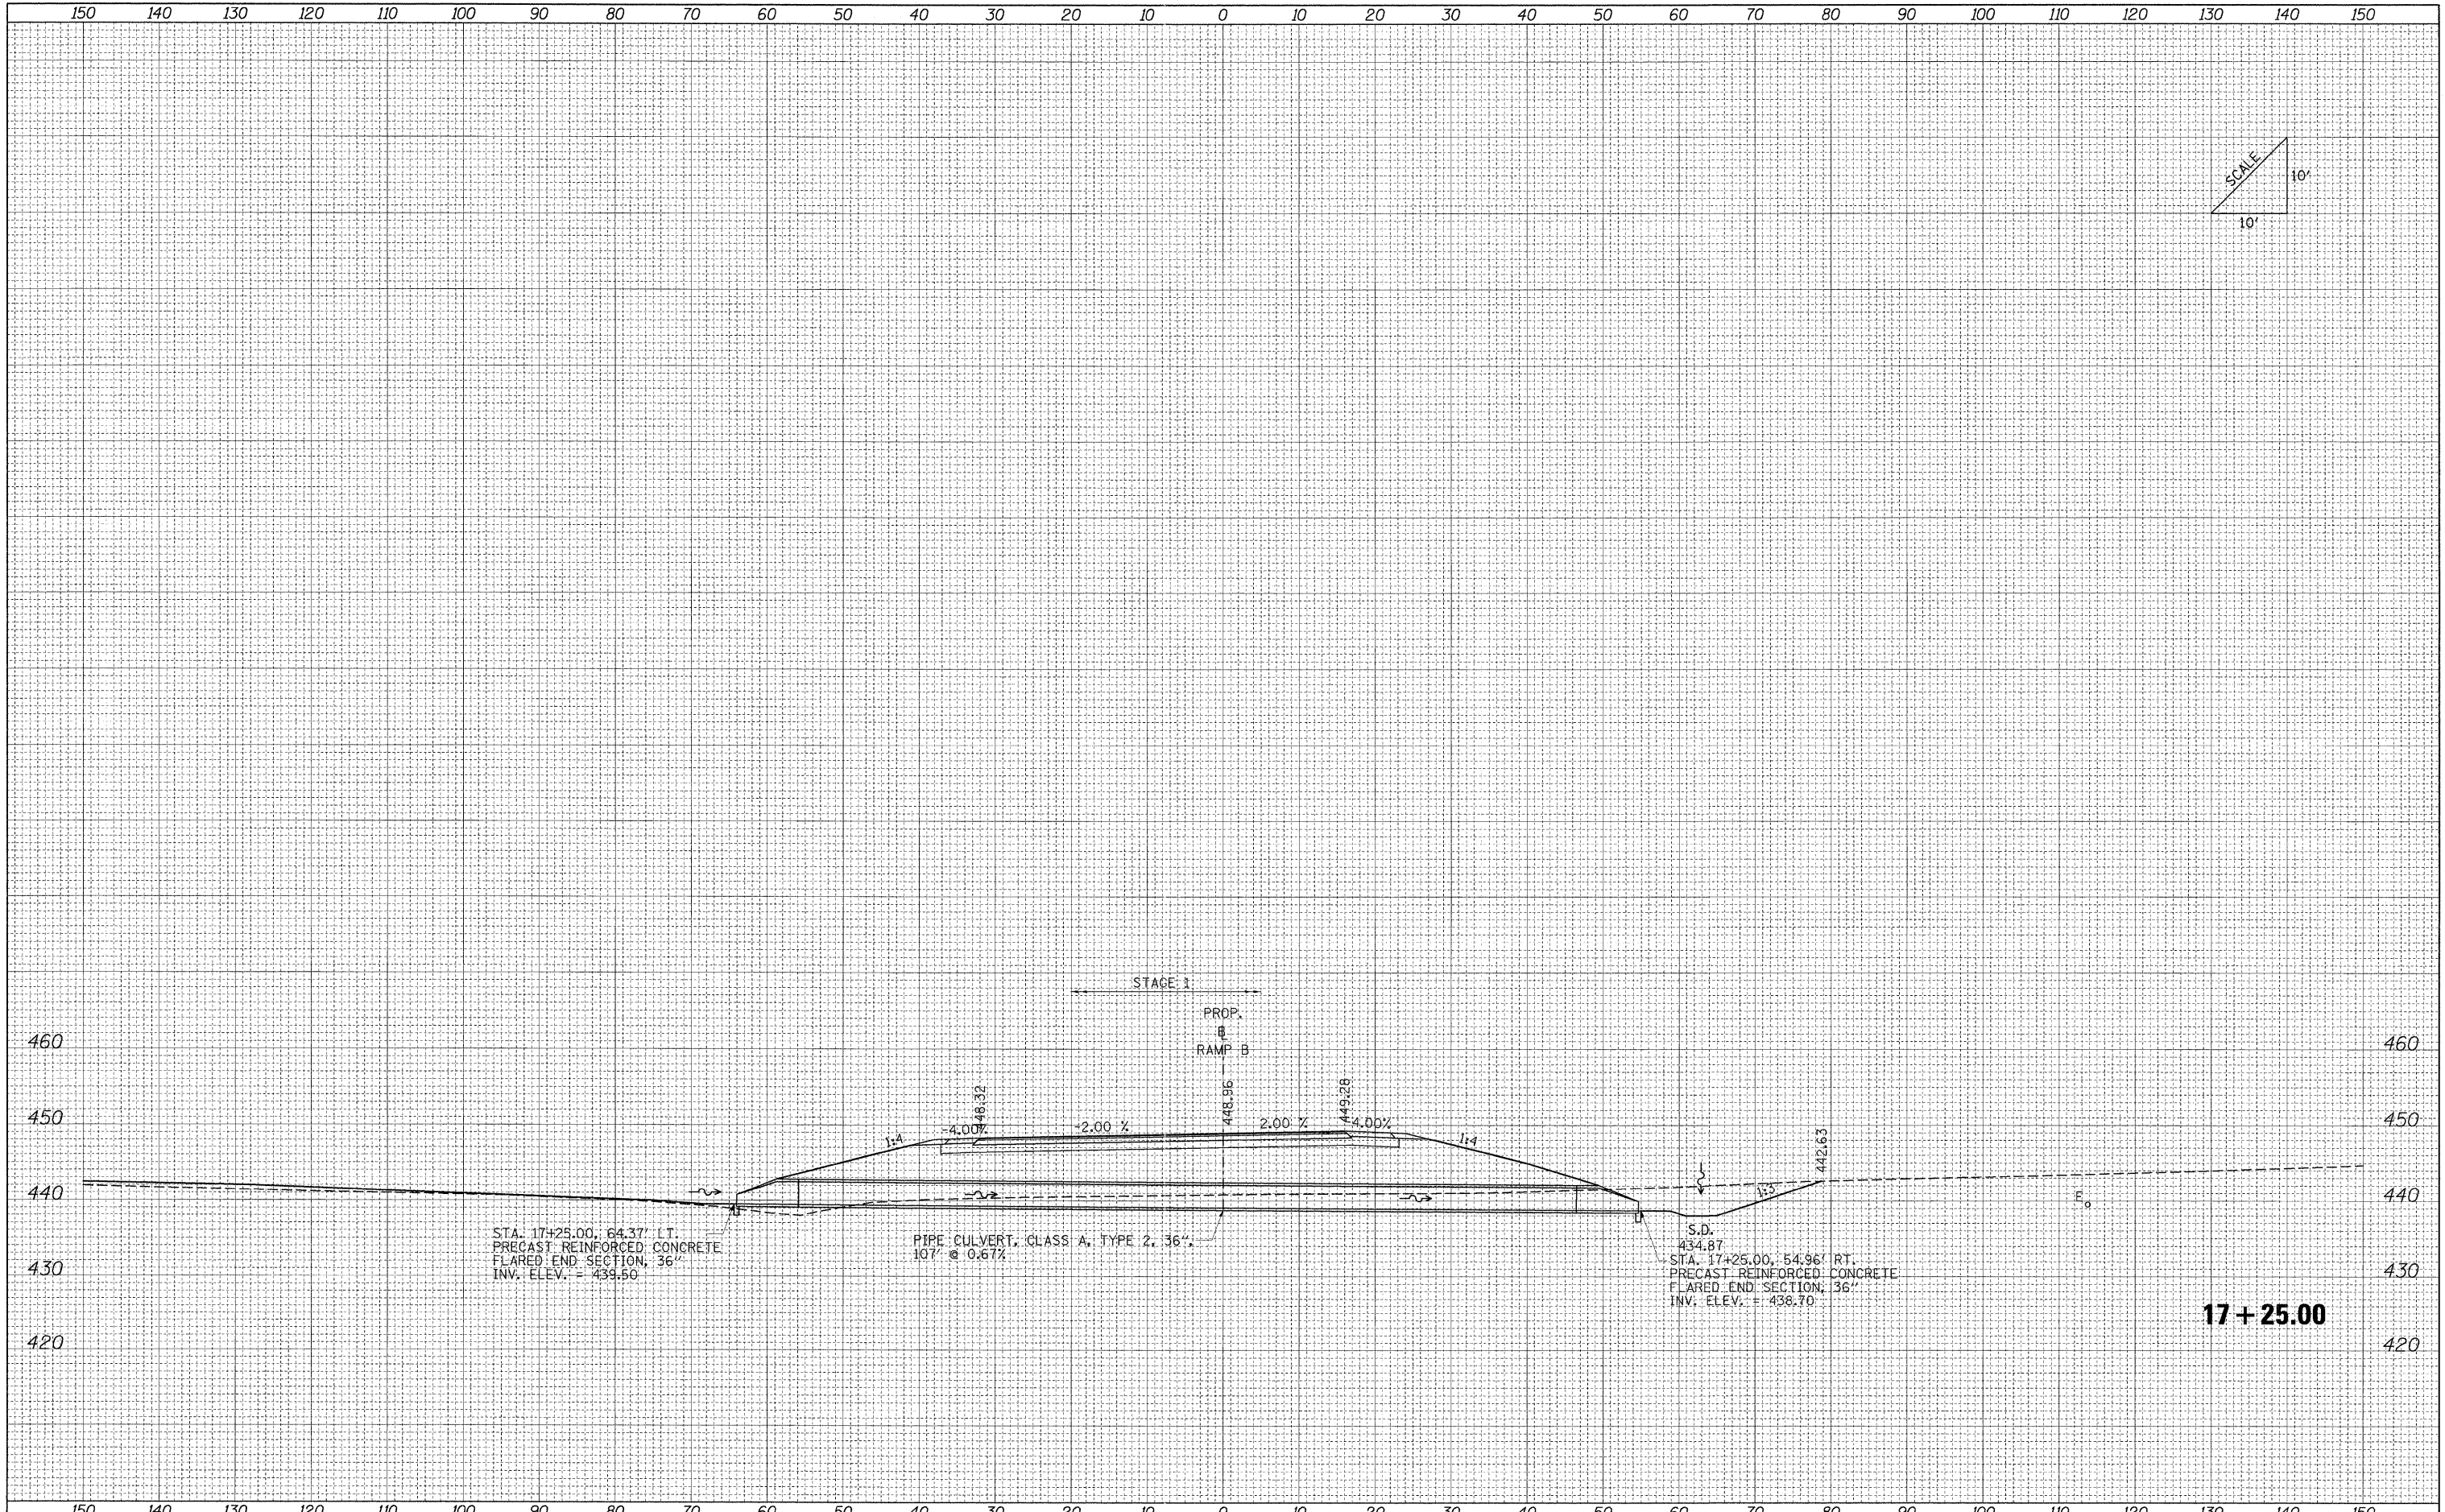


DATE	
BY	
FINAL SURVEY	
SURVEYED	
PLOTTED	
NOTE BOOK	
AREAS CHECKED	
NO.	

DATE	
BY	
ORIGINAL SURVEY	
SURVEYED	
PLOTTED	
NOTE BOOK	
AREAS CHECKED	
NO.	

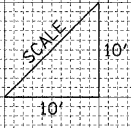

17 + 25.00

FILE NAME =	USER NAME = Brad Downen	DESIGNED - MJO	REVISED -	STATE OF ILLINOIS DEPARTMENT OF TRANSPORTATION	CULVERT PROFILES: RAMP B		F.A. RTE.	SECTION	COUNTY	TOTAL SHEETS	SHEET NO.			
...ND978182-shr-XCS.CULVERT PROFILES_RAMPB.dgn	PLOT SCALE = 10.0000' / IN.	DRAWN - MJO	REVISED -		SCALE:	SHEET NO.	OF	SHEETS	STA. 17+25.00	TO STA. 17+25.00	• (X1-6-2)HBK-2, HB-1,2; (IX-1R-1)	WILLIAMSON	968	751
	PLOT DATE = 10/10/2011	CHECKED - BJD	REVISED -								• F.A.I. 57 AND F.A.P. 331	CONTRACT NO. 78182		
		DATE - 10/07/11	REVISED -								FED. ROAD DIST. NO.	ILLINOIS FED. AID PROJECT		