



150 140 130 120 110 100 90 80 70 60 50 40 30 20 10 0 10 20 30 40 50 60 70 80 90 100 110 120 130 140 150

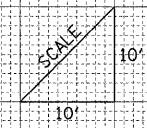

DATE	BY	SURVEYED	PLOTTED	DATE	AREAS CHECKED
NO.					

DATE	BY	SURVEYED	PLOTTED	DATE	AREAS CHECKED
NO.					

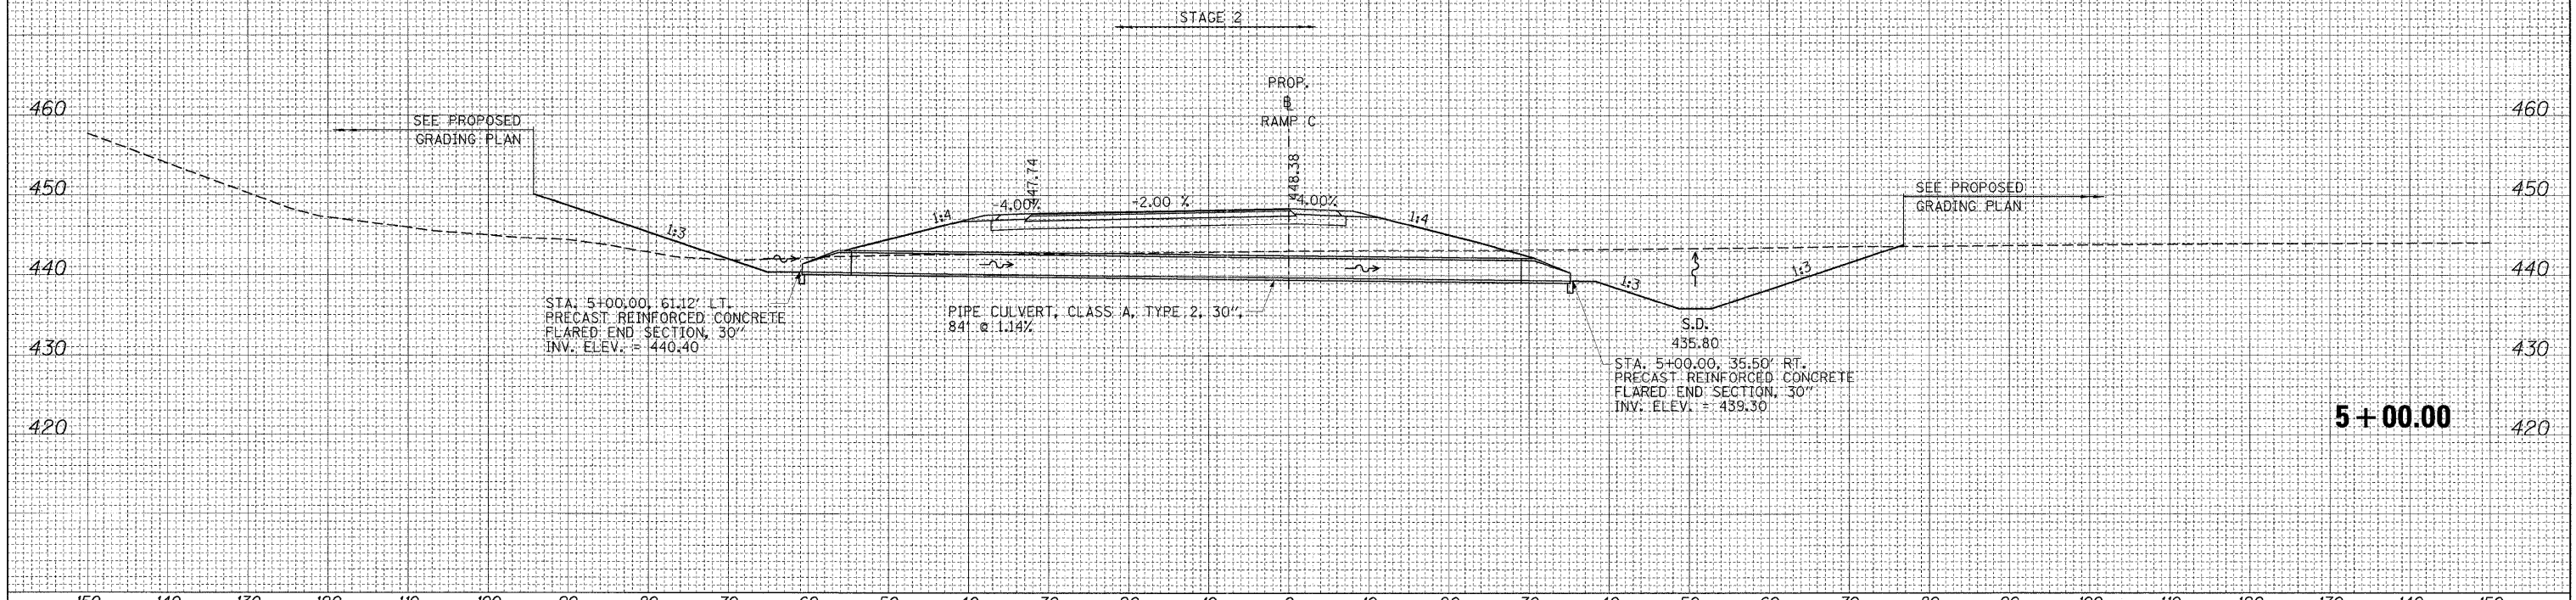

FILE NAME =	USER NAME = Brad Downen	DESIGNED - MJO	REVISED -	STATE OF ILLINOIS DEPARTMENT OF TRANSPORTATION	CULVERT PROFILES: RAMP C				F.A. RTE.	SECTION	COUNTY	TOTAL SHEETS	SHEET NO.
...\\D978182-sh1-KCS.CULVERT PROFILES.RAMP.C.dgn		DRAWN - MJO	REVISED -		SCALE:	SHEET NO.	OF	SHEETS	STA. 5+00.00	TO STA. 5+00.00	WILLIAMSON	968	753
		CHECKED - BJD	REVISED -								F.A.I. 57 AND F.A.P. 331		CONTRACT NO. 78182
		DATE - 10/07/11	REVISED -								FED. ROAD DIST. NO.	ILLINOIS FED. AID PROJECT	