
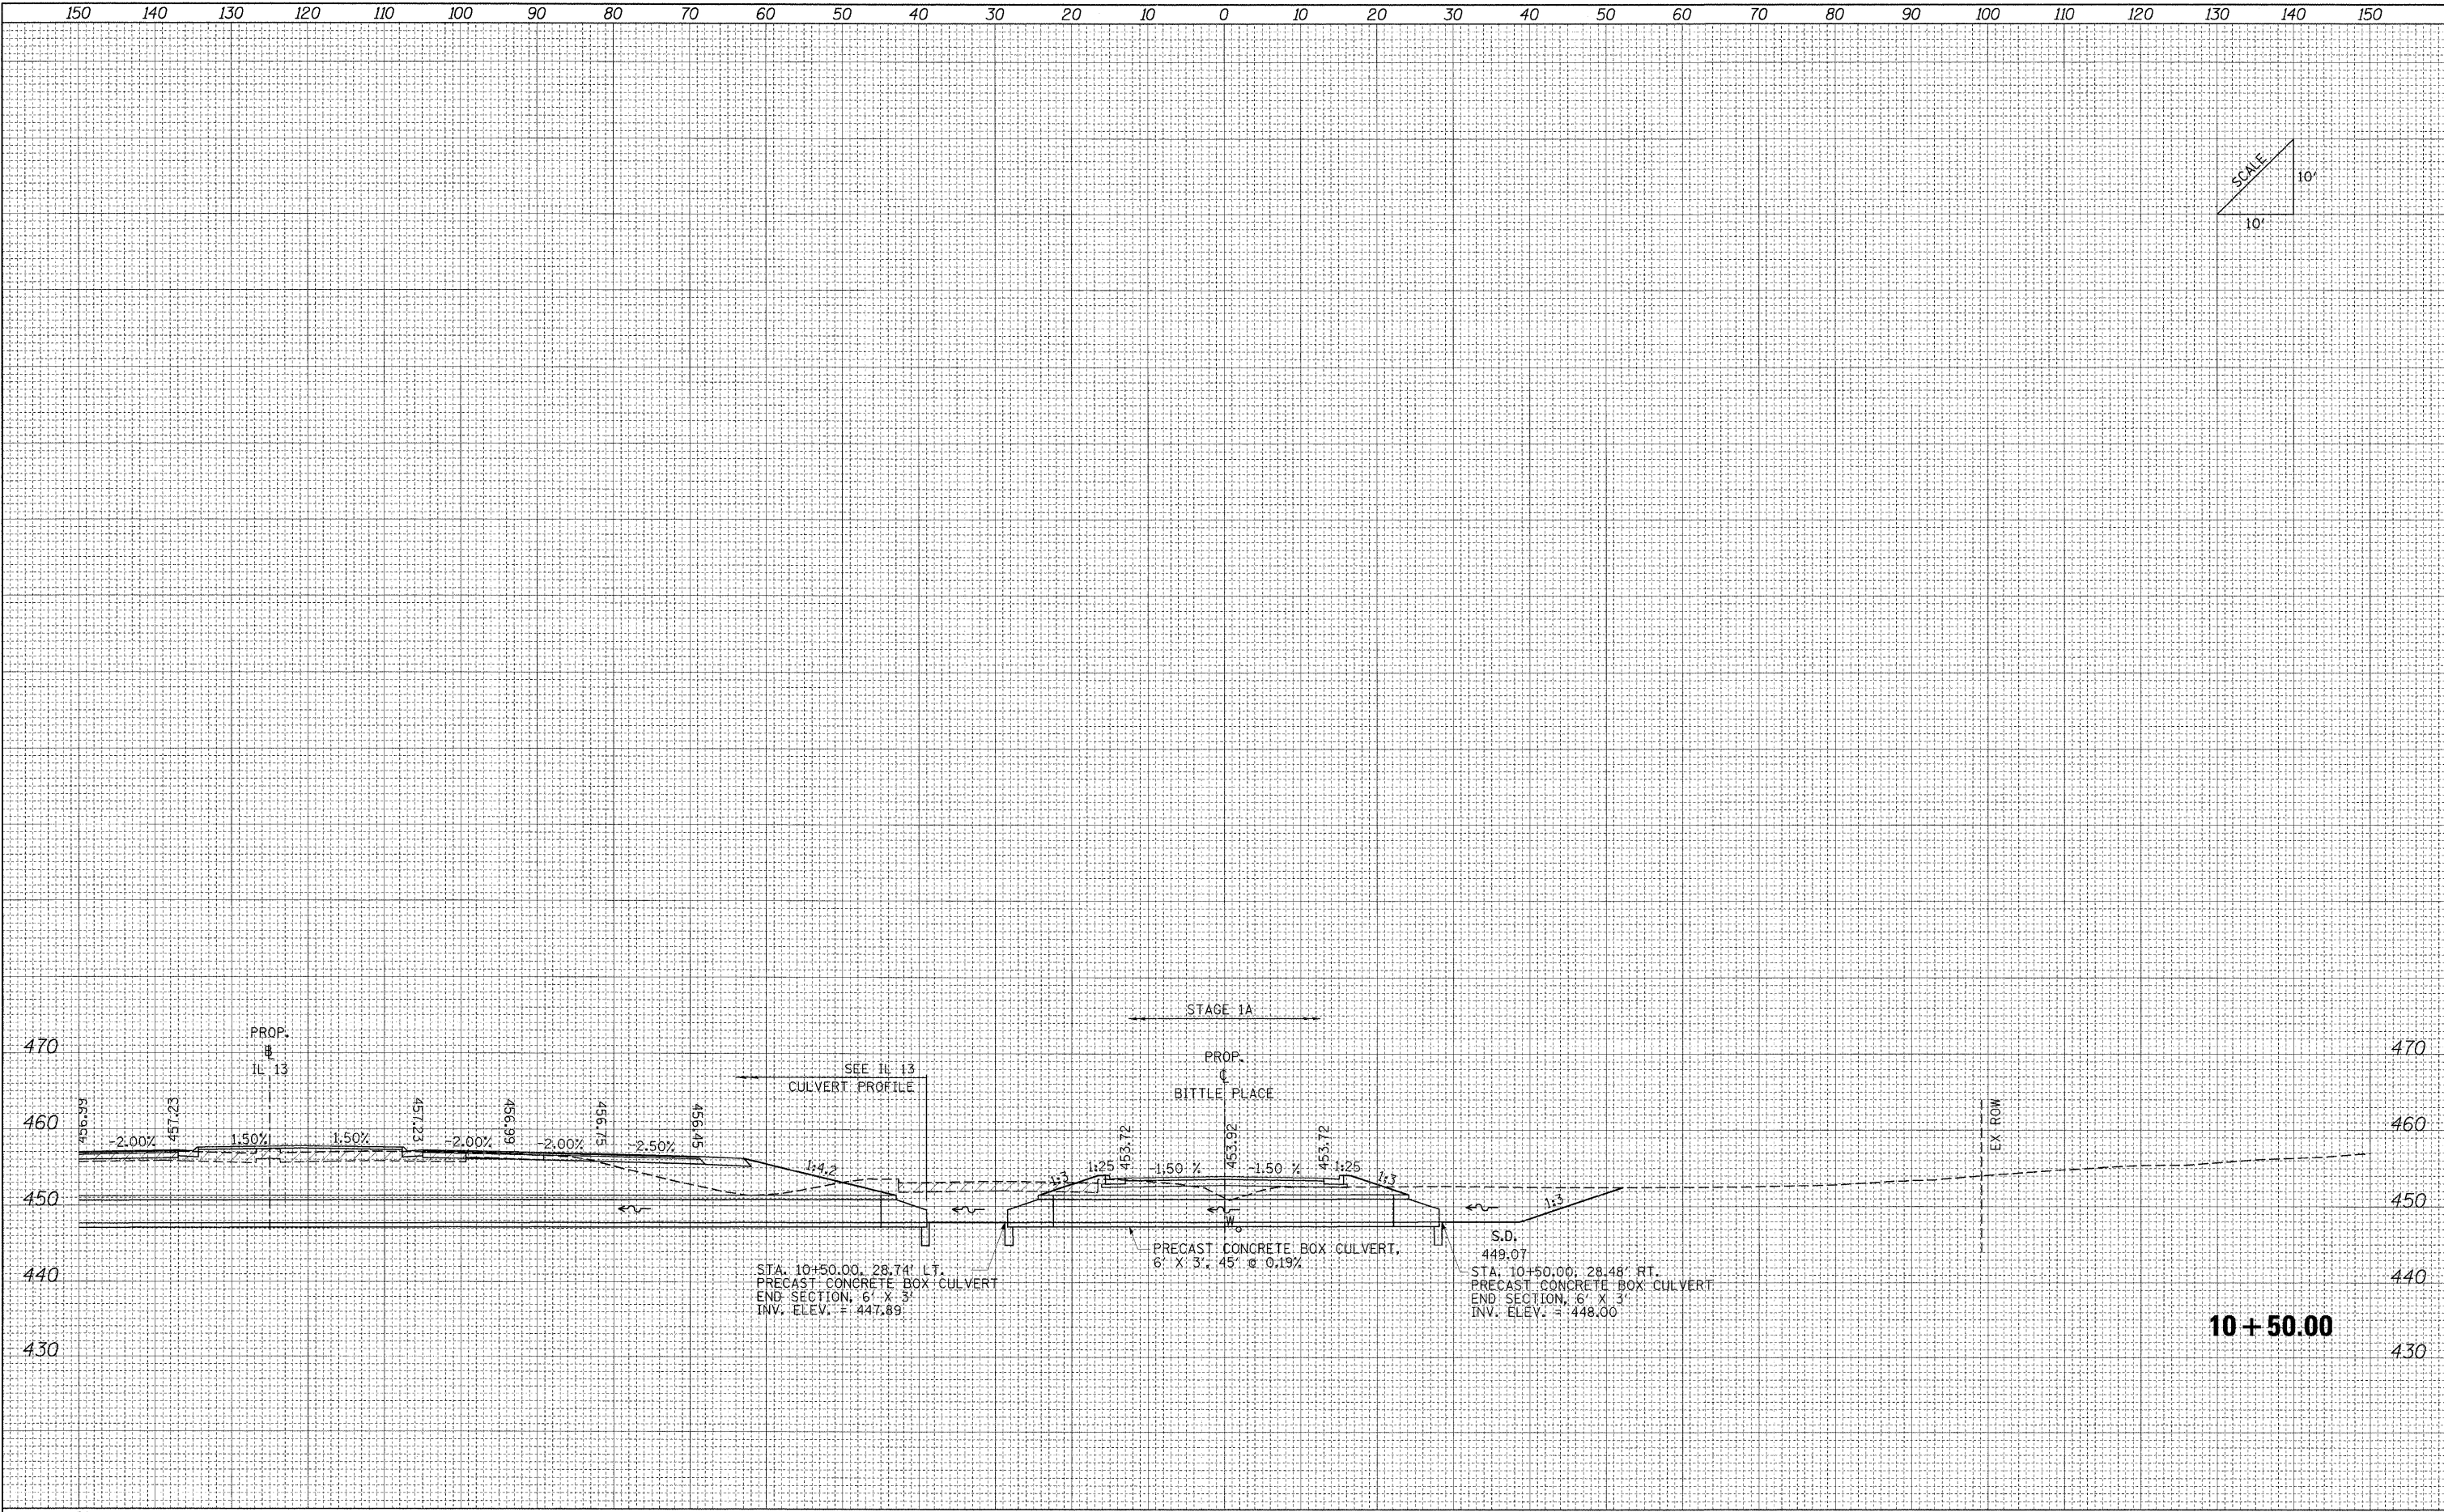


FINAL SURVEY	SURVEYED	BY	DATE
NOTE BOOK	TEMPLATE		
NO.	AREAS CHECKED		

ORIGINAL SURVEY	SURVEYED	BY	DATE
NOTE BOOK	TEMPLATE		
NO.	AREAS CHECKED		

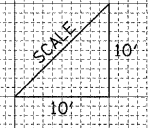

**10 + 50.00**

FILE NAME = ... \D979182-sh-XCS.CULVERT PROFILES.BITTLE PLACE.dgn	USER NAME = Rob Heady	DESIGNED - MJO	REVISED -	<b>STATE OF ILLINOIS DEPARTMENT OF TRANSPORTATION</b>	<b>CULVERT PROFILES: BITTLE PLACE</b>	F.A. RTE.	SECTION	COUNTY	TOTAL SHEETS	SHEET NO.
PLOT SCALE = 10.0000' / IN.	DESIGNED - MJO	REVISED -	* (X1-6-2)HBK-2, HB-1,2; (IX-1)R-1			WILLIAMSON	968	761		
PLOT DATE = 10/7/2011	CHECKED - BJD	REVISED -	* F.A.I. 57 AND F.A.P. 331			CONTRACT NO. 78182				
DATE - 10/07/11	REVISED -	FED. ROAD DIST. NO. ILLINOIS FED. AID PROJECT								
SCALE: SHEET NO. OF SHEETS STA. 10+50.00 TO STA. 10+50.00										