


| | |
|--------------|------------------------|
| DATE | |
| BY | |
| FINAL SURVEY | SURVEYED |
| NOTE BOOK | PLOTTED |
| NO. | EMPHASIS AREAS CHECKED |

| | |
|-----------------|------------------------|
| DATE | |
| BY | |
| ORIGINAL SURVEY | SURVEYED |
| NOTE BOOK | PLOTTED |
| NO. | EMPHASIS AREAS CHECKED |

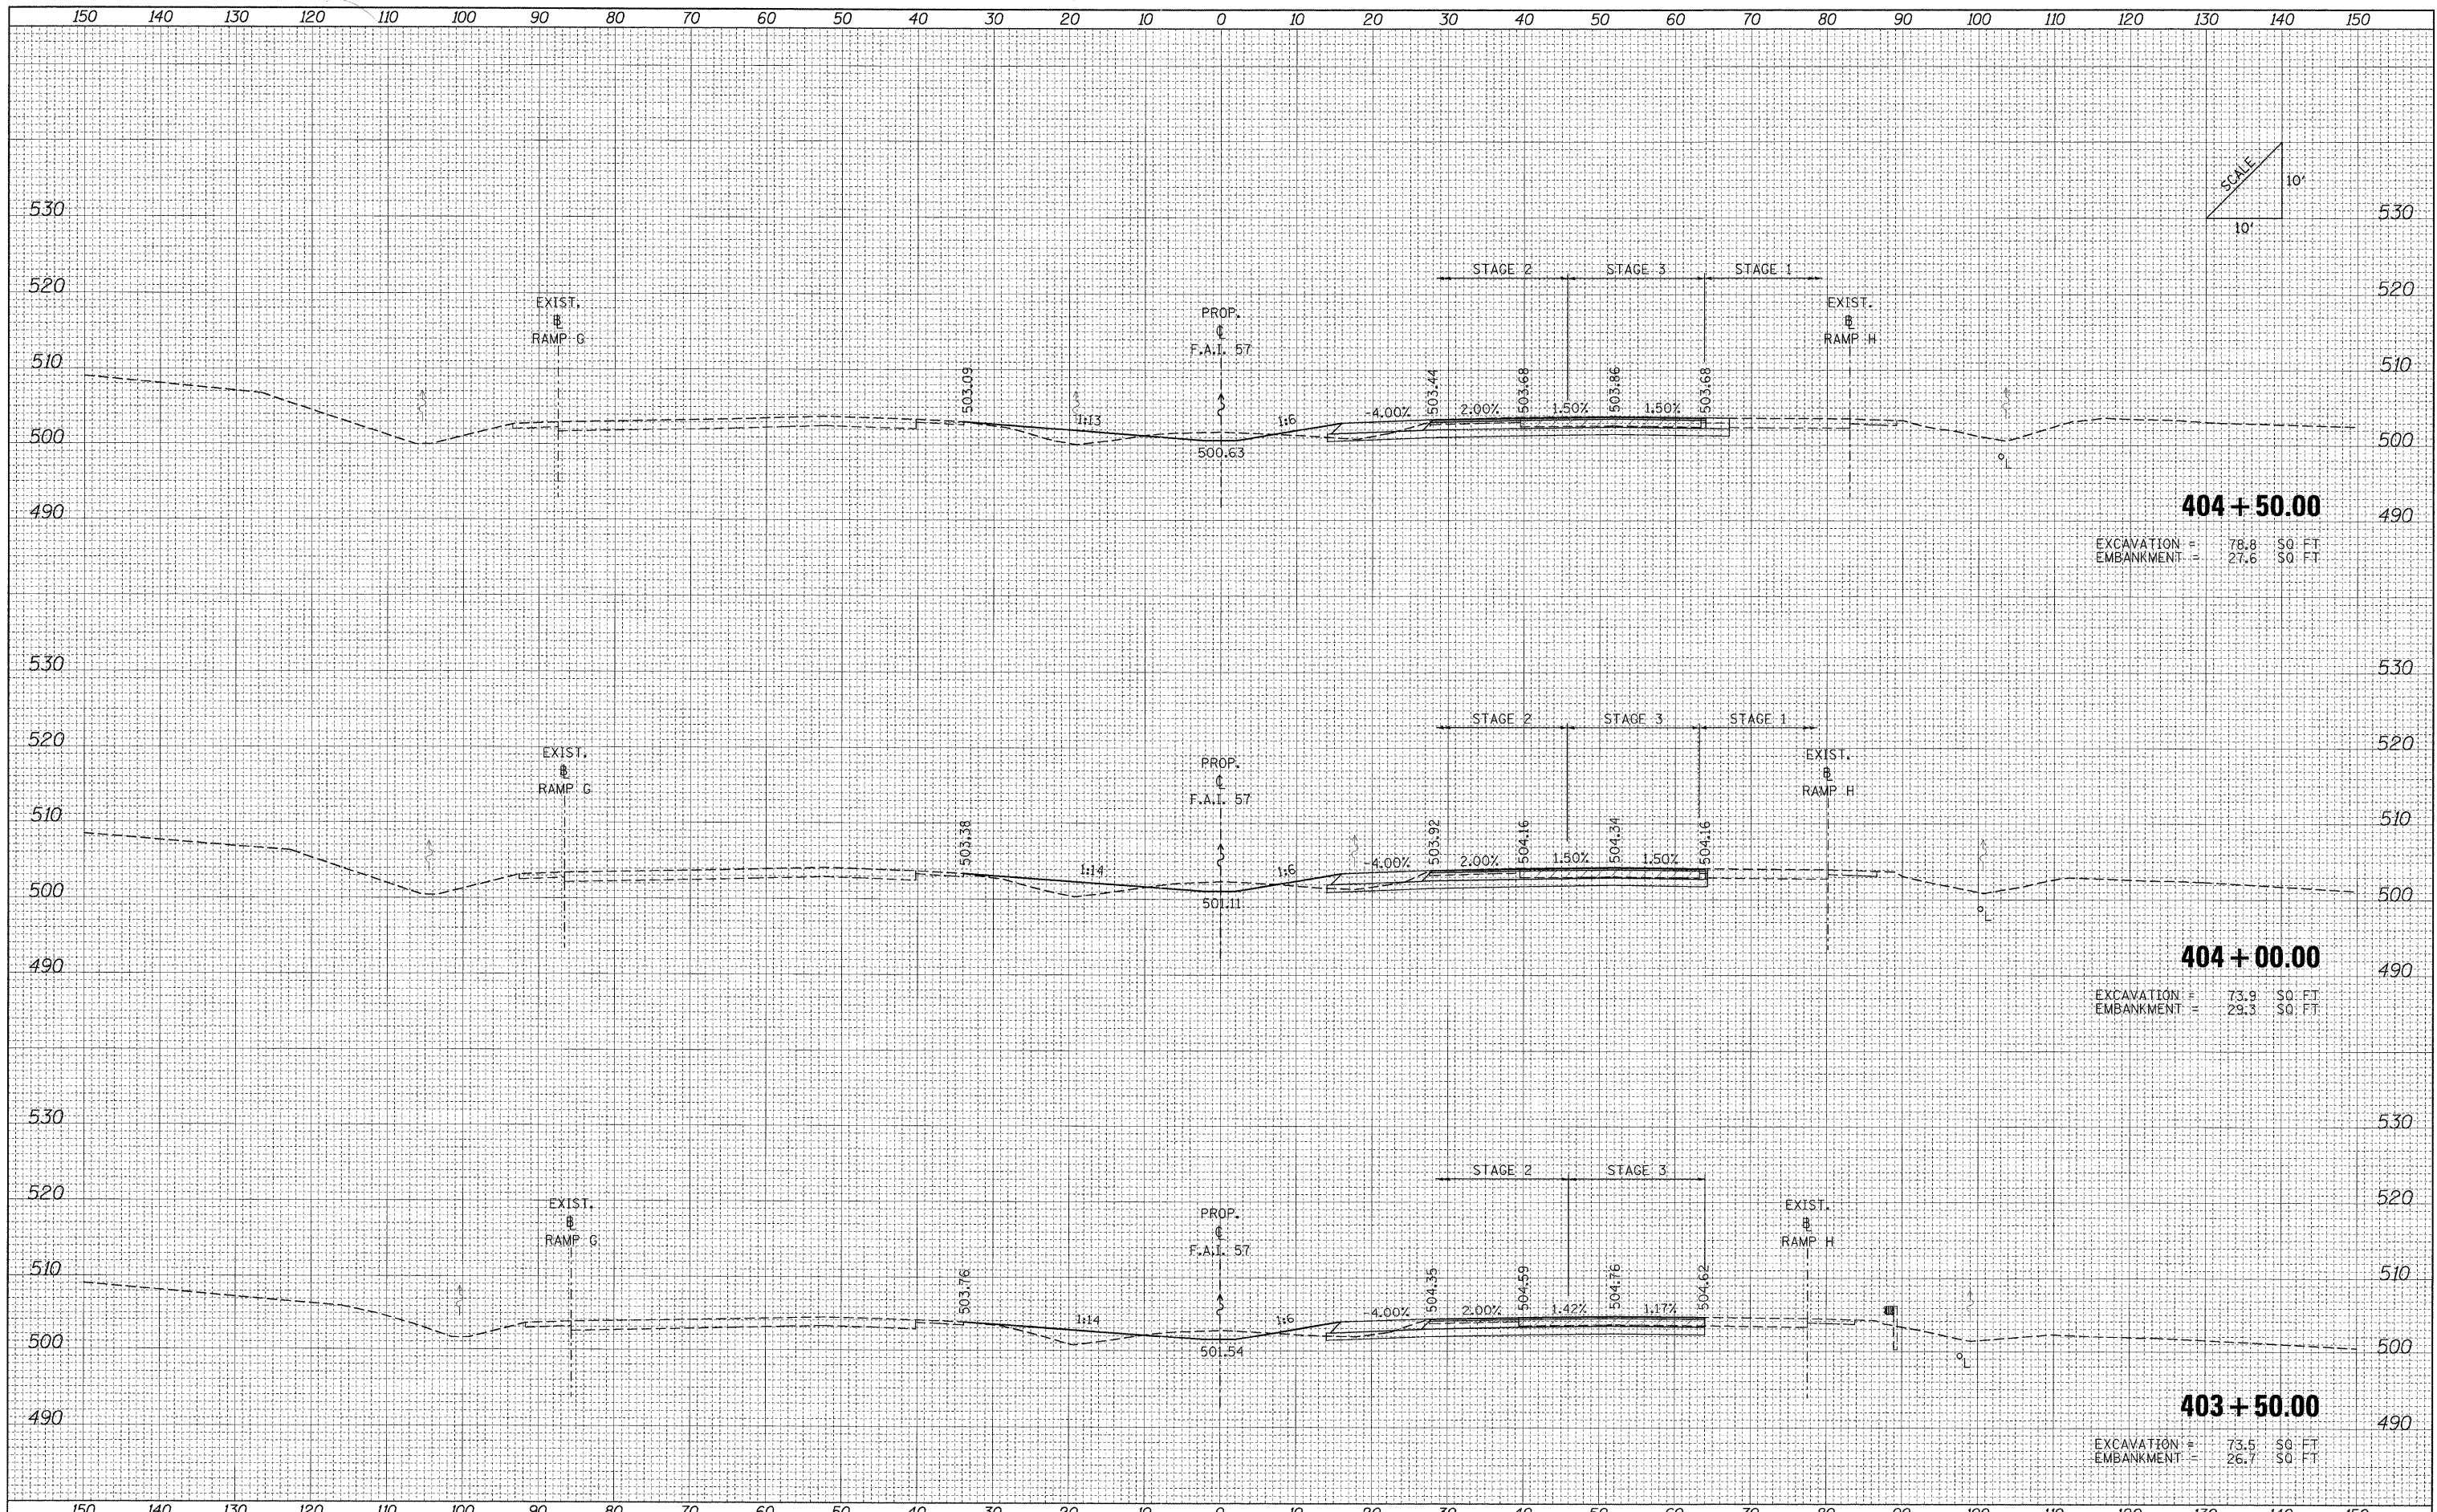

404 + 50.00

EXCAVATION = 78.8 SQ. FT.
EMBANKMENT = 27.6 SQ. FT.

404 + 00.00

EXCAVATION = 73.9 SQ. FT.
EMBANKMENT = 29.3 SQ. FT.

403 + 50.00

EXCAVATION = 73.5 SQ. FT.
EMBANKMENT = 26.7 SQ. FT.

FILE NAME = ...ND978182-sht-XCS.157.dgn

| | | |
|-----------------------------|-----------------|-----------|
| USER NAME = Rob Heady | DESIGNED - MJO | REVISED - |
| PLOT SCALE = 10.0000' / IN. | DRAWN - MJO | REVISED - |
| PLOT DATE = 10/10/2011 | CHECKED - BJD | REVISED - |
| | DATE - 10/07/11 | REVISED - |

**STATE OF ILLINOIS
DEPARTMENT OF TRANSPORTATION**

CROSS SECTIONS: F.A.I. 57

SCALE: SHEET NO. OF SHEETS STA. 403+50.00 TO STA. 404+50.00

| F.A. RTE. | SECTION | COUNTY | TOTAL SHEETS | SHEET NO. |
|---------------------------------|---------------------------|--------|--------------|-----------|
| • 01-6-2HDK-2, HB-1,2; 01X-1R-1 | WILLIAMSON | 968 | 764 | |
| • F.A.I. 57 AND F.A.P. 331 | CONTRACT NO. 78182 | | | |
| FED. ROAD DIST. NO. | ILLINOIS FED. AID PROJECT | | | |