


BY	DATE
SURVEYED	
PLOTTED	
EMBAK	
AREAS CHECKED	
NO.	

BY	DATE
SURVEYED	
PLOTTED	
EMBAK	
AREAS CHECKED	
NO.	

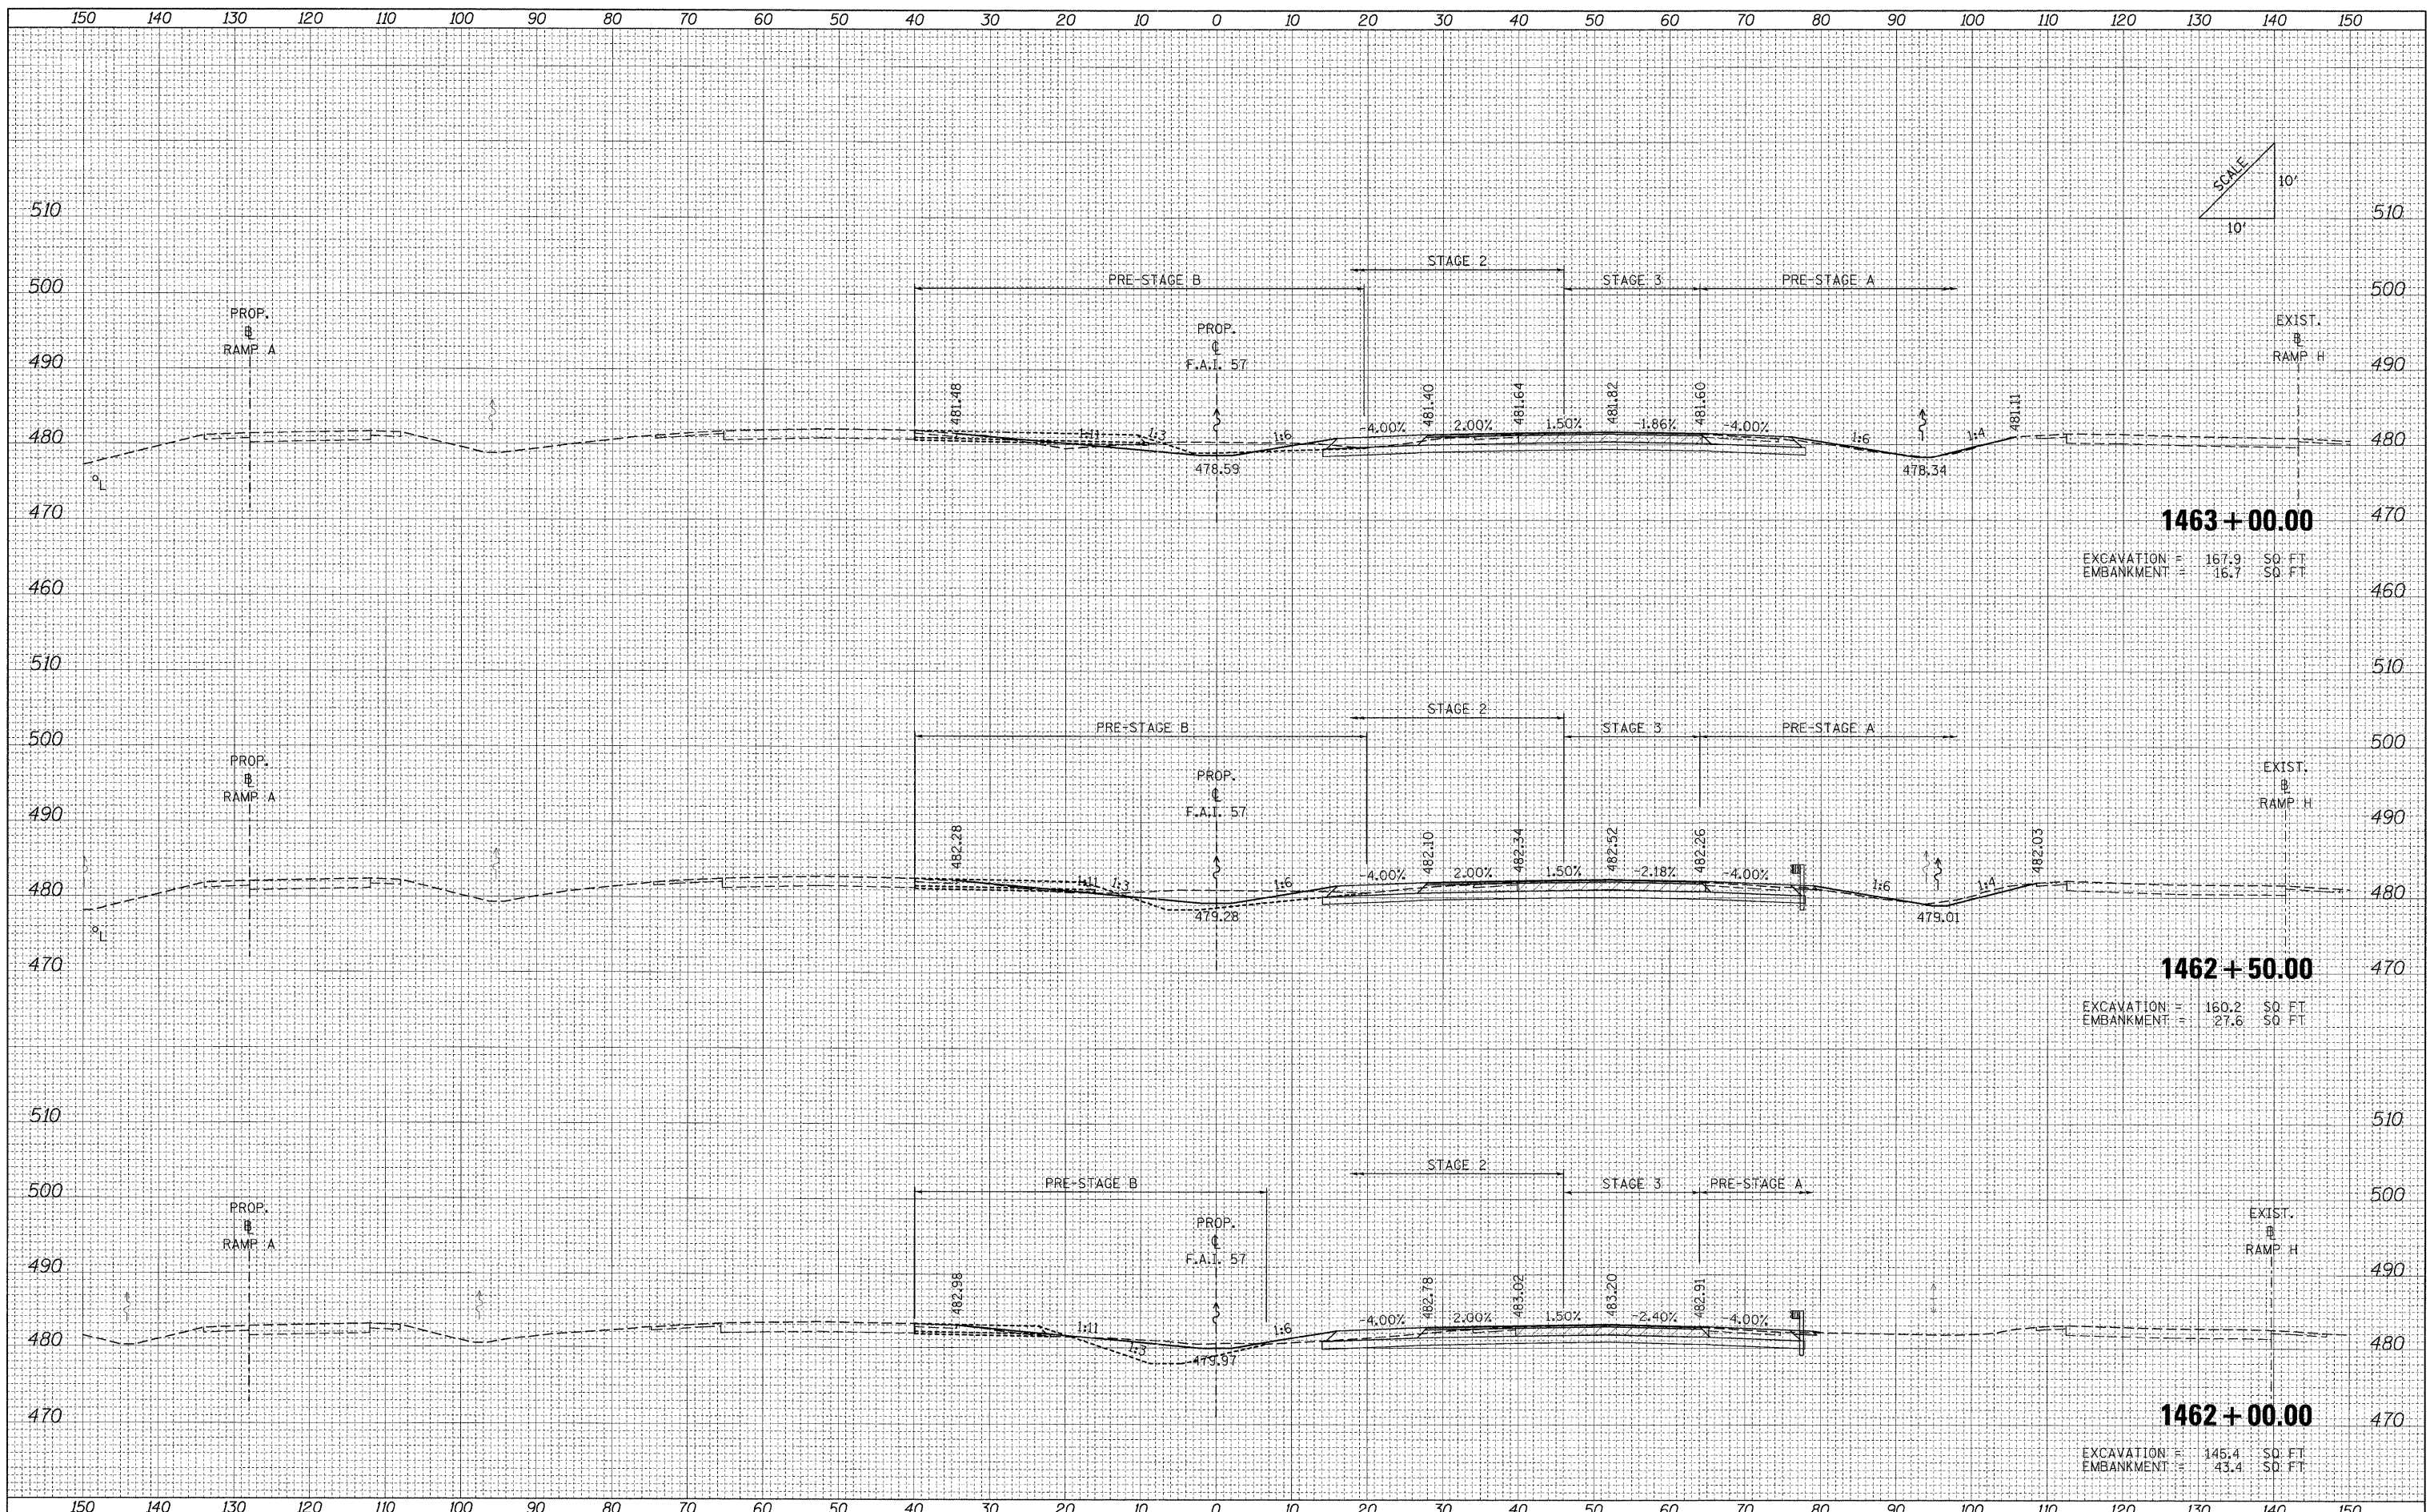

FILE NAME =	USER NAME = Rob Heady	DESIGNED - MJO	REVISED -	STATE OF ILLINOIS DEPARTMENT OF TRANSPORTATION	CROSS SECTIONS: F.A.I. 57	F.A. RTE.	SECTION	COUNTY	TOTAL SHEETS	SHEET NO.
...D978182-sh1-XCS_157.dgn		DRAWN - MJO	REVISED -			* (X1-6-2)HBK-2, HB-1,2; (1X-1R-1	WILLIAMSON	968	776	
		CHECKED - BJD	REVISED -			* F.A.I. 57 AND F.A.P. 331	CONTRACT NO. 78182			
		DATE - 10/07/11	REVISED -			FED. ROAD DIST. NO.	ILLINOIS FED. AID PROJECT			
					SCALE:	SHEET NO.	OF	SHEETS	STA. 1462+00.00 TO STA. 1463+00.00	