


DATE	
BY	
FINAL SURVEY	
PLOTTED	
NOTE BOOK	
AREAS CHECKED	
NO.	

DATE	
BY	
ORIGINAL SURVEY	
PLOTTED	
NOTE BOOK	
AREAS CHECKED	
NO.	

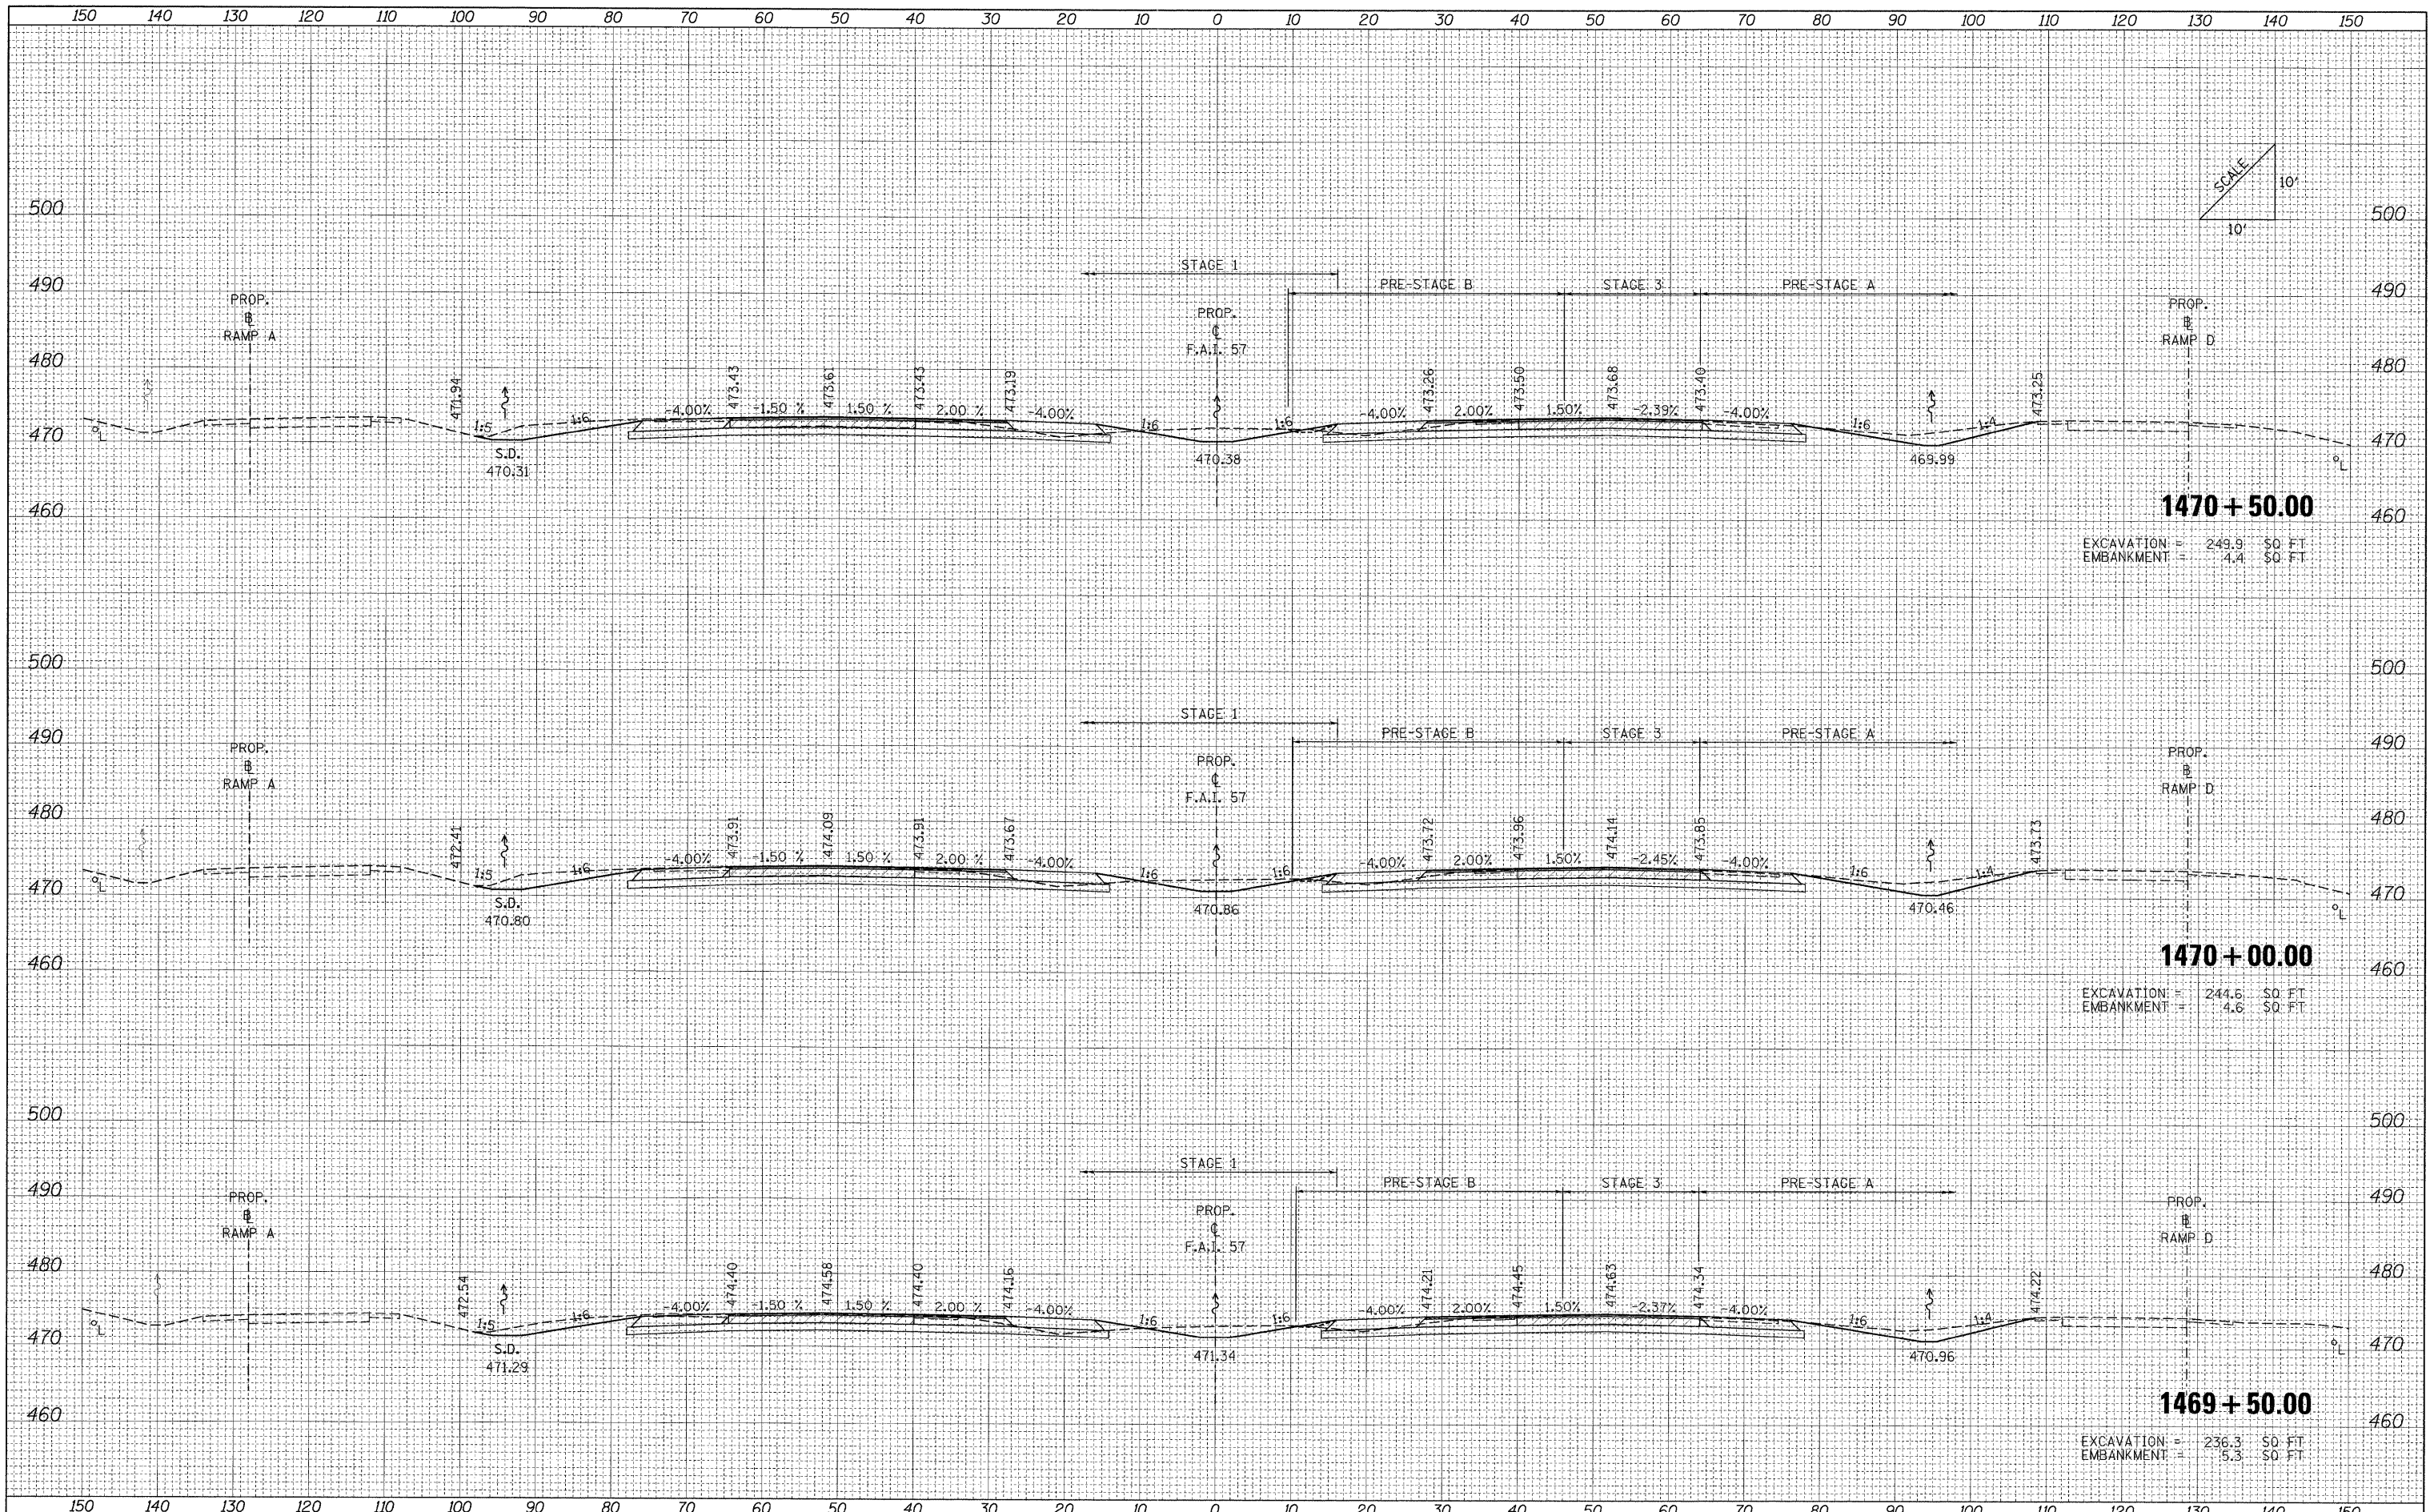

1470 + 50.00
 EXCAVATION = 249.9 \$0 FT
 EMBANKMENT = 4.4 \$0 FT

1470 + 00.00
 EXCAVATION = 244.6 \$0 FT
 EMBANKMENT = 4.6 \$0 FT

1469 + 50.00
 EXCAVATION = 236.3 \$0 FT
 EMBANKMENT = 5.3 \$0 FT

FILE NAME = ...D978182-shr-XCS.157.dgn	USER NAME = Rob Healy	DESIGNED - MJO	REVISED -	STATE OF ILLINOIS DEPARTMENT OF TRANSPORTATION	CROSS SECTIONS: F.A.I. 57	F.A. RTE.	SECTION	COUNTY	TOTAL SHEETS	SHEET NO.
		DRAWN - MJO	REVISED -			• (X1-6-2)HBK-2, HB-1,2 (1X-1R-1	WILLIAMSON	968	781	
		CHECKED - BJD	REVISED -			• F.A.I. 57 AND F.A.P. 331	CONTRACT NO. 78182			
		DATE 10/07/11	REVISED -			FED. ROAD DIST. NO.	ILLINOIS FED. AID PROJECT			
				SCALE:	SHEET NO. OF SHEETS	STA. 1469+50.00 TO STA. 1470+50.00				